


**DISCLAIMER**  
 THIS MAP WAS PREPARED FOR LOCAL PROPERTY ASSESSMENT PURPOSES ONLY AND THE PARCELS SHOWN HEREON MAY NOT COMPLY WITH STATE AND LOCAL SUBDIVISION ORDINANCES, AND NO LIABILITY IS ASSUMED FOR THE USE OF THE INFORMATION SHOWN HEREON.

POR. E 1/2 OF SE 1/4 SECTION 20, T.18S., R.25E., M.D.B. & M.

Tax Area Code 91-06

6-039  
 6-202

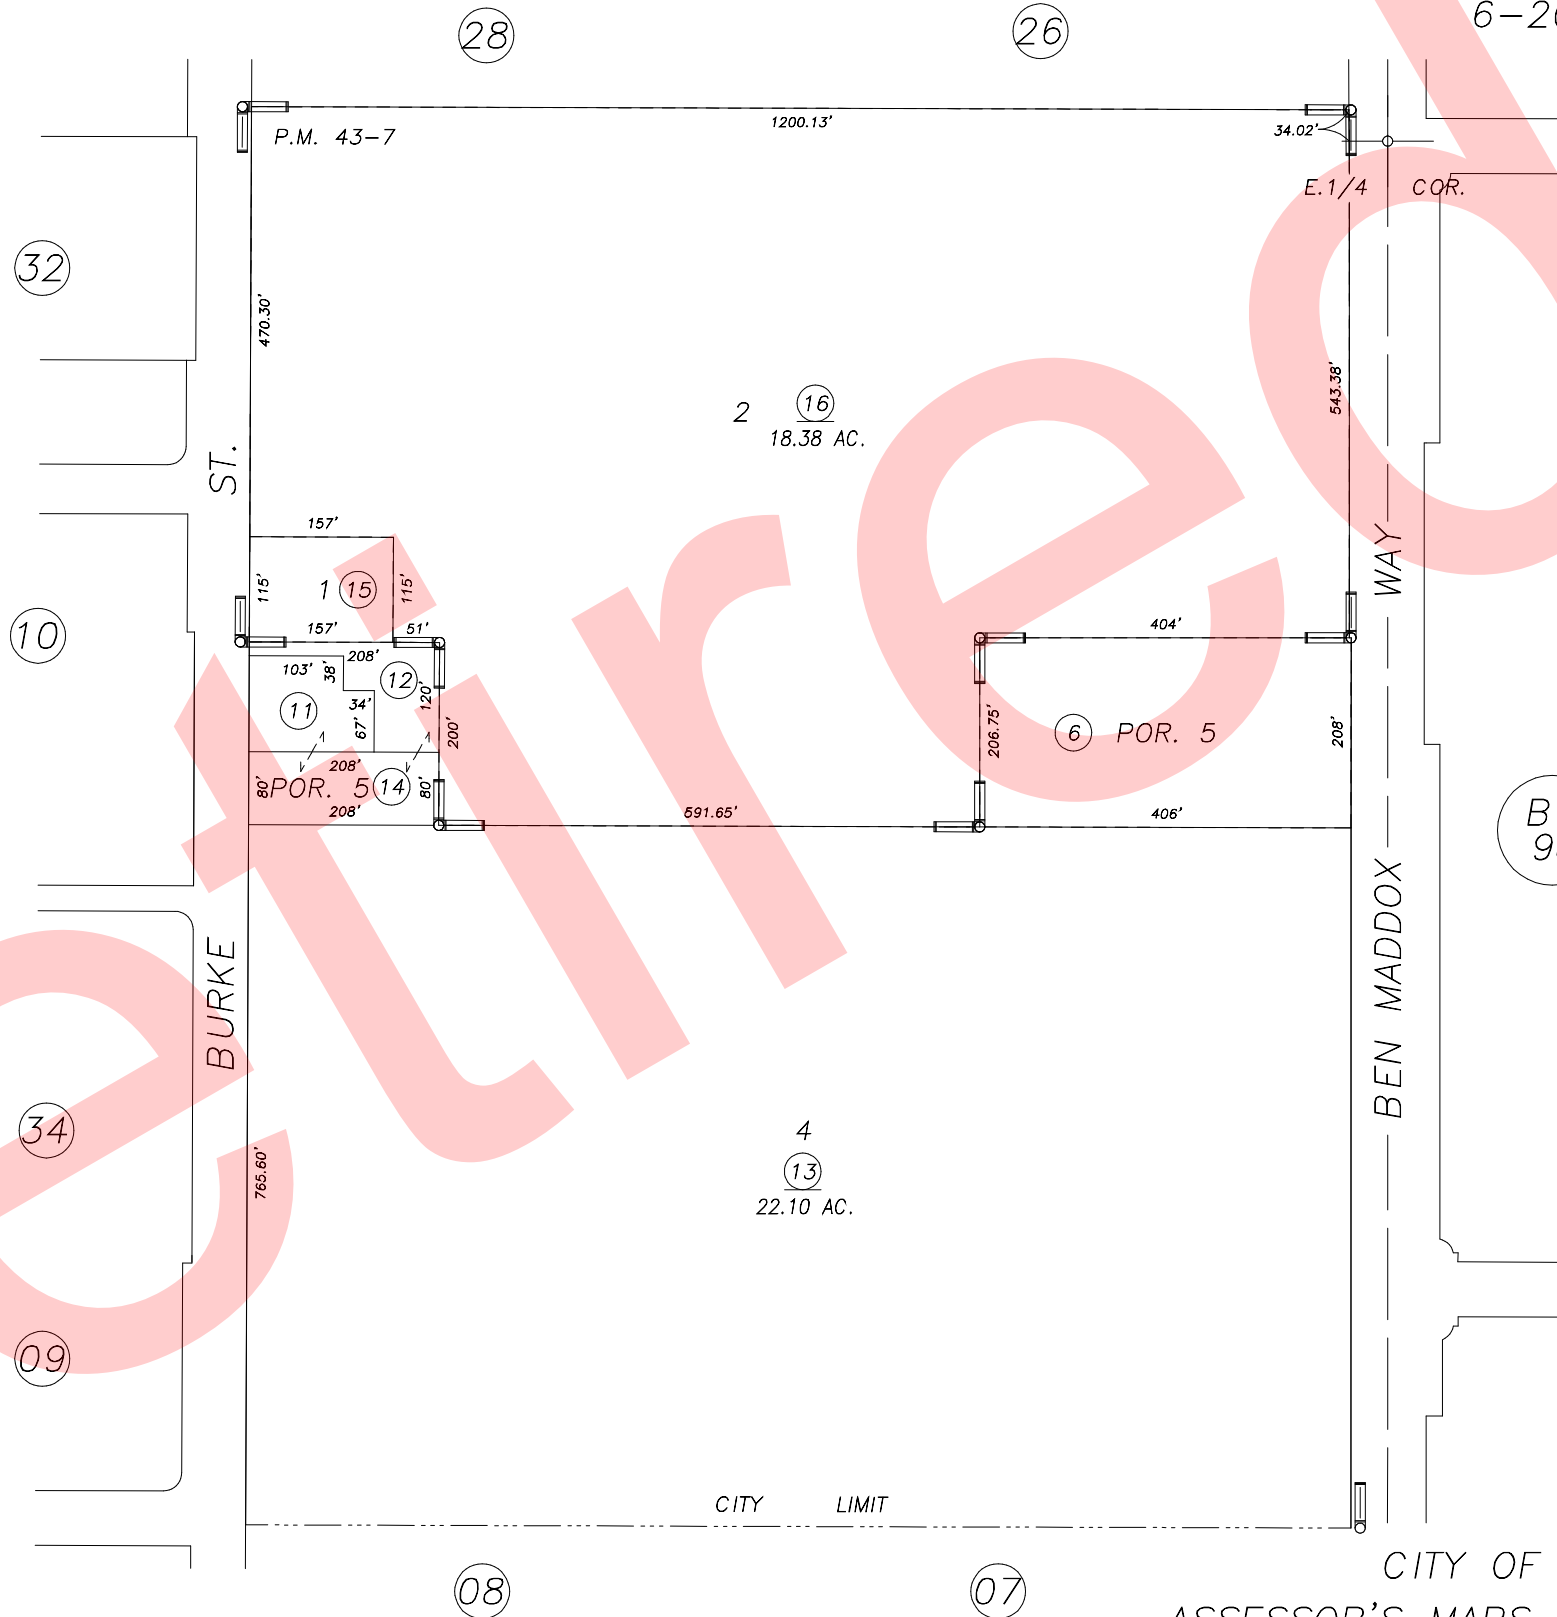

P.M. 43-7	7/21/95	KPT	BY
REVISION	DATE		

POR. PRATT SUB., R.M. 11-48  
 PARCEL MAP 4203, P.M. 43-7

CITY OF VISALIA  
 ASSESSOR'S MAPS BK. 091 , PG. 06 .  
 COUNTY OF TULARE, CALIF.

NOTE: Assessor's Block Numbers Shown in Ellipses  
 Assessor's Parcel Numbers Shown in Circles