

DISCLAIMER

THIS MAP WAS PREPARED FOR LOCAL PROPERTY ASSESSMENT PURPOSES ONLY. THE PARCELS SHOWN HEREON MAY NOT COMPLY WITH STATE AND LOCAL SUBDIVISION ORDINANCES. NO LIABILITY IS ASSUMED FOR THE USE OF THE INFORMATION HEREON.

REVISED: 07/19/2006
REASON: T.R.A.C CHANGE
CAD TECH: JRS

E. POR. OF SE 1/4 OF SE 1/4 SEC. 20, T.18S., R.25E., M.D.B. & M.

TAX CODE AREA

091-07


006-137

006-087

006-144

006-201

BK. 98

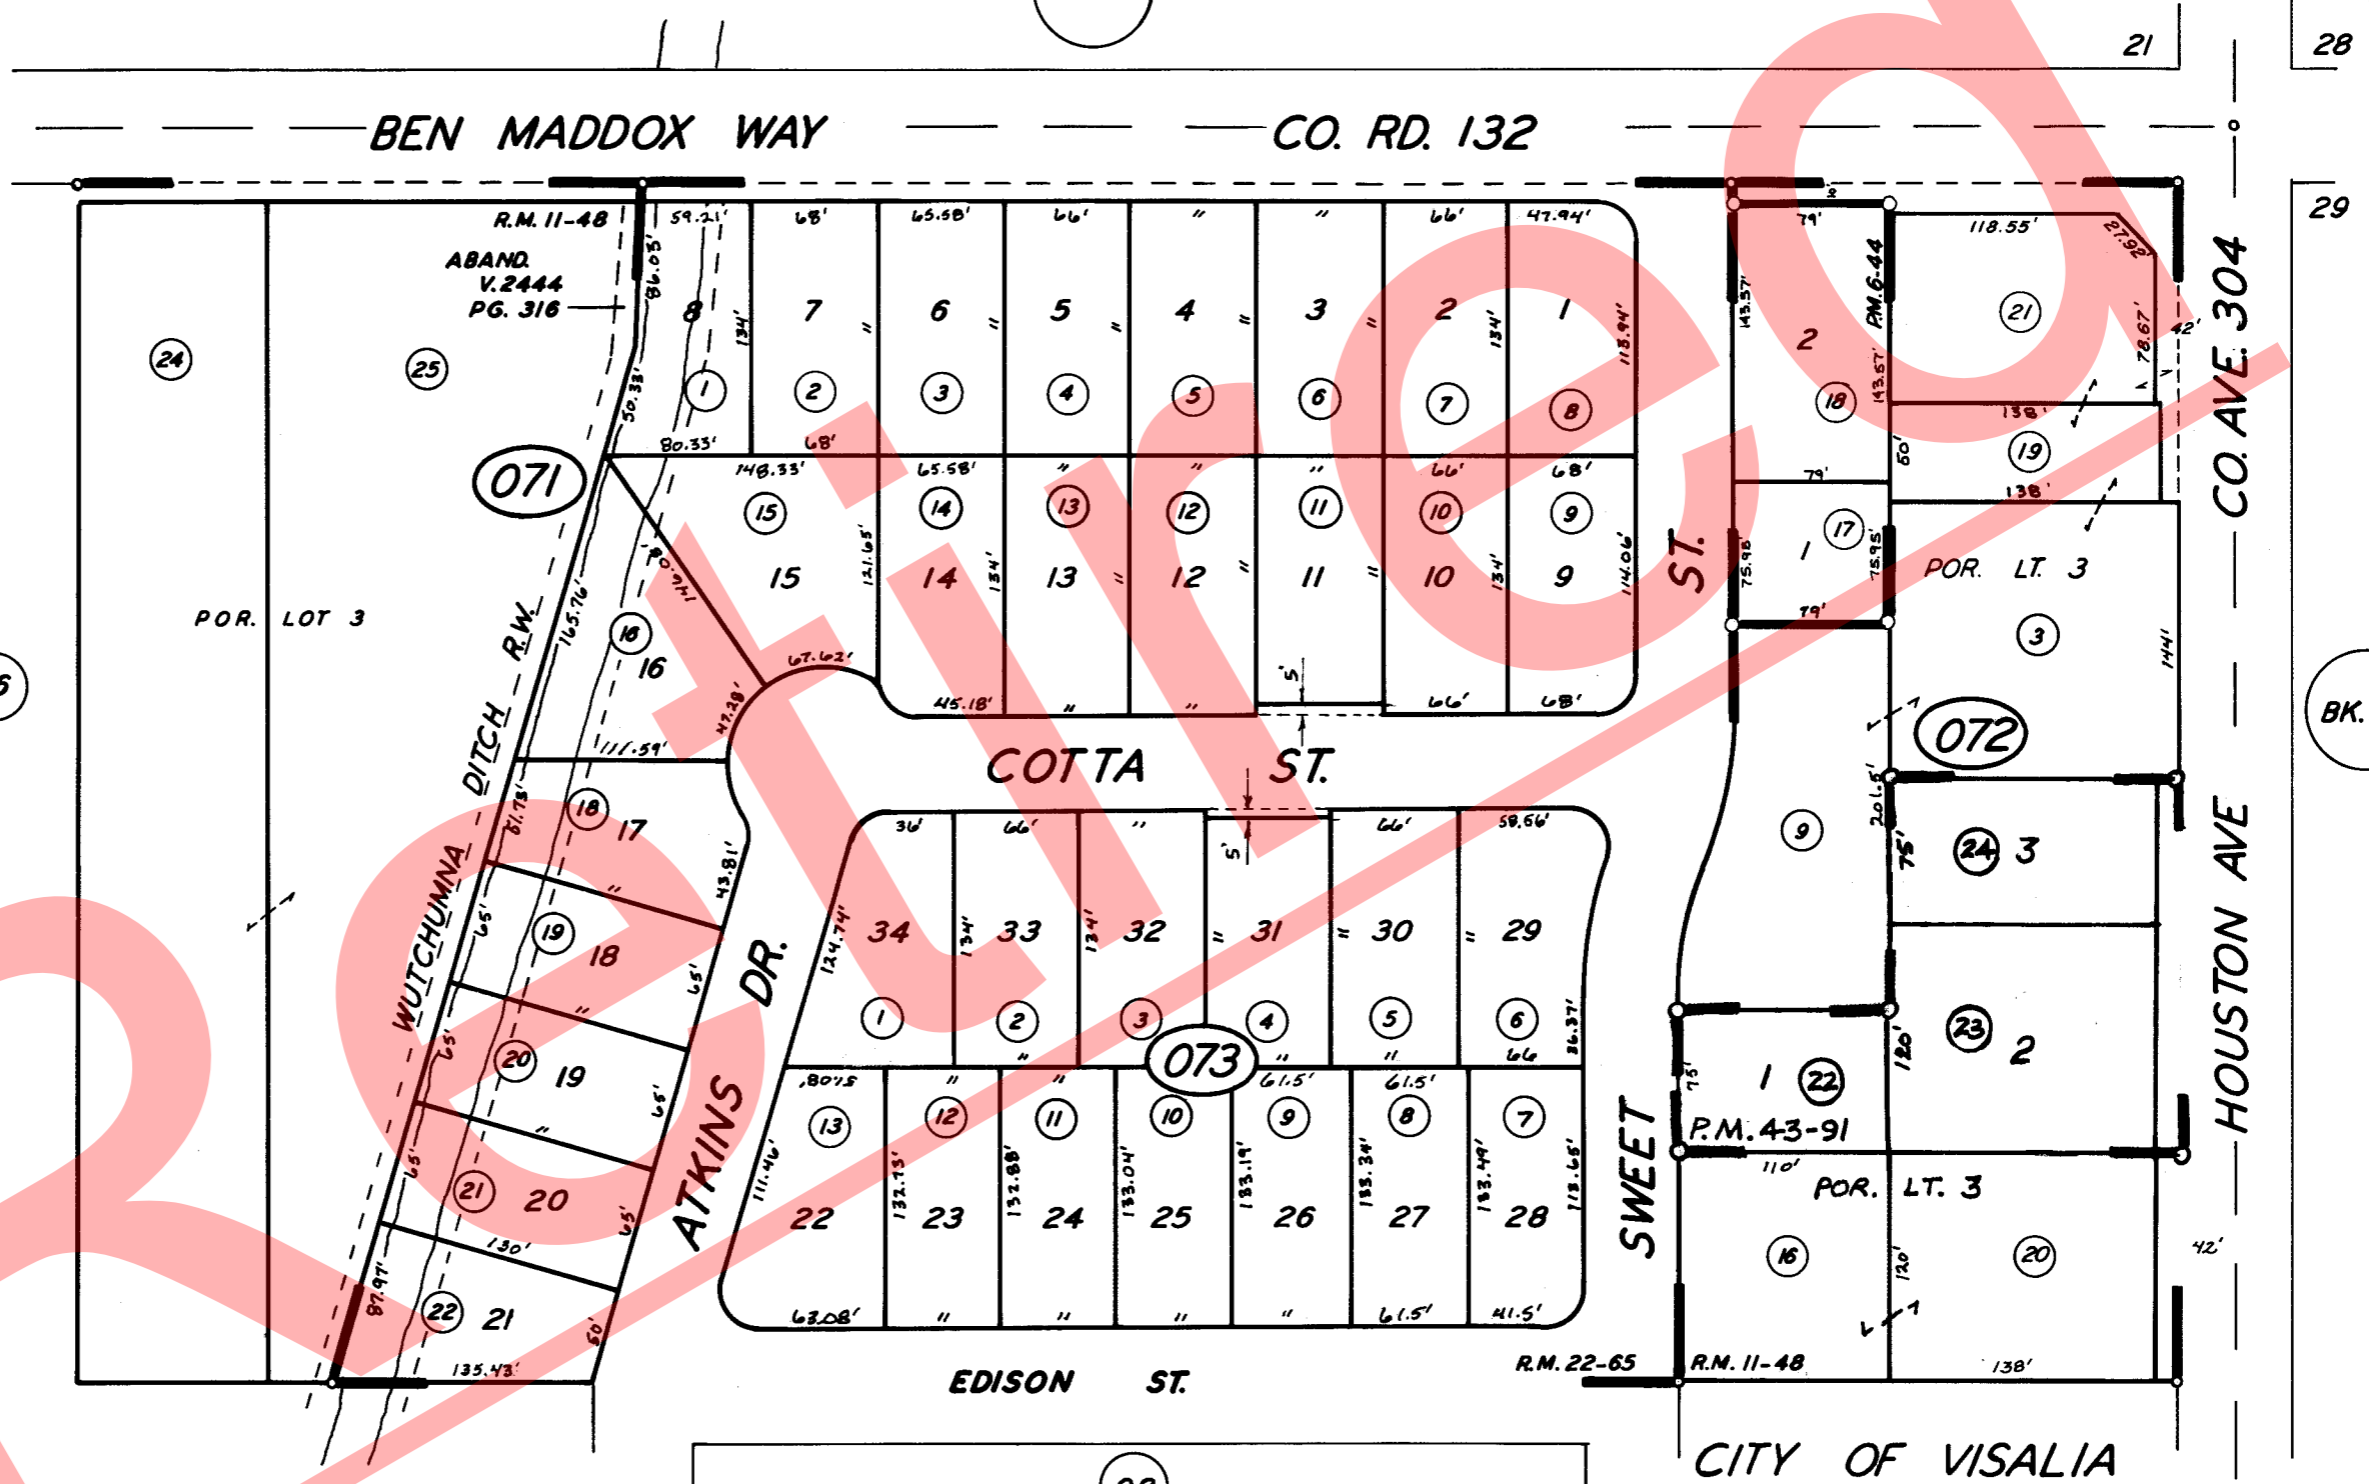

POR. PRATT SUB., R.M. 11-48
TRACT NO. 302 R.M. 22-65
PARCEL MAP 544, P.M. 6-44
PARCEL MAP 4287, P.M. 43-91

CITY OF VISALIA
ASSESSOR'S MAPS BK. 91 PG. 07
COUNTY OF TULARE, CALIF.

NOTE-ASSESSOR'S BLOCK NUMBERS SHOWN IN ELIPSES
ASSESSOR'S PARCEL NUMBERS SHOWN IN CIRCLES