
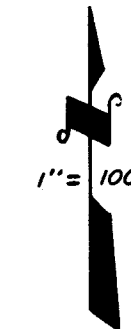


POR. S 1/2 OF SW 1/4 SEC. 20, T. 18 S., R. 25 E., M.D.B. & M.

TAX CODE AREA 91-13
6-137

DISCLAIMER
THIS MAP WAS PREPARED FOR LOCAL PROPERTY ASSESSMENT PURPOSES ONLY. THE PARCELS SHOWN HEREON MAY NOT COMPLY WITH STATE AND LOCAL SUBDIVISION ORDINANCES. NO LIABILITY IS ASSUMED FOR THE USE OF THE INFORMATION HEREON.

REVISED: 06/05/2006
REASON: 2006-I-COMBINE
CAD TECH: KMS

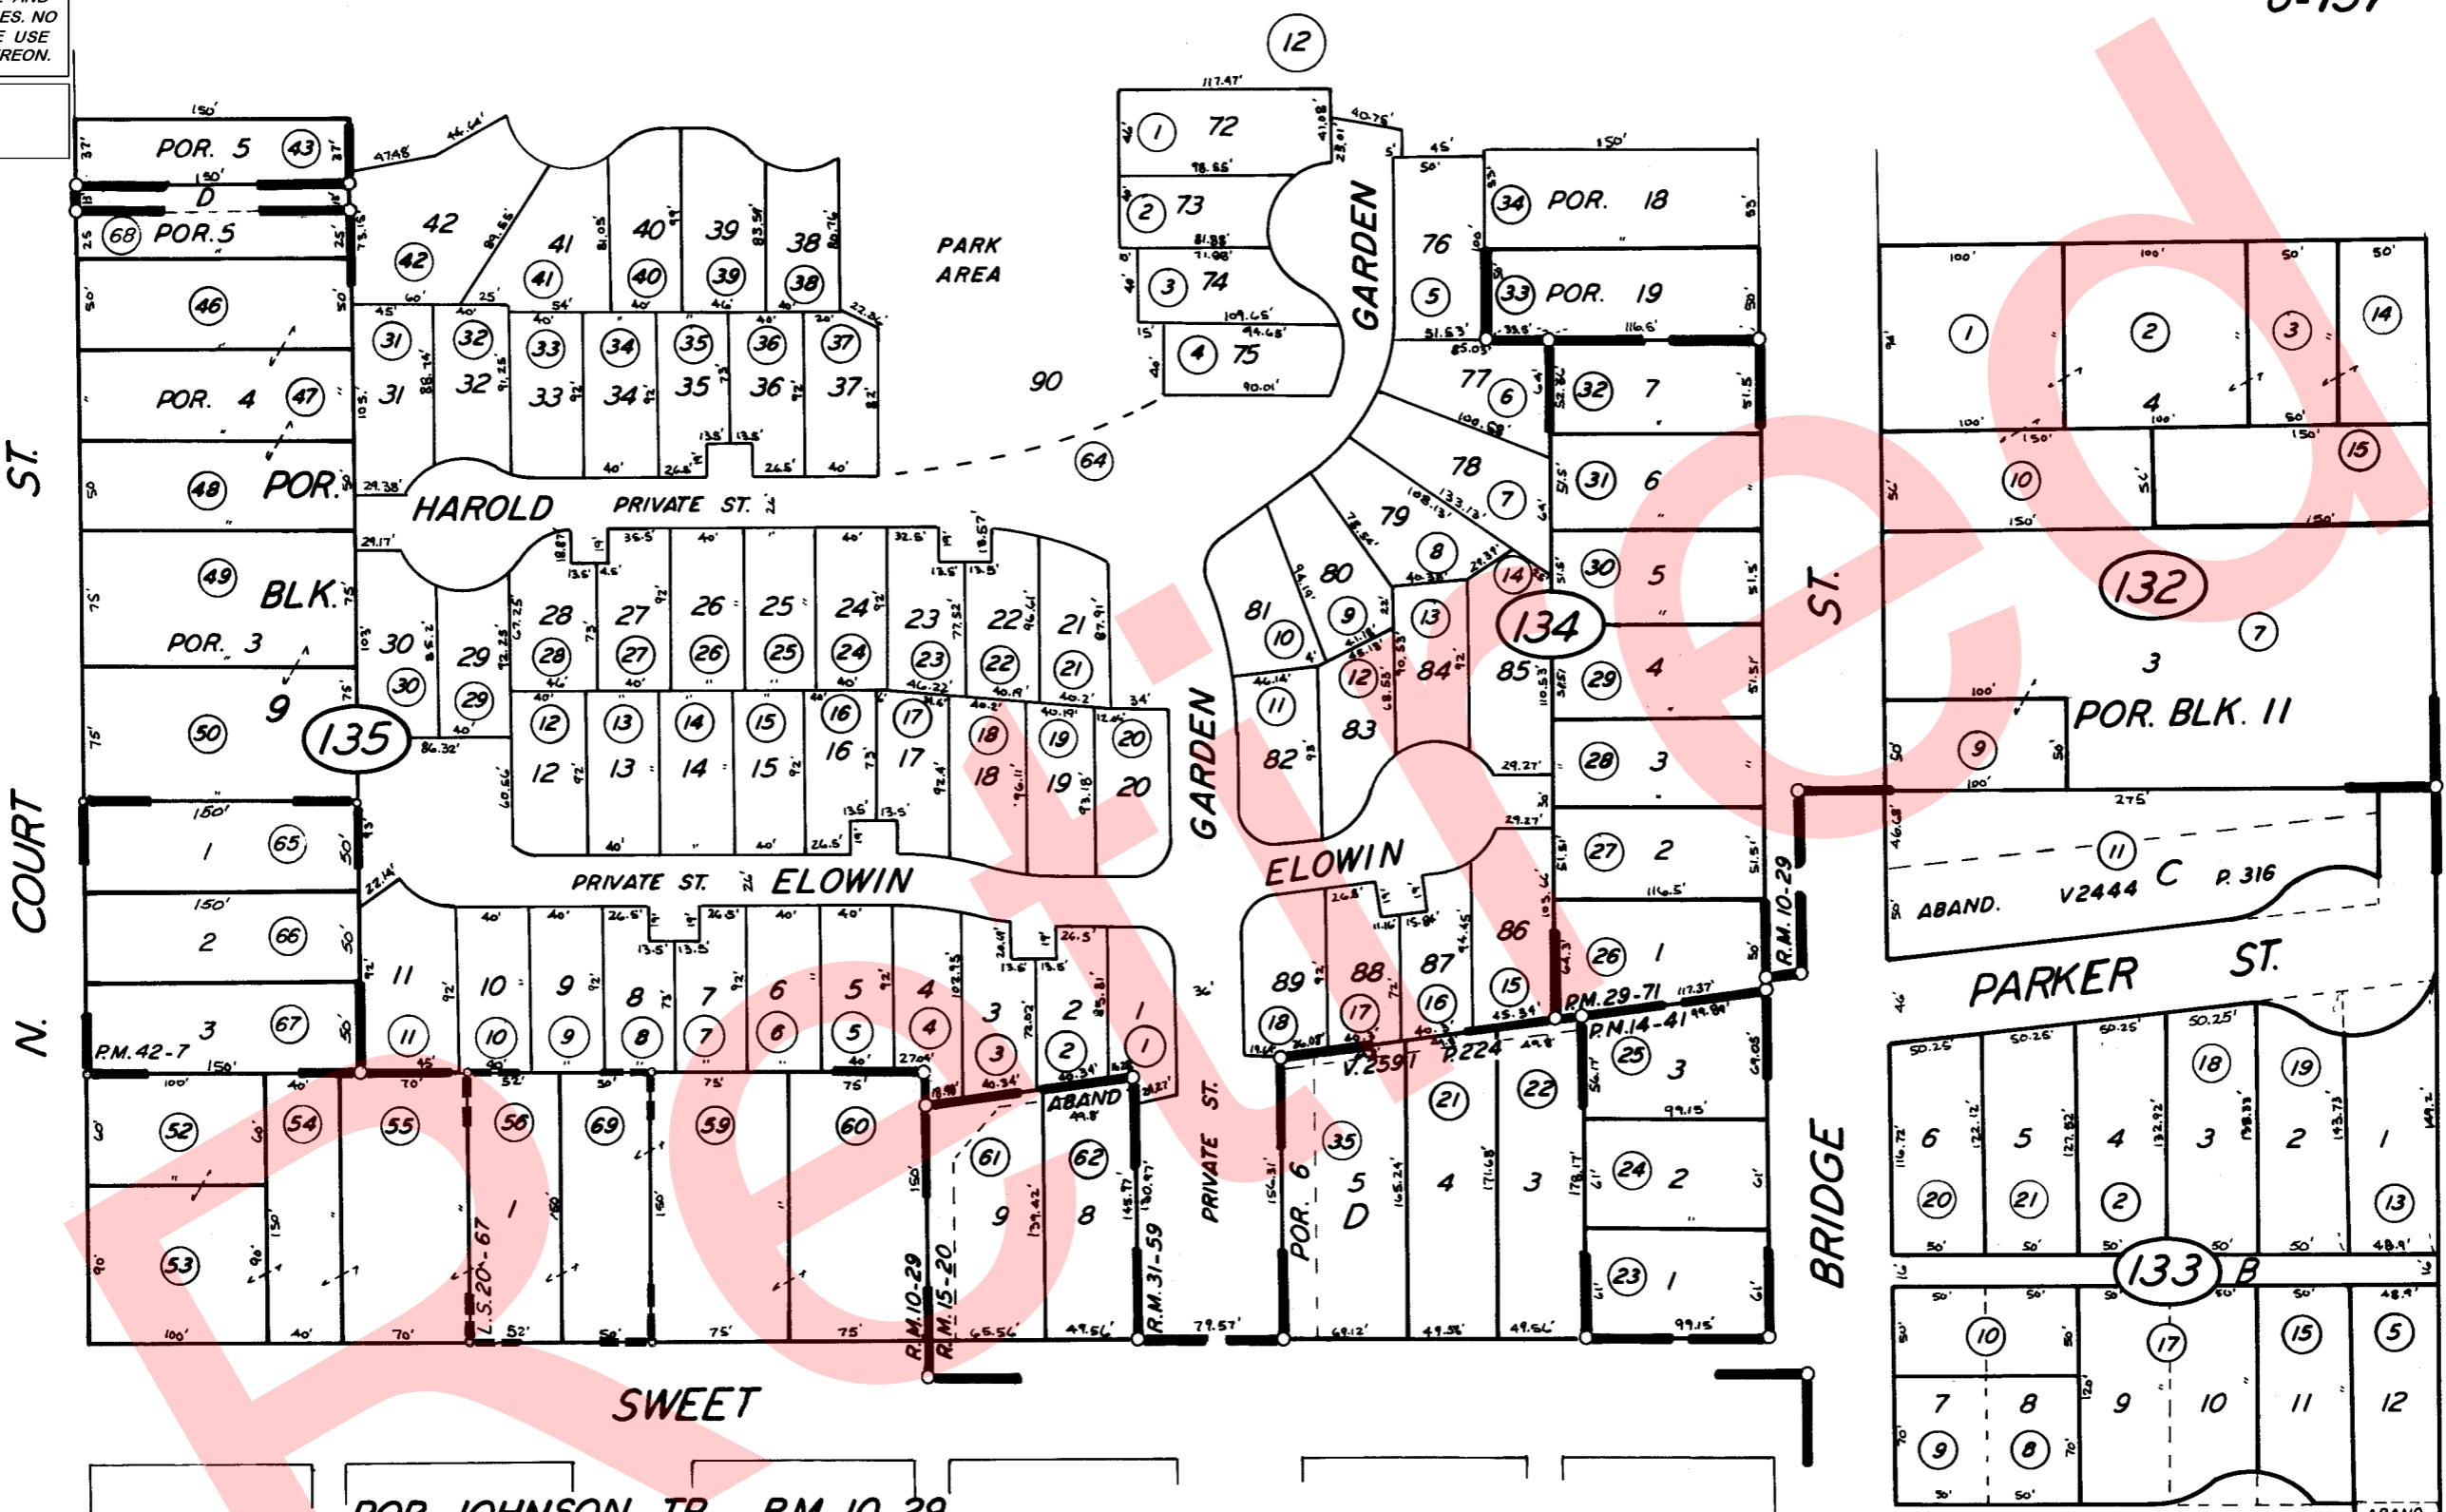

POR. JOHNSON TR. R.M. 10-29
 POR. MOONEY SUB. R.M. 15-20
 PARCEL MAP 1340 P.M. 14-41
 PARCEL MAP 2870 P.M. 29-71
 RECORD OF SURVEY L.S. 13-40
 POR. TWIN OAKS SUB. R.M. 31-59
 PARCEL MAP 4103 P.M. 42-07
 RECORD OF SURVEY L.S. 20-67

SWEET ST
 CITY OF VISALIA
 ASSESSOR'S MAPS BK. 91 PG. 13
 COUNTY OF TULARE, CALIF.

NOTE-ASSESSOR'S BLOCK NUMBERS SHOWN IN ELLIPSES
 ASSESSOR'S PARCEL NUMBERS SHOWN IN CIRCLES