


DISCLAIMER
 THIS MAP WAS PREPARED FOR LOCAL PROPERTY ASSESSMENT PURPOSES ONLY AND THE PARCELS SHOWN HEREON MAY NOT COMPLY WITH STATE AND LOCAL SUBDIVISION ORDINANCES, AND NO LIABILITY IS ASSUMED FOR THE USE OF THE INFORMATION SHOWN HEREON.


N1/2 OF SW/4 OF SW/4 SEC. 20. T.18 S., R.25 E., M.D.B. & M.

Tax Area Code 91-16

006-137

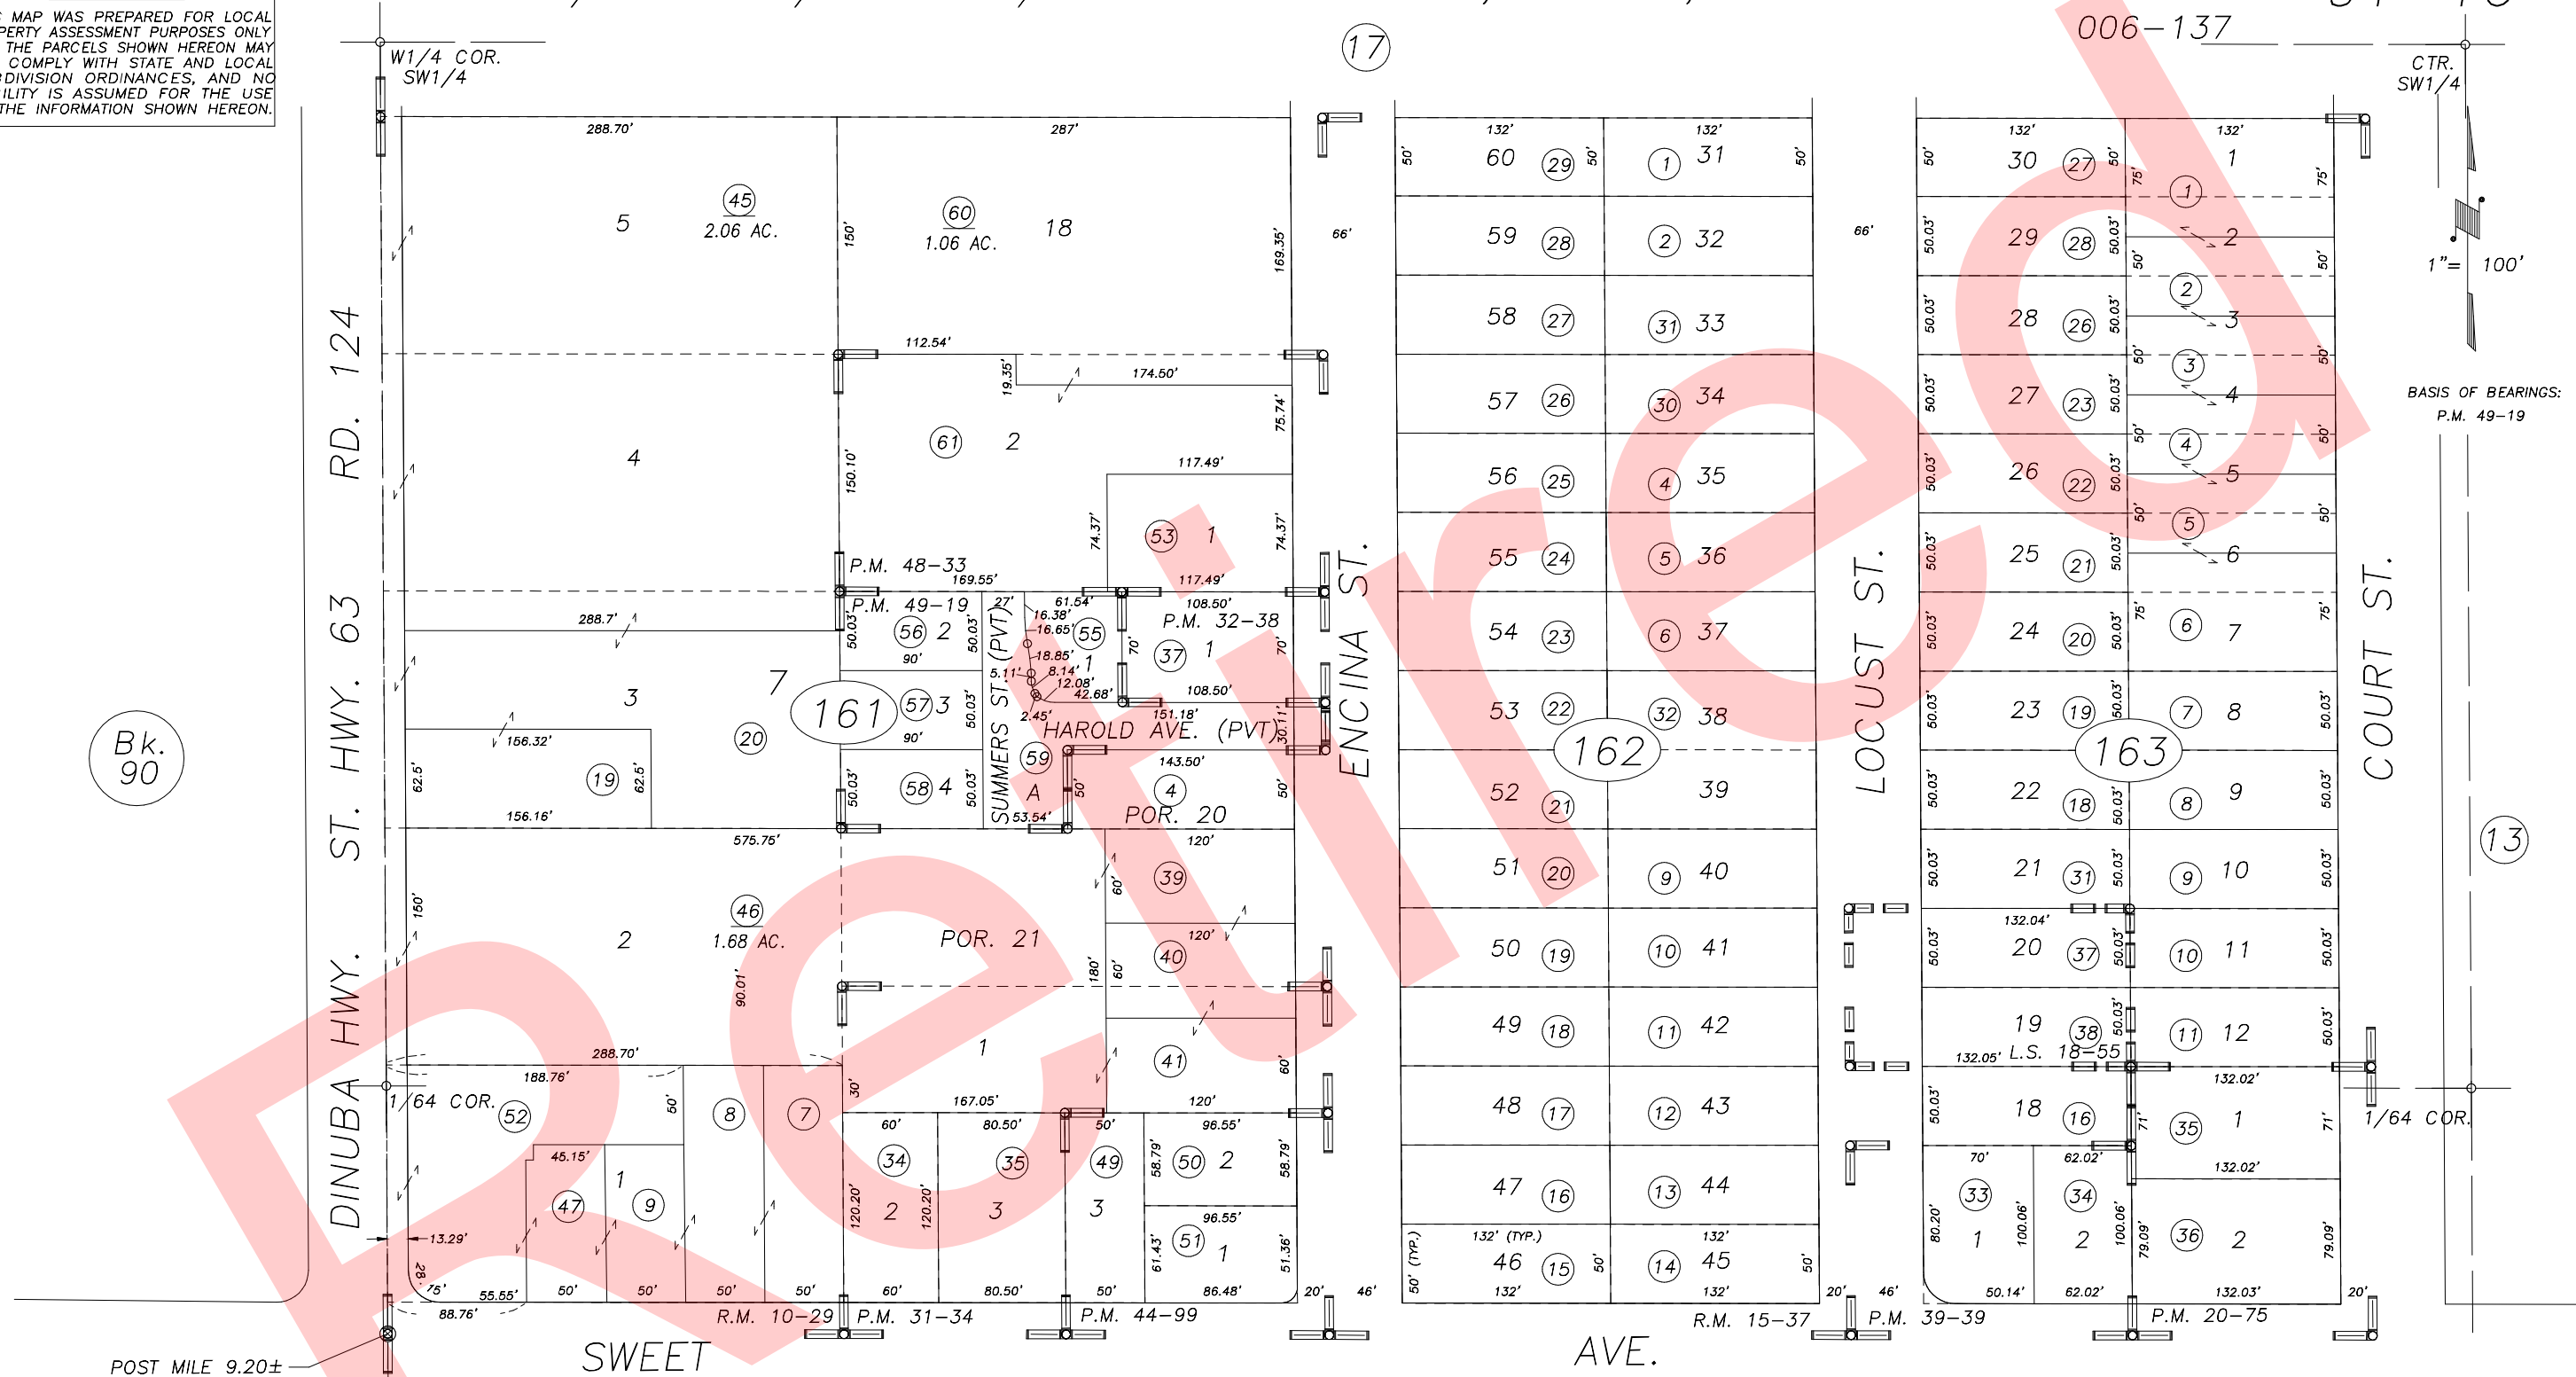

Bk. 90

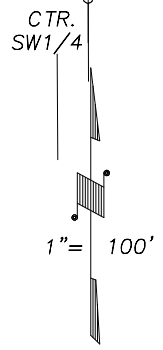

BASIS OF BEARINGS:
P.M. 49-19

13

POR. JOHNSON TR., R.M. 10-29
 SWEET ADD., R.M. 15-37
 PARCEL MAP NO. 1974, P.M. 20-75
 PARCEL MAP NO. 3033, P.M. 31-34
 PARCEL MAP NO. 3137, P.M. 32-38
 PARCEL MAP NO. 3836, P.M. 39-39

RECORD OF SURVEY, L.S. 18-55
 PARCEL MAP NO. 4394, P.M. 44-99
 PARCEL MAP NO. 4728, P.M. 48-33
 PARCEL MAP NO. 4814, P.M. 49-19

15

CITY OF VISALIA
 ASSESSOR'S MAPS BK.91 , PG.16
 COUNTY OF TULARE, CALIFORNIA, U.S.A.

NOTE: Assessor's Parcel Numbers Shown in Circles
 Assessor's Block Numbers Shown in Elipses

2007-0091461	07/23/2008	LLB
REVISION	DATE	TECH