


POR. N 1/2 OF SW 1/4 SECTION 20, T.18S., R.25E., M.D.B. & M. Tax Area Code 91-18

DISCLAIMER
 THIS MAP WAS PREPARED FOR LOCAL PROPERTY ASSESSMENT PURPOSES ONLY AND THE PARCELS SHOWN HEREON MAY NOT COMPLY WITH STATE AND LOCAL SUBDIVISION ORDINANCES, AND NO LIABILITY IS ASSUMED FOR THE USE OF THE INFORMATION SHOWN HEREON.

Bk. 90

P.M. 43-63	9/4/96	KPT	DATE	BY
REVISION				

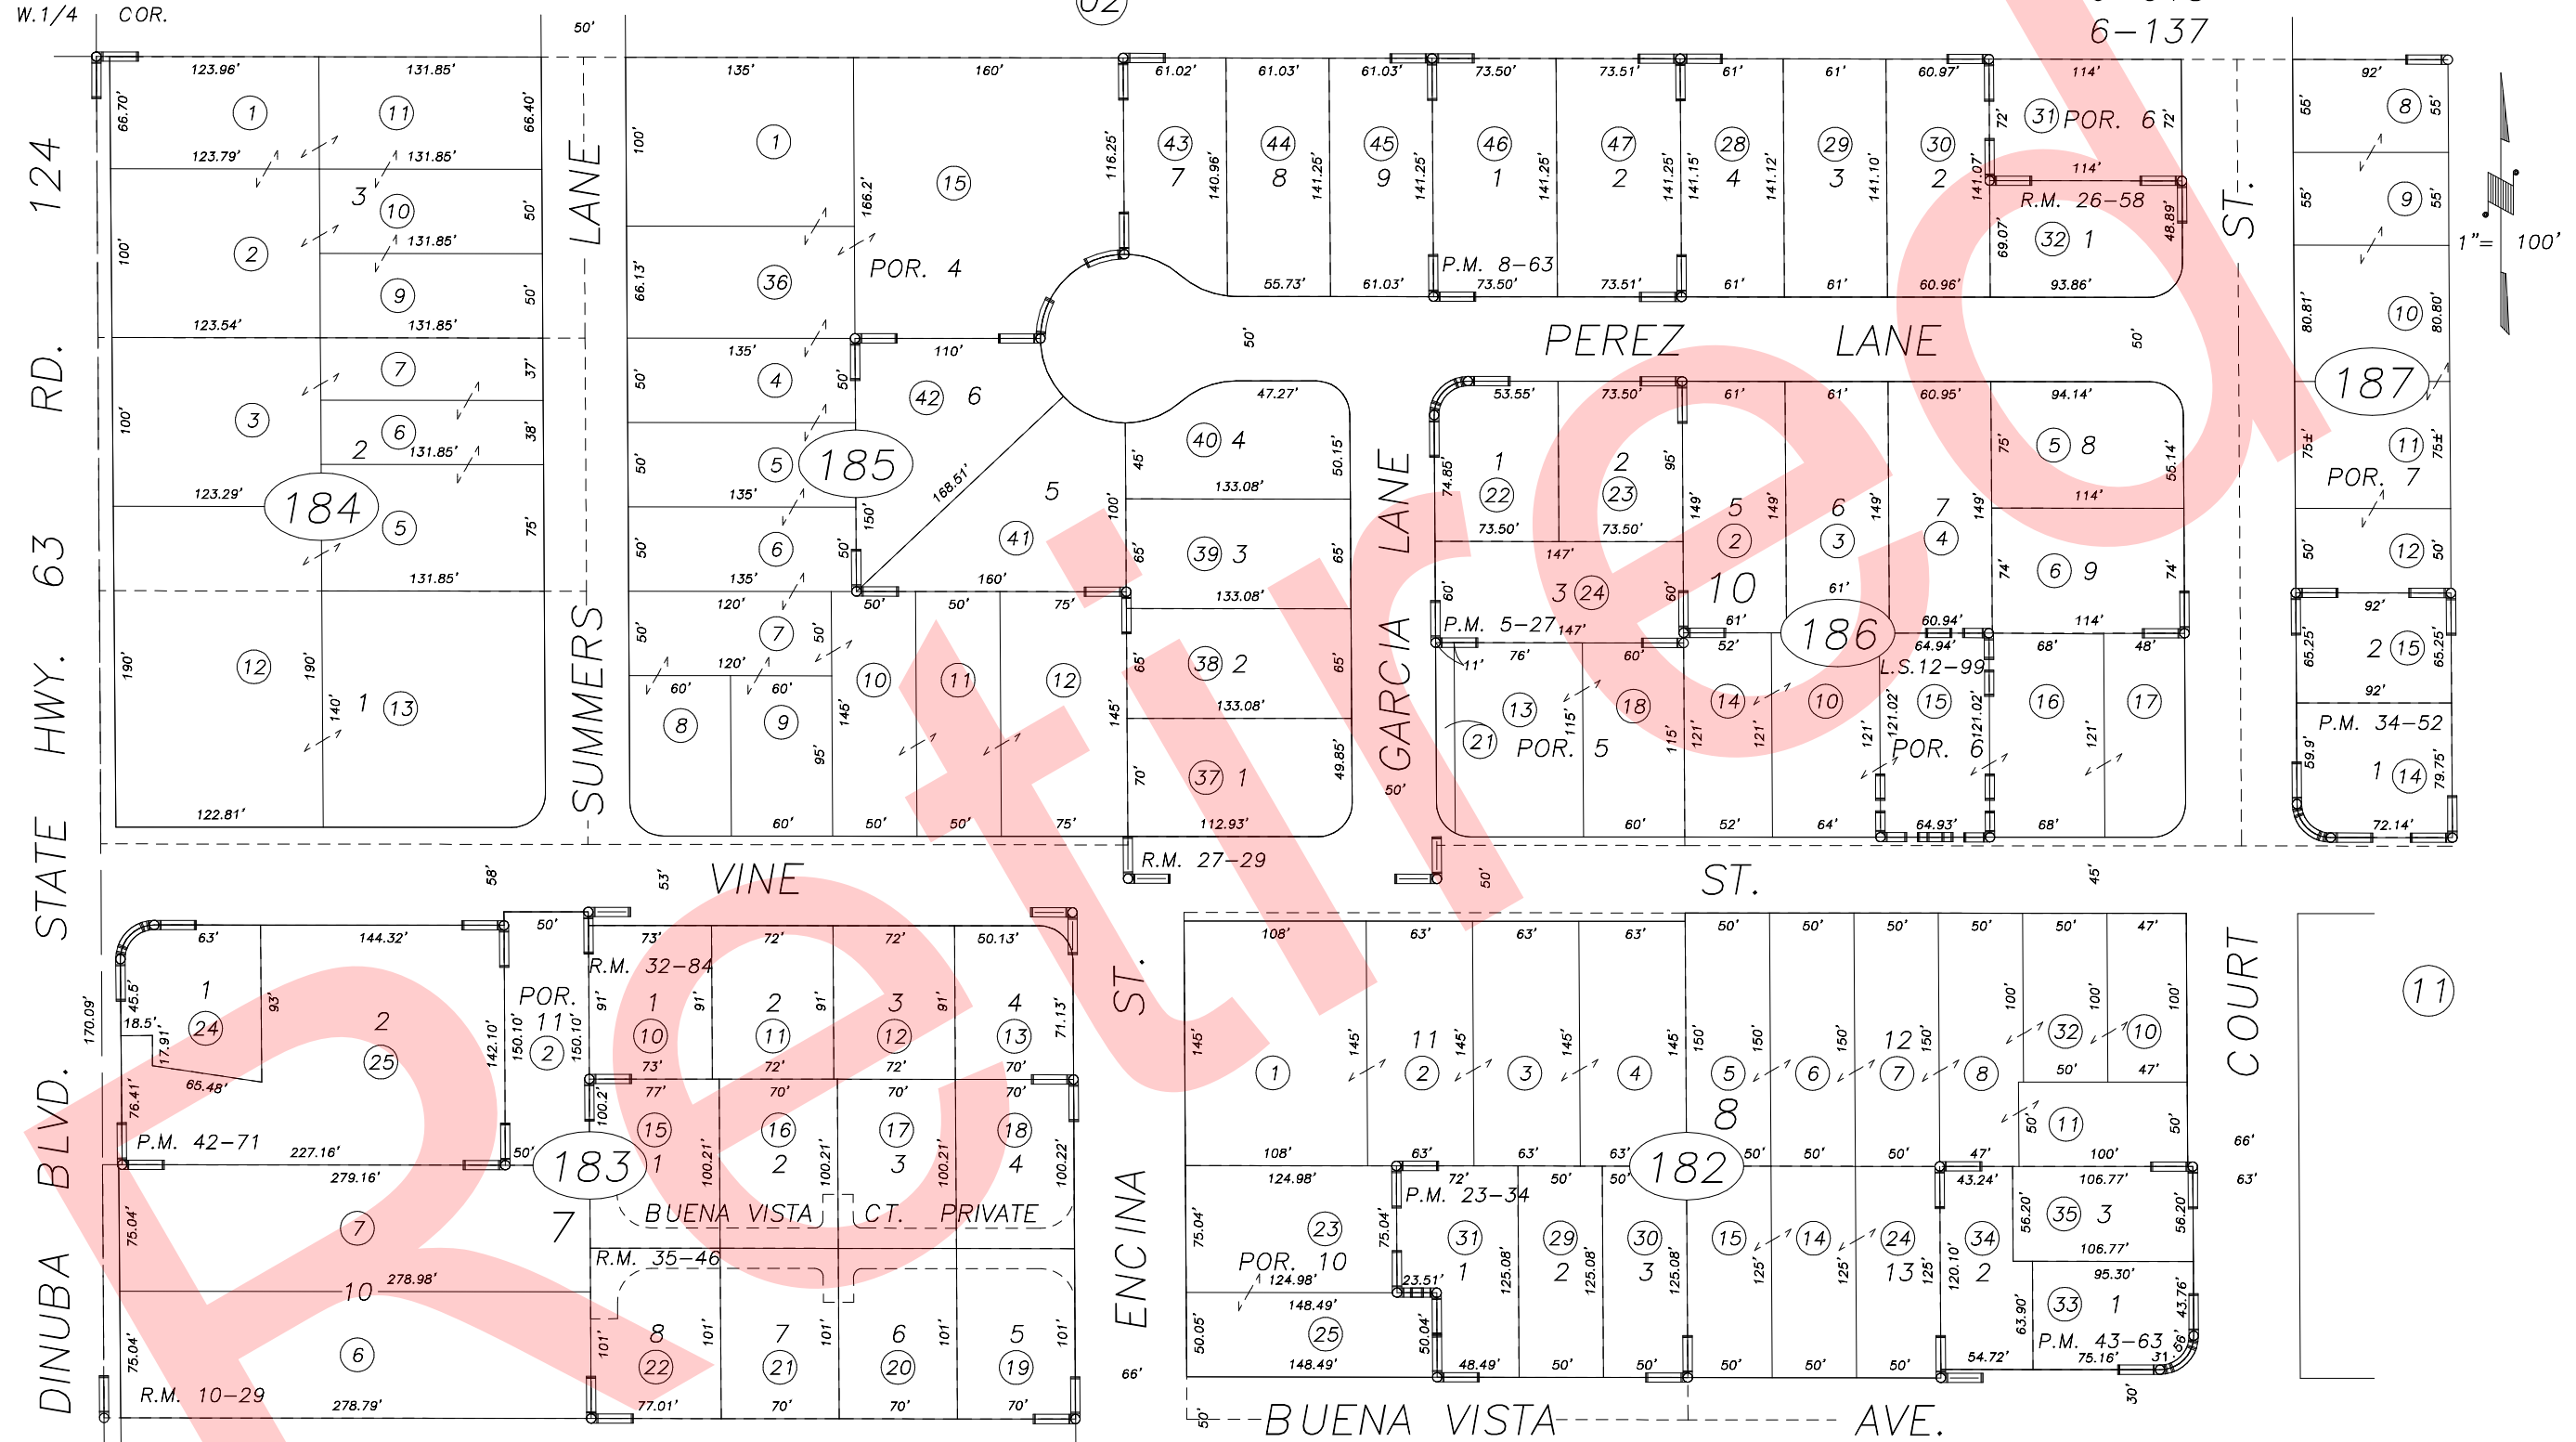

POR. JOHNSON TRACT, R.M. 10-29
 ROWLETT SUB., R.M. 26-58
 GARCIA SUB., R.M. 27-29
 PARCEL MAP 427, P.M. 5-27
 PARCEL MAP 763, P.M. 8-63
 RECORD OF SURVEY, L.S. 12-99

PARCEL MAP 2233, P.M. 23-34
 ENCINA ESTATES PHASE 1, R.M. 32-84
 PARCEL MAP 3350, P.M. 34-52
 REDWOOD PARK, R.M. 35-46
 PARCEL MAP 4167, P.M. 42-71
 PARCEL MAP 4259, P.M. 43-63

NOTE: Assessor's Block Numbers Shown in Ellipses
 Assessor's Parcel Numbers Shown in Circles

CITY OF VISALIA
 ASSESSOR'S MAPS BK. 091, PG. 18.
 COUNTY OF TULARE, CALIF.