
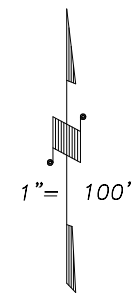


**DISCLAIMER**  
 THIS MAP WAS PREPARED FOR LOCAL PROPERTY ASSESSMENT PURPOSES ONLY AND THE PARCELS SHOWN HEREON MAY NOT COMPLY WITH STATE AND LOCAL SUBDIVISION ORDINANCES, AND NO LIABILITY IS ASSUMED FOR THE USE OF THE INFORMATION SHOWN HEREON.

S/2 OF SW/4 OF SE/4 SEC. 20, T.18 S., R.25 E., M.D.B.& M.

Tax Area Code 91-21  
 6-000 6-084  
 6-137 6-150  
 6-201

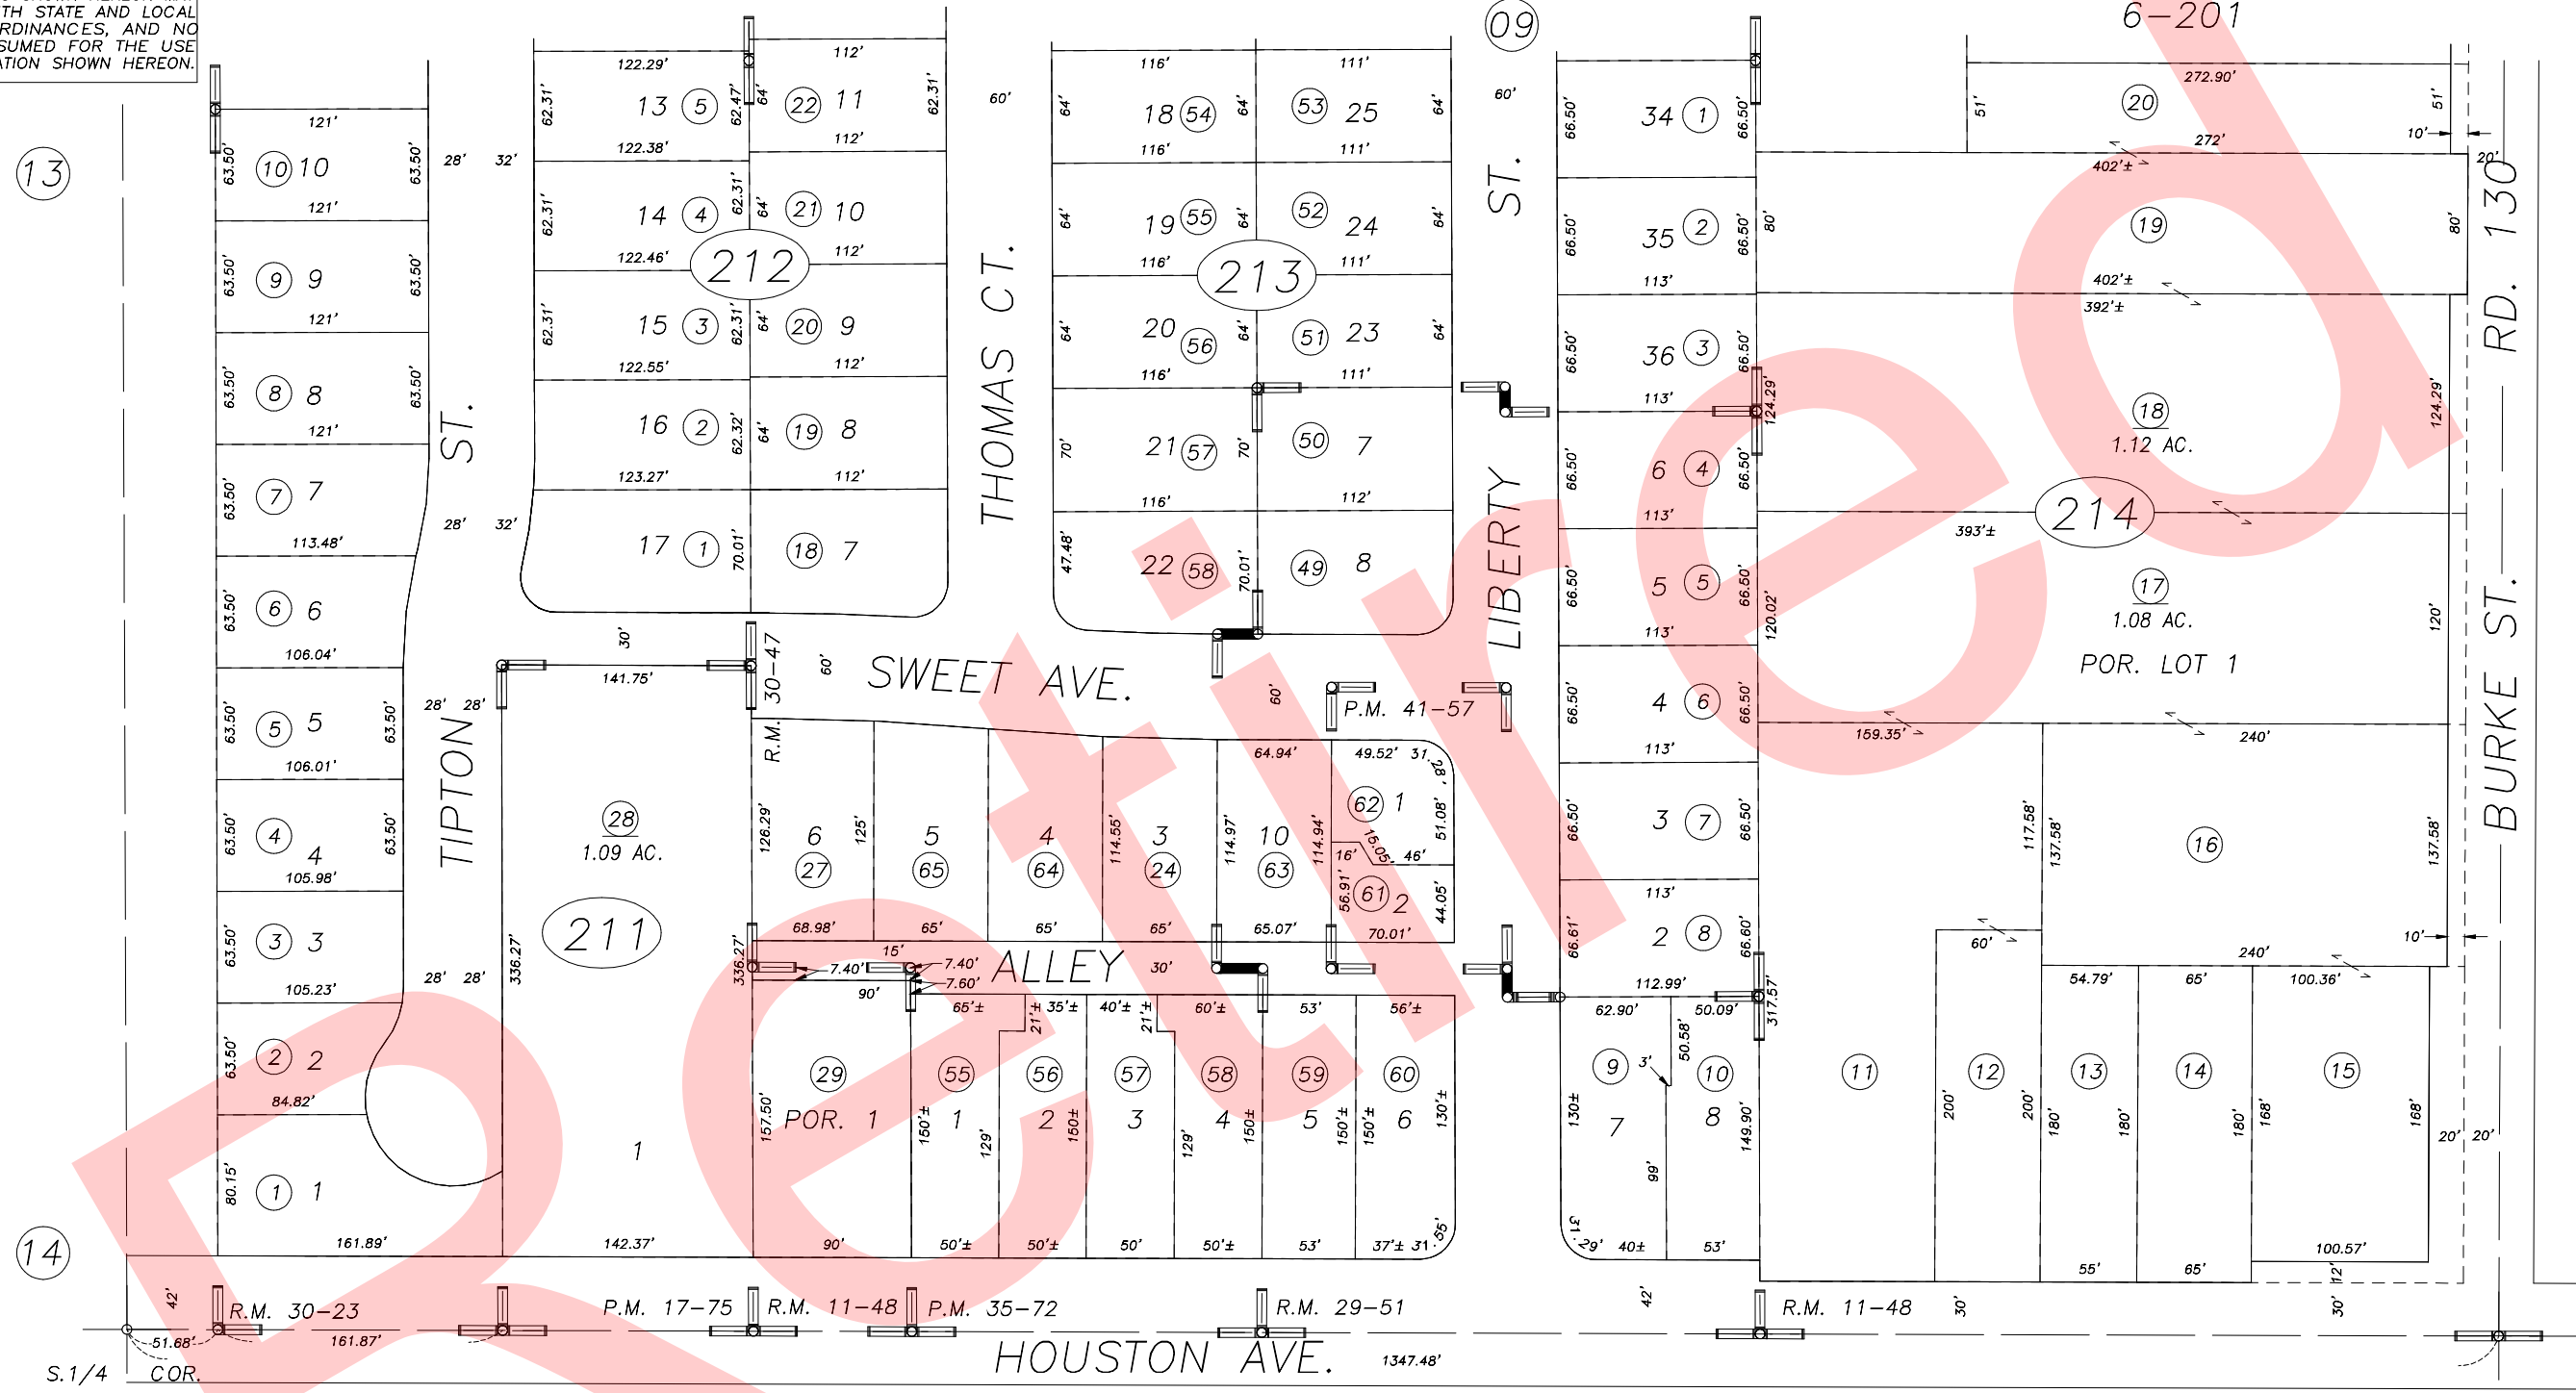

REVISION	DATE	BY
2000-0007953	03/06/01	RJL

POR. PRATT SUB.,  
 SLATE SUB. UNIT NO. 1,  
 POR. KATIE VILLAGE SUB.,  
 POR. SLATE SUB. UNIT NO. 2,  
 R.M. 11-48  
 R.M. 29-51  
 R.M. 30-23  
 R.M. 30-47  
 POR. PARCEL MAP 1647, P.M. 17-75  
 PARCEL MAP 3470, P.M. 35-72  
 PARCEL MAP 4053, P.M. 41-57

Bk. 94

CITY OF VISALIA  
 ASSESSOR'S MAPS BK. 91 , PG. 21 .  
 COUNTY OF TULARE, CALIF.

NOTE: Assessor's Block Numbers Shown in Ellipses  
 Assessor's Parcel Numbers Shown in Circles

01/02