


DISCLAIMER

THIS MAP WAS PREPARED FOR LOCAL PROPERTY ASSESSMENT PURPOSES ONLY AND THE PARCELS SHOWN HEREON MAY NOT COMPLY WITH STATE AND LOCAL SUBDIVISION ORDINANCES, AND NO LIABILITY IS ASSUMED FOR THE USE OF THE INFORMATION SHOWN HEREON. R & T CODE SEC. 327, 408.3, ETC.

S1/2 OF SW1/4 OF SE1/4 SEC.20, T.18S., R.25E., M.D.B.&M.

Tax Area Code 091-21
006-000 006-023
006-084 006-100
006-137 006-150
006-201

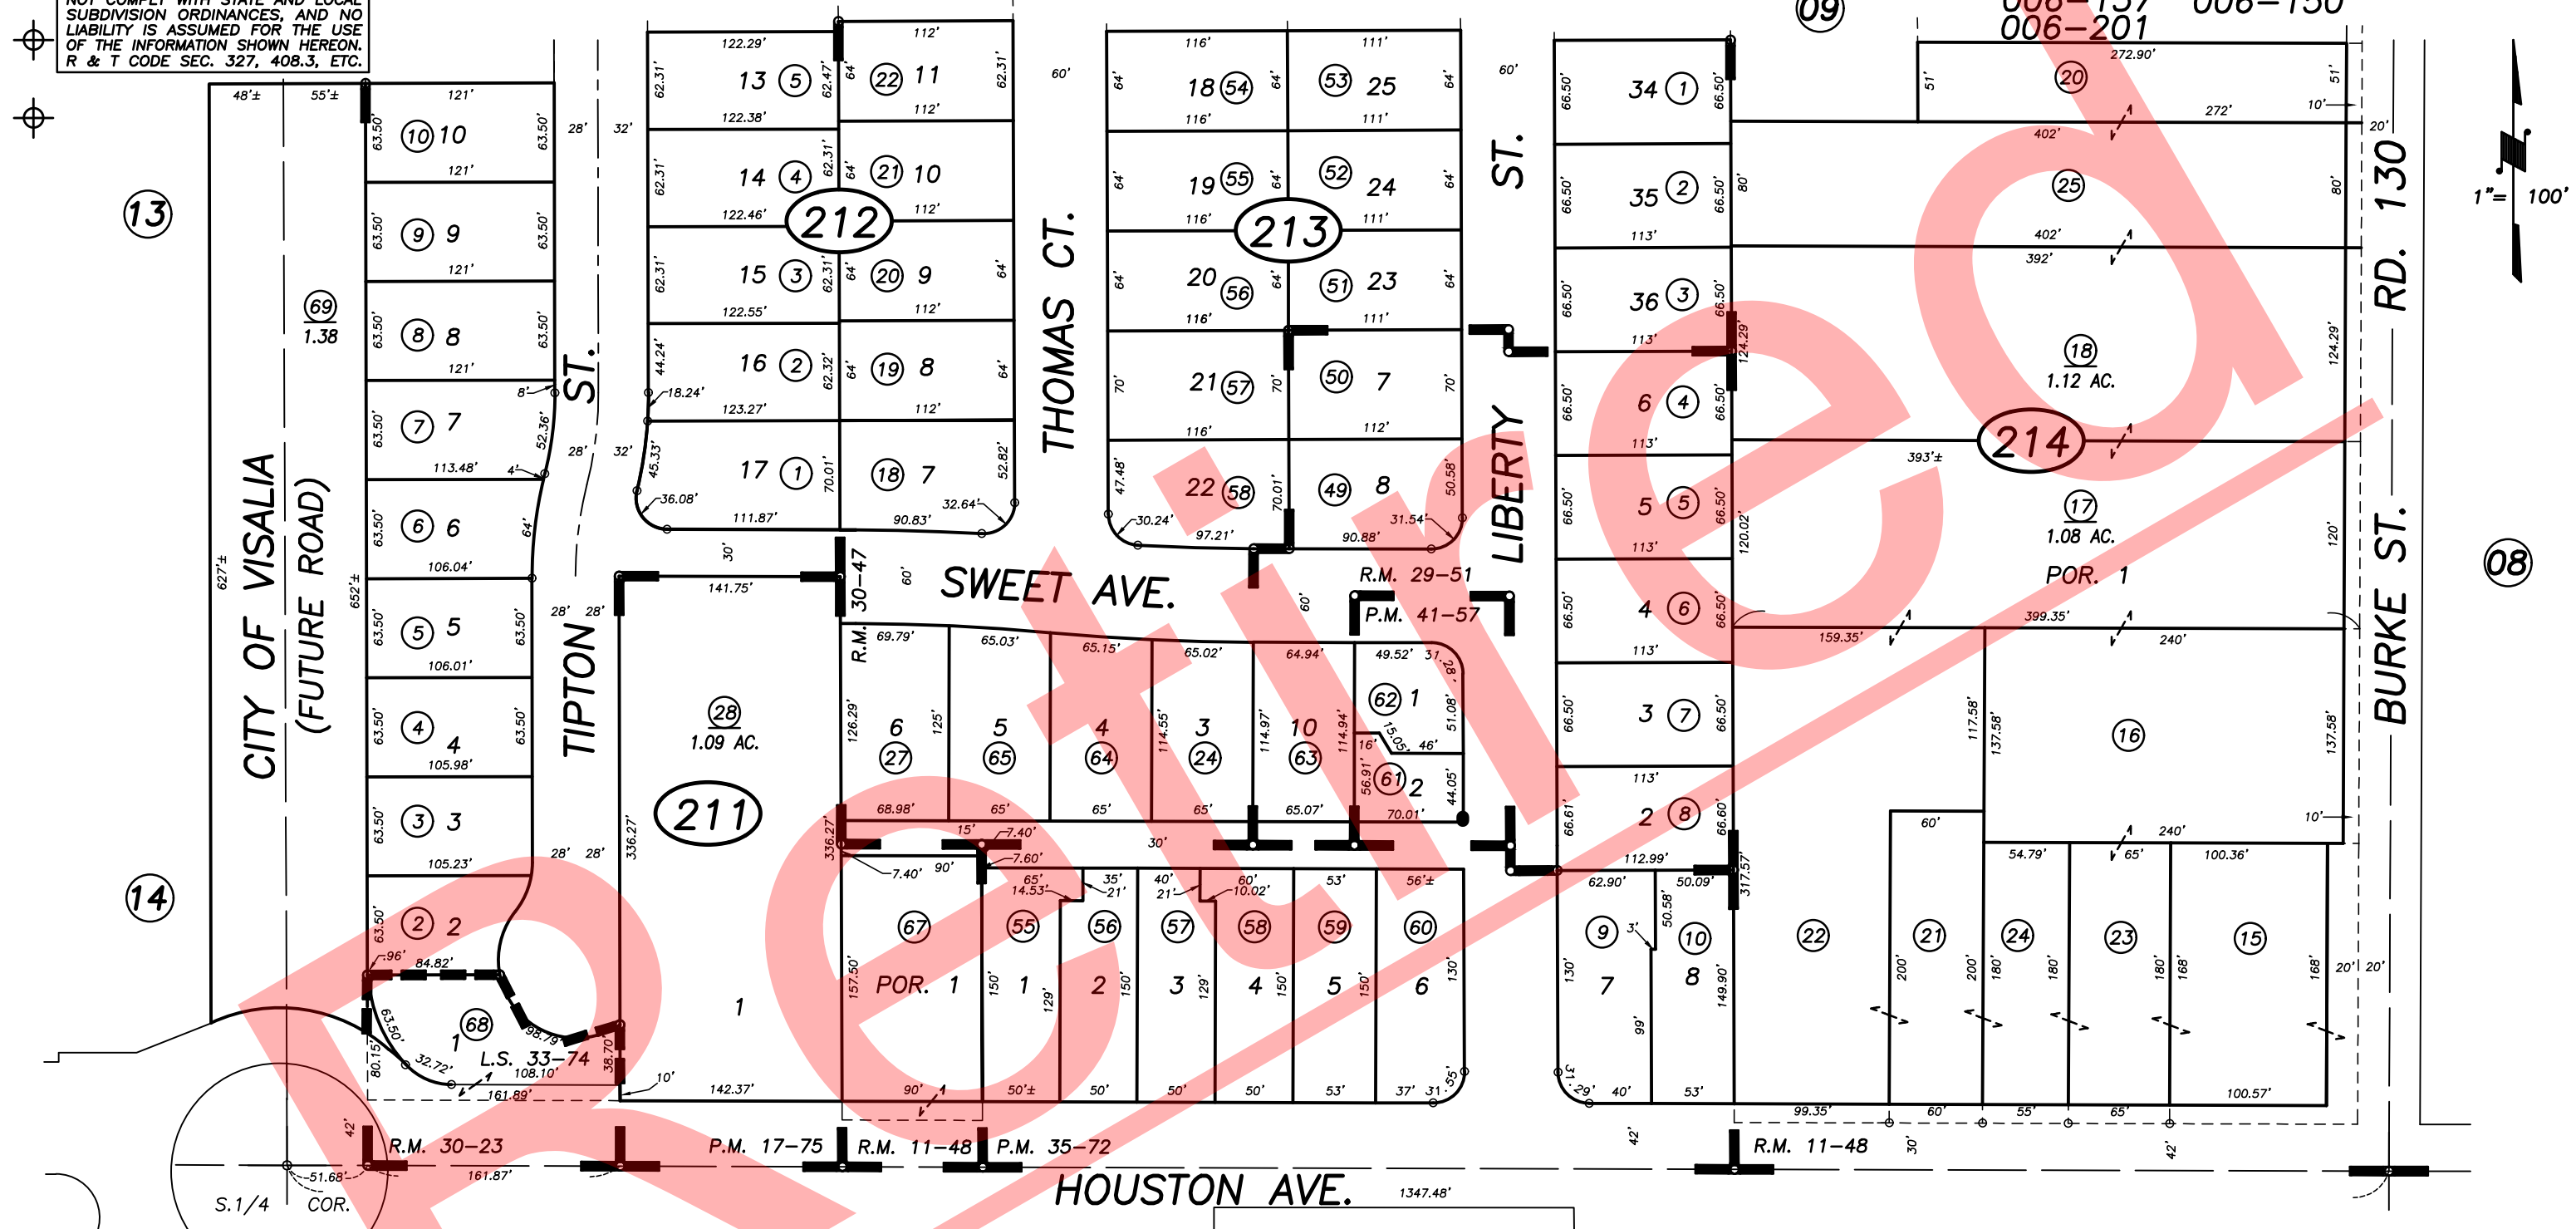

POR. PRATT SUB.,
SLATE SUB. UNIT NO. 1,
POR. KATIE VILLAGE SUB.,
POR. SLATE SUB. UNIT NO. 2,
R.M. 11-48
R.M. 29-51
R.M. 30-23
R.M. 30-47
POR. PARCEL MAP 1647,
PARCEL MAP 3470,
PARCEL MAP 4053,
RECORD OF SURVEY,
P.M. 17-75
P.M. 35-72
P.M. 41-57
L.S. 33-74

Bk. 094

CITY OF VISALIA
ASSESSOR'S MAPS BK. 091 , PG. 21
COUNTY OF TULARE, CALIFORNIA, U.S.A.