
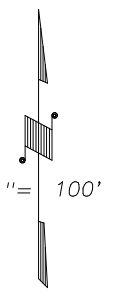


DISCLAIMER

THIS MAP WAS PREPARED FOR LOCAL PROPERTY ASSESSMENT PURPOSES ONLY AND THE PARCELS SHOWN HEREON MAY NOT COMPLY WITH STATE AND LOCAL SUBDIVISION ORDINANCES, AND NO LIABILITY IS ASSUMED FOR THE USE OF THE INFORMATION SHOWN HEREON.

N1/2 OF NW1/4 OF SE1/4 SEC.20, T.18S., R.25E., M.D.B.&M.

Tax Area Codes
006-030 091-32
006-033

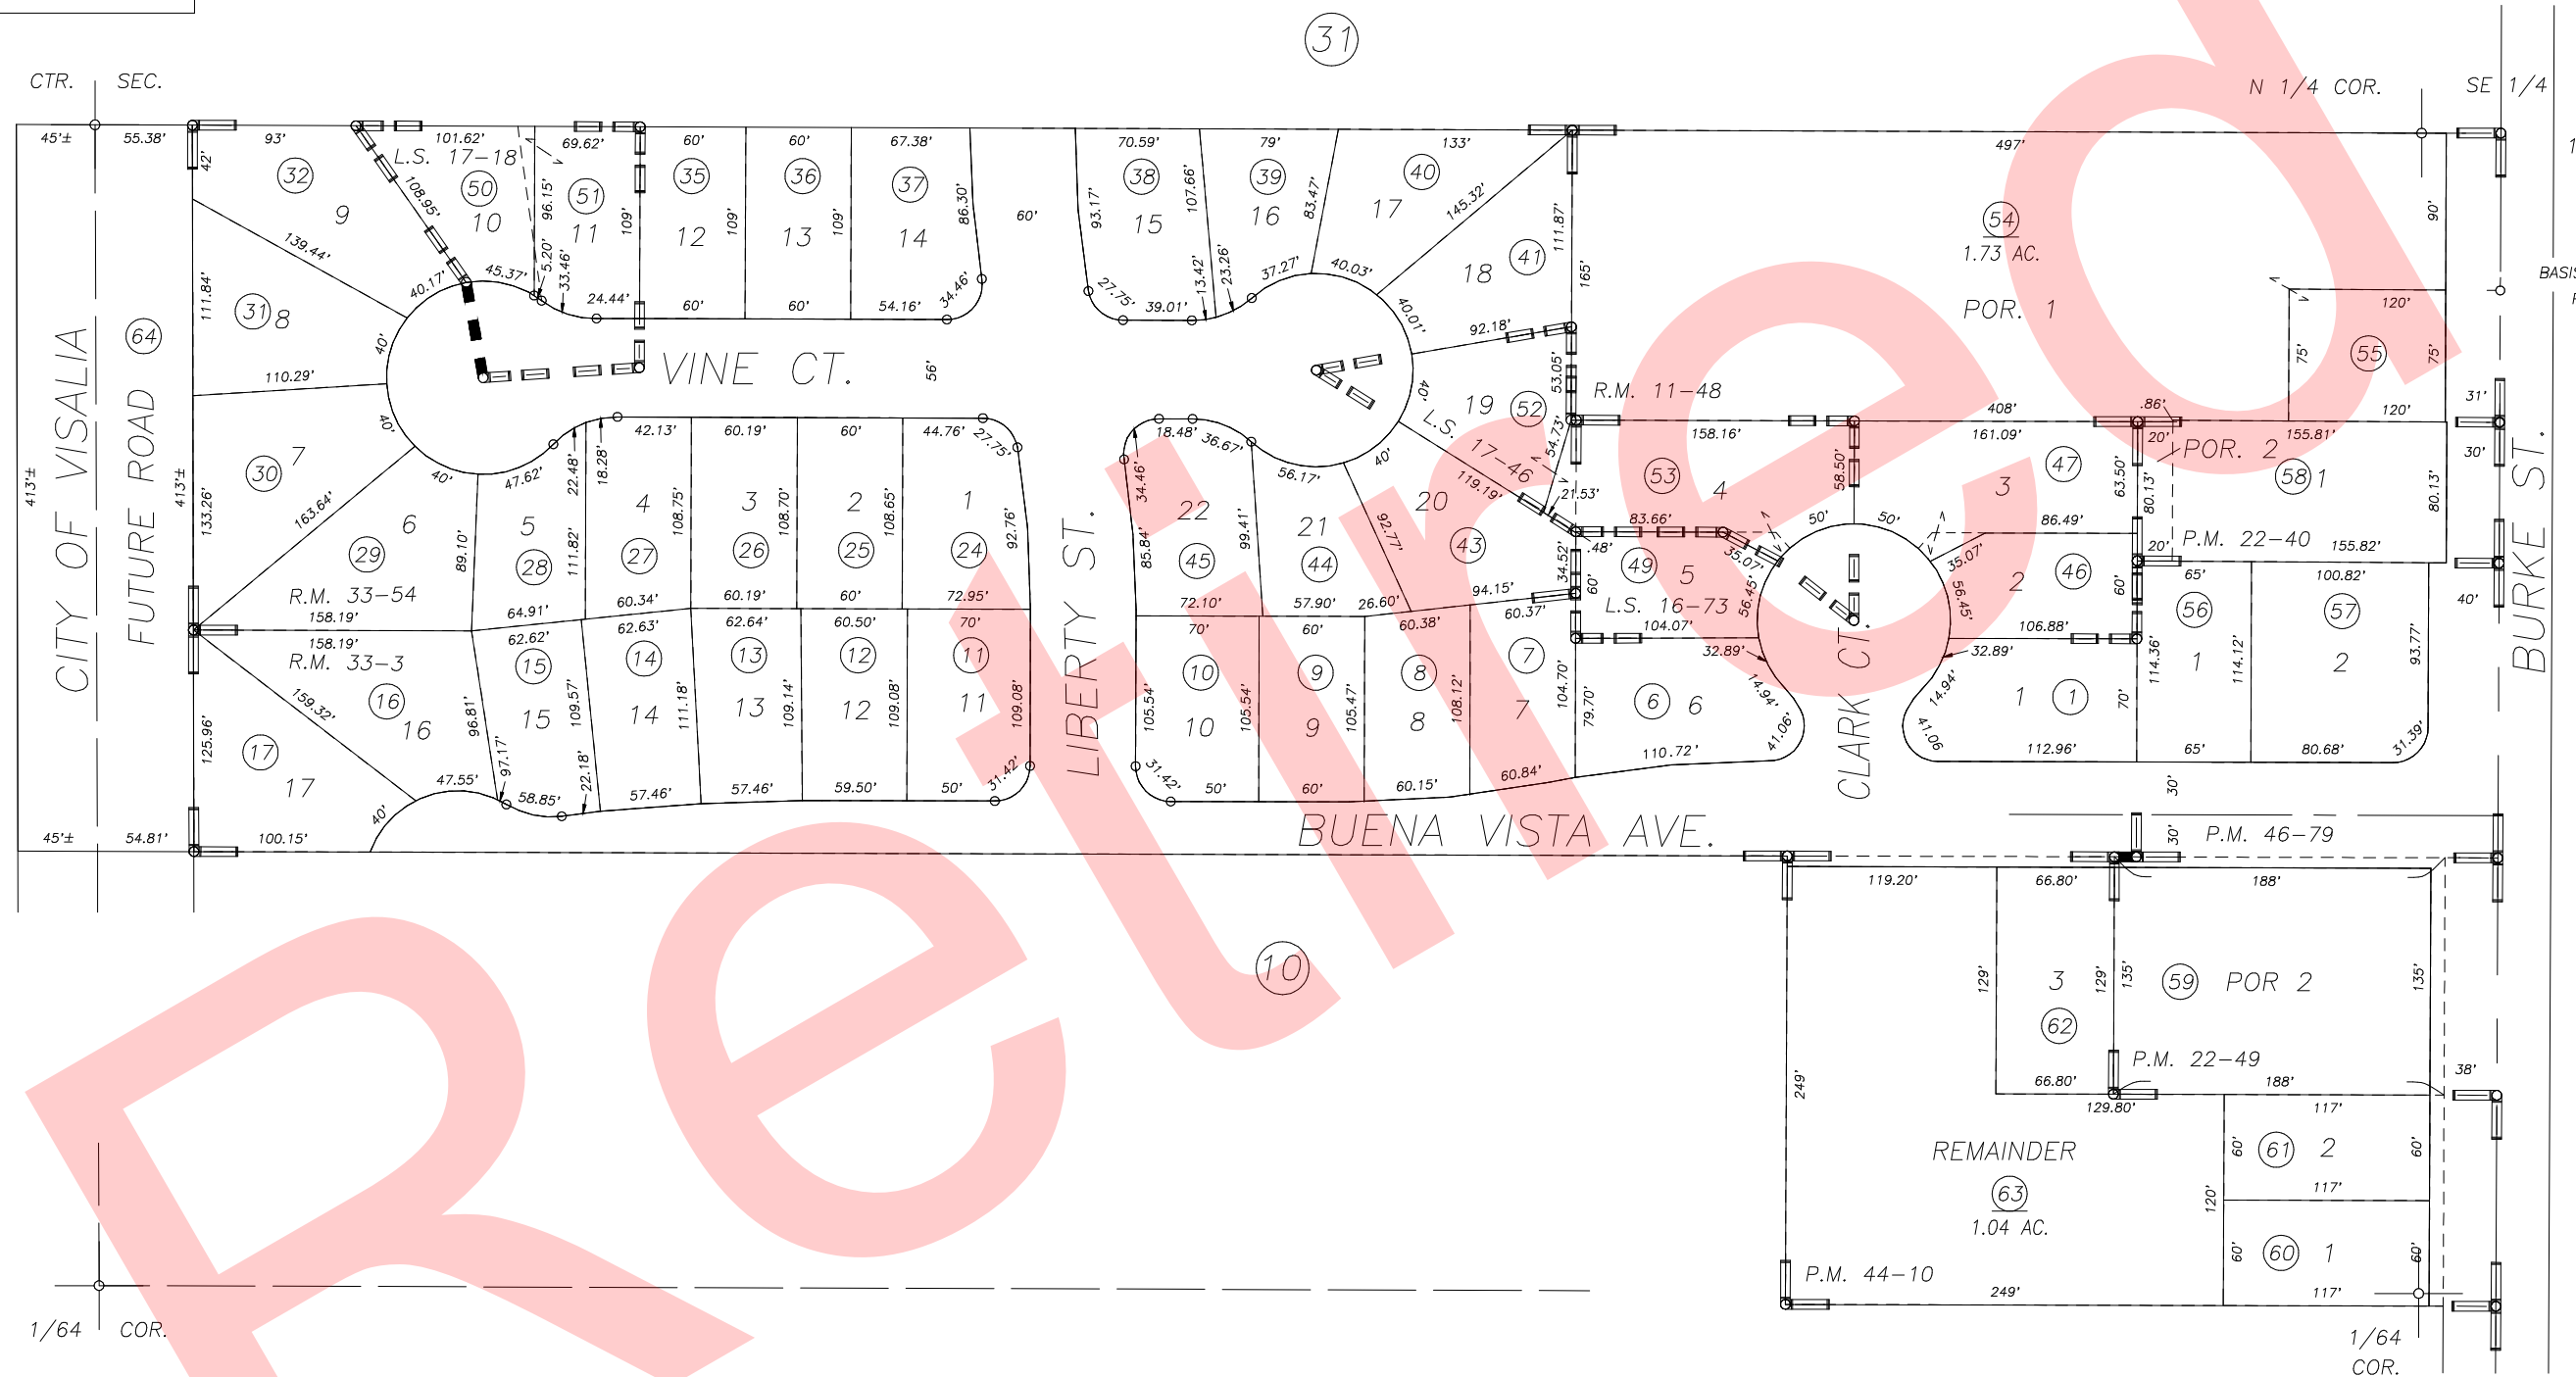

BASIS OF BEARINGS:
P.M. 46-79

POR. PRATT SUB., R.M. 11-48
VILLAGE PARK ESTATES, R.M. 33-3
PARCEL MAP NO. 2139, P.M. 22-40
VILLAGE PARK EST. UNIT NO.2, R.M. 33-54
RECORD OF SURVEY, L.S. 16-73
RECORD OF SURVEY, L.S. 17-18
RECORD OF SURVEY, L.S. 17-46

PARCEL MAP NO. 2148, P.M. 22-49
PARCEL MAP NO. 4306, P.M. 44-10
PARCEL MAP NO. 4574, P.M. 46-79

CITY OF VISALIA
ASSESSOR'S MAPS BK.091 , PG.32
COUNTY OF TULARE, CALIFORNIA, U.S.A.

NOTE: Assessor's Parcel Numbers Shown in Circles (1) (123)
Assessor's Block Numbers Shown in Ellipses

REMAP PM 44-10	03/28/2016	ARL
REVISION	DATE	TECH