


**DISCLAIMER**  
THIS MAP WAS PREPARED FOR LOCAL  
PROPERTY ASSESSMENT PURPOSES  
ONLY. THE PARCELS SHOWN HEREON  
MAY NOT COMPLY WITH STATE AND  
LOCAL SUBDIVISION ORDINANCES. NO  
LIABILITY IS ASSUMED FOR THE USE  
OF THE INFORMATION HEREON.

REVISED: 03/19/2007  
REASON: PG. NO. MOD.  
CAD TECH: PHN

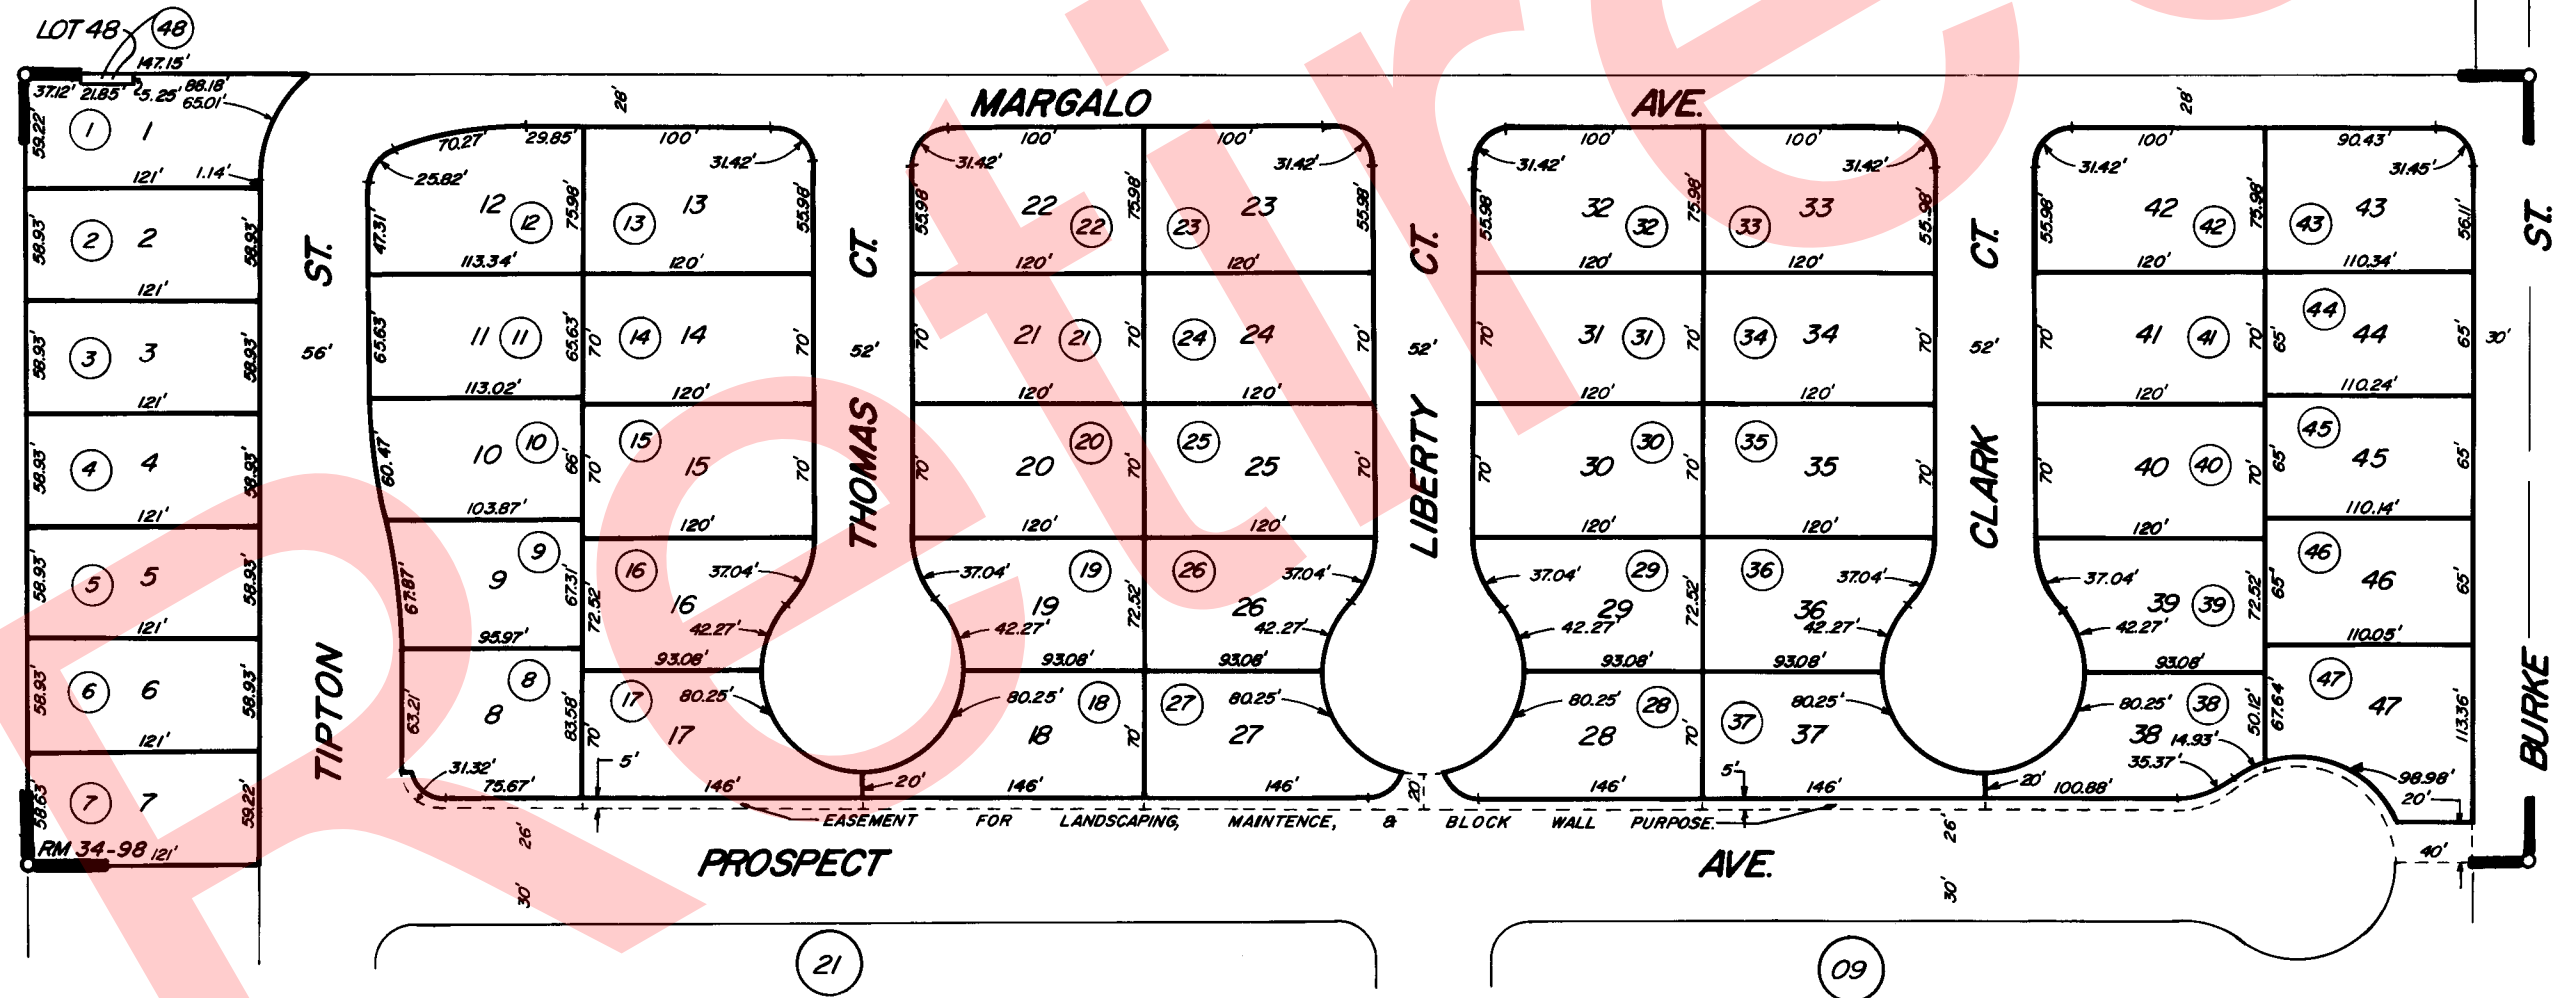

12

10

40

CITY OF VISALIA

ASSESSOR'S MAPS BK. 91 PG. 34

COUNTY OF TULARE, CALIF.

WILLOW BROOK ON THE PARK UNIT NO. 1, R.M. 34-98

NOTE-ASSESSOR'S BLOCK NUMBERS SHOWN IN ELLIPSES  
ASSESSOR'S PARCEL NUMBERS SHOWN IN CIRCLES