


S1/2 OF NW1/4 OF NW1/4 SEC.20, T.18S., R.25E., M.D.B.&M.

Tax Area Codes 091-36
006-031

DISCLAIMER
THIS MAP WAS PREPARED FOR LOCAL PROPERTY ASSESSMENT PURPOSES ONLY AND THE PARCELS SHOWN HEREON MAY NOT COMPLY WITH STATE AND LOCAL SUBDIVISION ORDINANCES, AND NO LIABILITY IS ASSUMED FOR THE USE OF THE INFORMATION SHOWN HEREON. R & T CODE SEC. 327, 408.3, ETC.

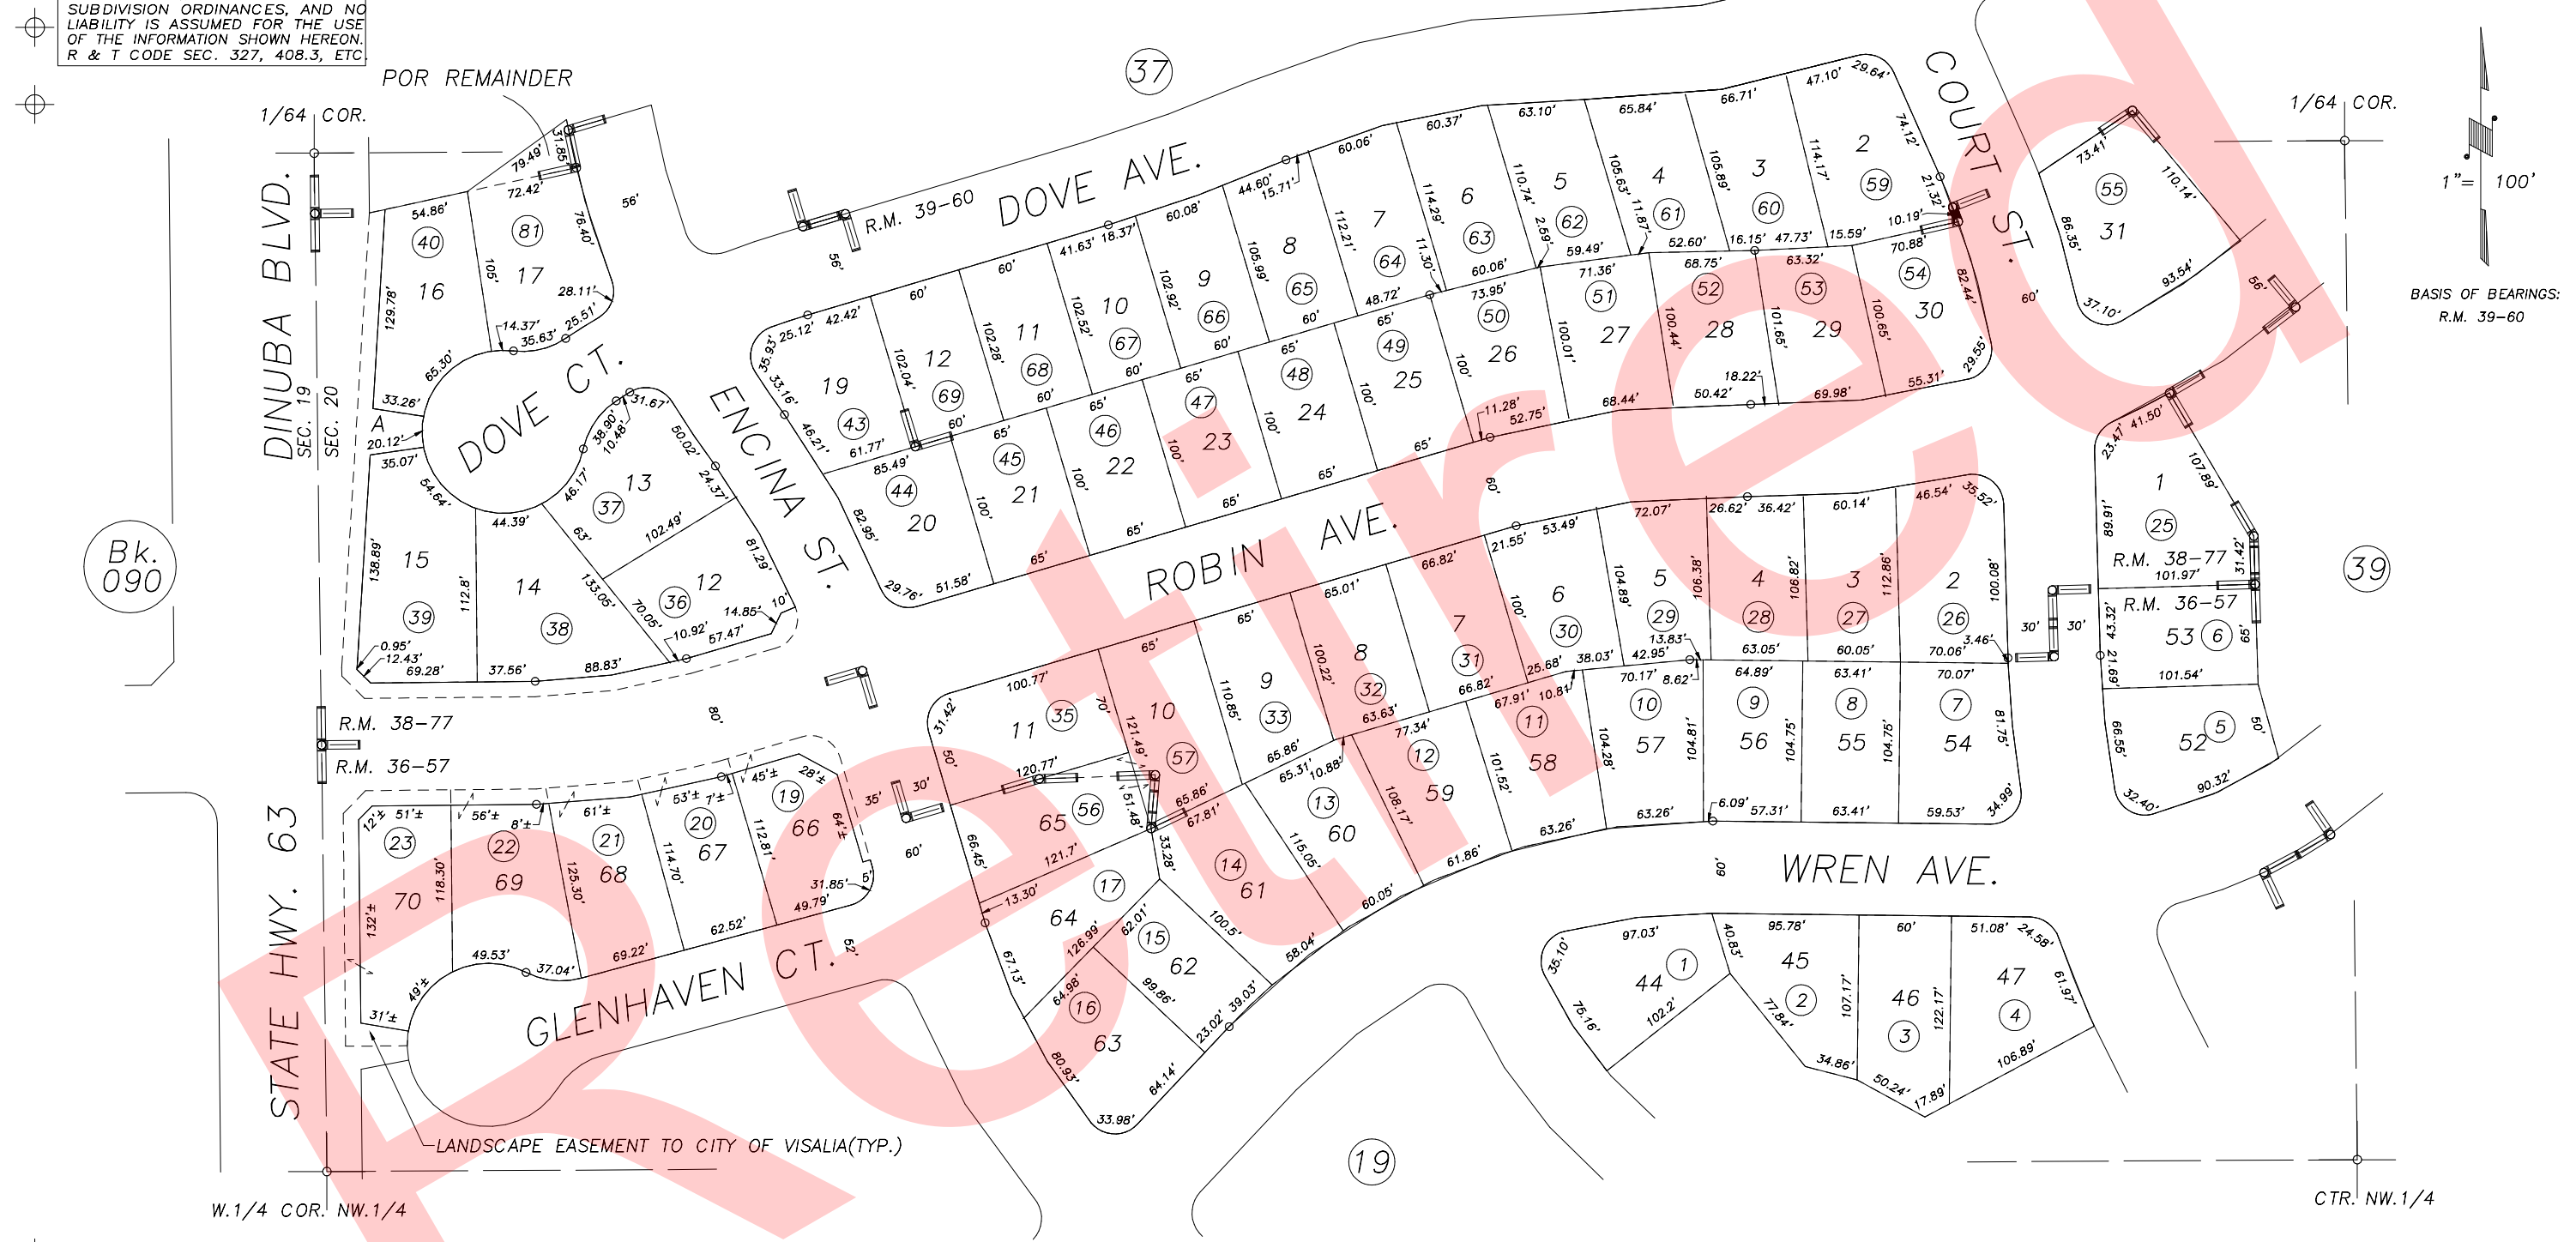

POR. RIVERBEND VILLAGE UNIT NO. 1, R.M. 36-57
 POR. RIVERBEND VILLAGE UNIT NO. 2, R.M. 38-77
 POR. RIVERBEND VILLAGE UNIT NO. 3, R.M. 39-60

CITY OF VISALIA
 ASSESSOR'S MAPS BK.091 , PG.36
 COUNTY OF TULARE, CALIFORNIA, U.S.A.

NOTE: Assessor's Parcel Numbers Shown in Circles 123
 Assessor's Block Numbers Shown in Ellipses 1

2014-0057889	11/18/2014	NFL
REVISION	DATE	TECH