
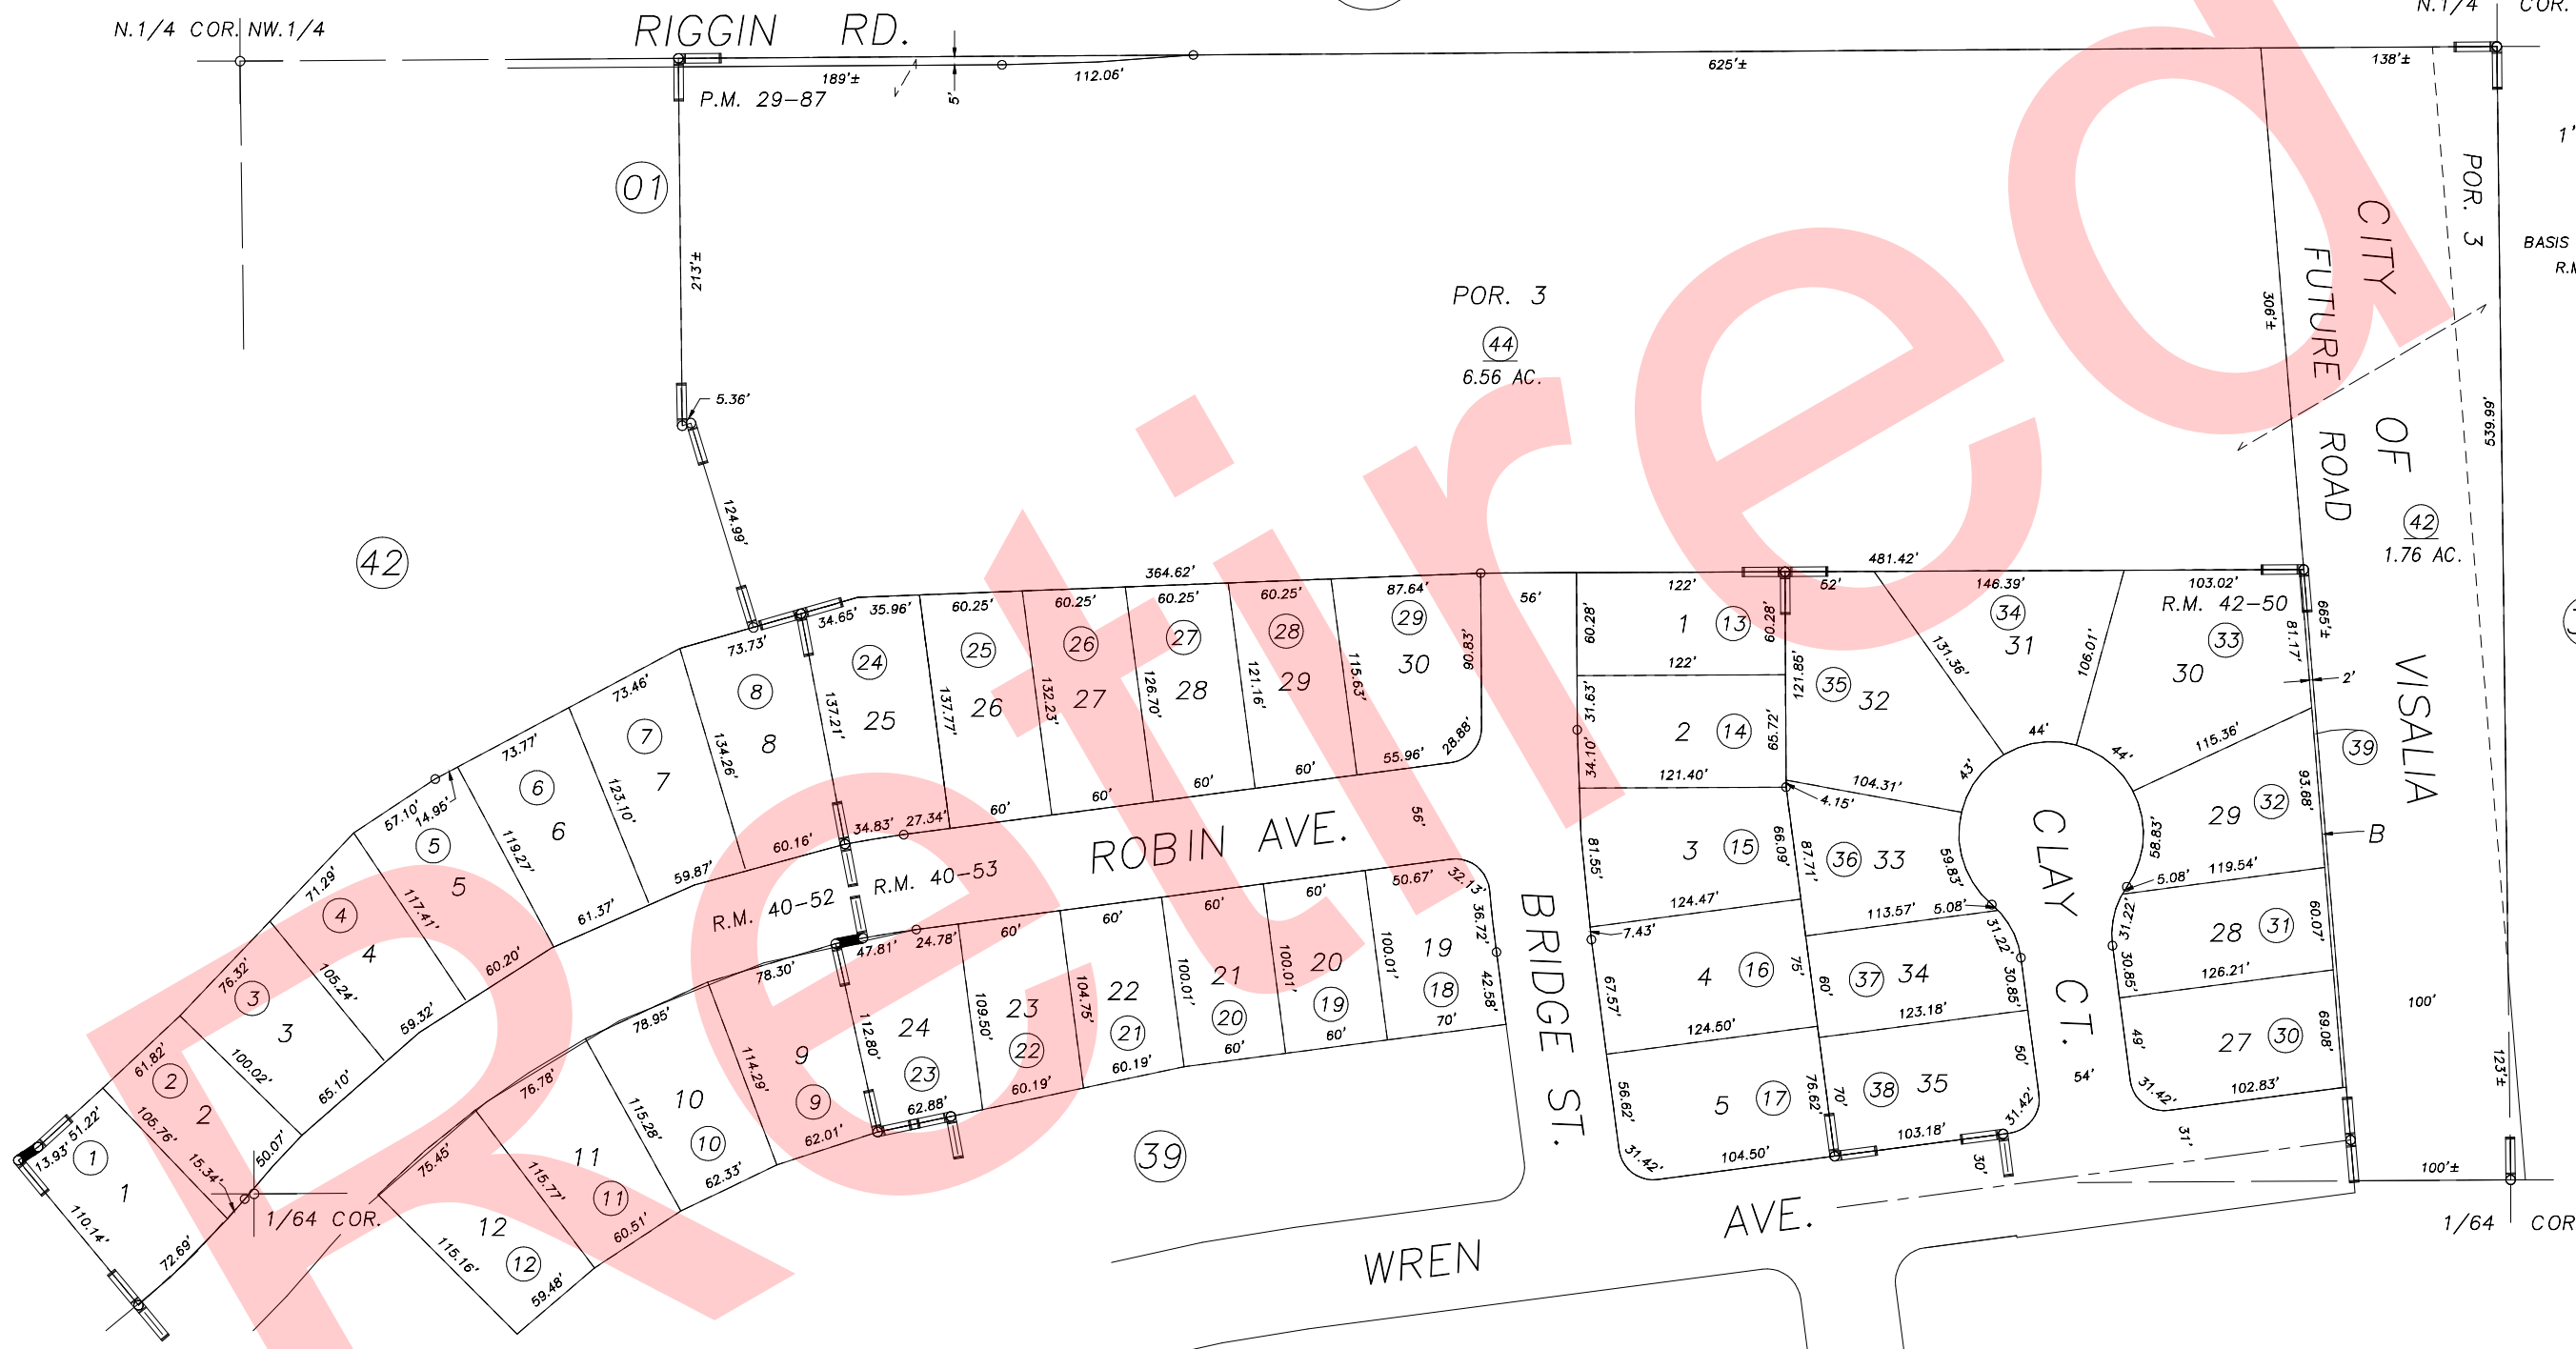
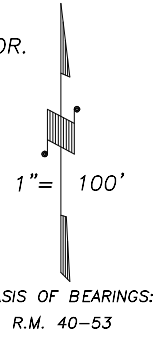


**DISCLAIMER**  
 THIS MAP WAS PREPARED FOR LOCAL PROPERTY ASSESSMENT PURPOSES ONLY AND THE PARCELS SHOWN HEREON MAY NOT COMPLY WITH STATE AND LOCAL SUBDIVISION ORDINANCES, AND NO LIABILITY IS ASSUMED FOR THE USE OF THE INFORMATION SHOWN HEREON.

N1/2 OF NE1/4 OF NW1/4 SEC.20, T.18S., R.25E., M.D.B.&M.

Tax Area Codes 091-38  
 006-031  
 006-034

Bk. 079

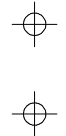

POR. RIVERBEND VILLAGE UNIT NO. 4, R.M. 40-52  
 POR. RIVERBEND VILLAGE UNIT NO. 5, R.M. 40-53  
 POR. RIVERBEND VILLAGE UNIT NO. 7, R.M. 42-50  
 POR. PARCEL MAP NO. 2886, P.M. 29-87

CITY OF VISALIA  
 ASSESSOR'S MAPS BK.091 , PG.38  
 COUNTY OF TULARE, CALIFORNIA, U.S.A.

NOTE: Assessor's Parcel Numbers Shown in Circles (1) (123)  
 Assessor's Block Numbers Shown in Elipses

2017-0019567	5/19/2017	NFL
REVISION	DATE	TECH