
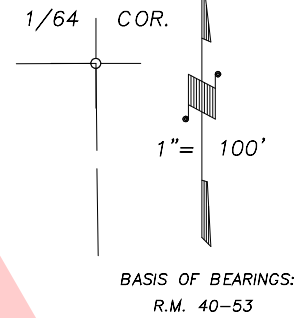


S1/2 OF NE1/4 OF NW1/4 SEC.20, T.18S., R.25E., M.D.B.&M.

Tax Area Codes 091-39  
006-031

**DISCLAIMER**  
THIS MAP WAS PREPARED FOR LOCAL PROPERTY ASSESSMENT PURPOSES ONLY AND THE PARCELS SHOWN HEREON MAY NOT COMPLY WITH STATE AND LOCAL SUBDIVISION ORDINANCES, AND NO LIABILITY IS ASSUMED FOR THE USE OF THE INFORMATION SHOWN HEREON.

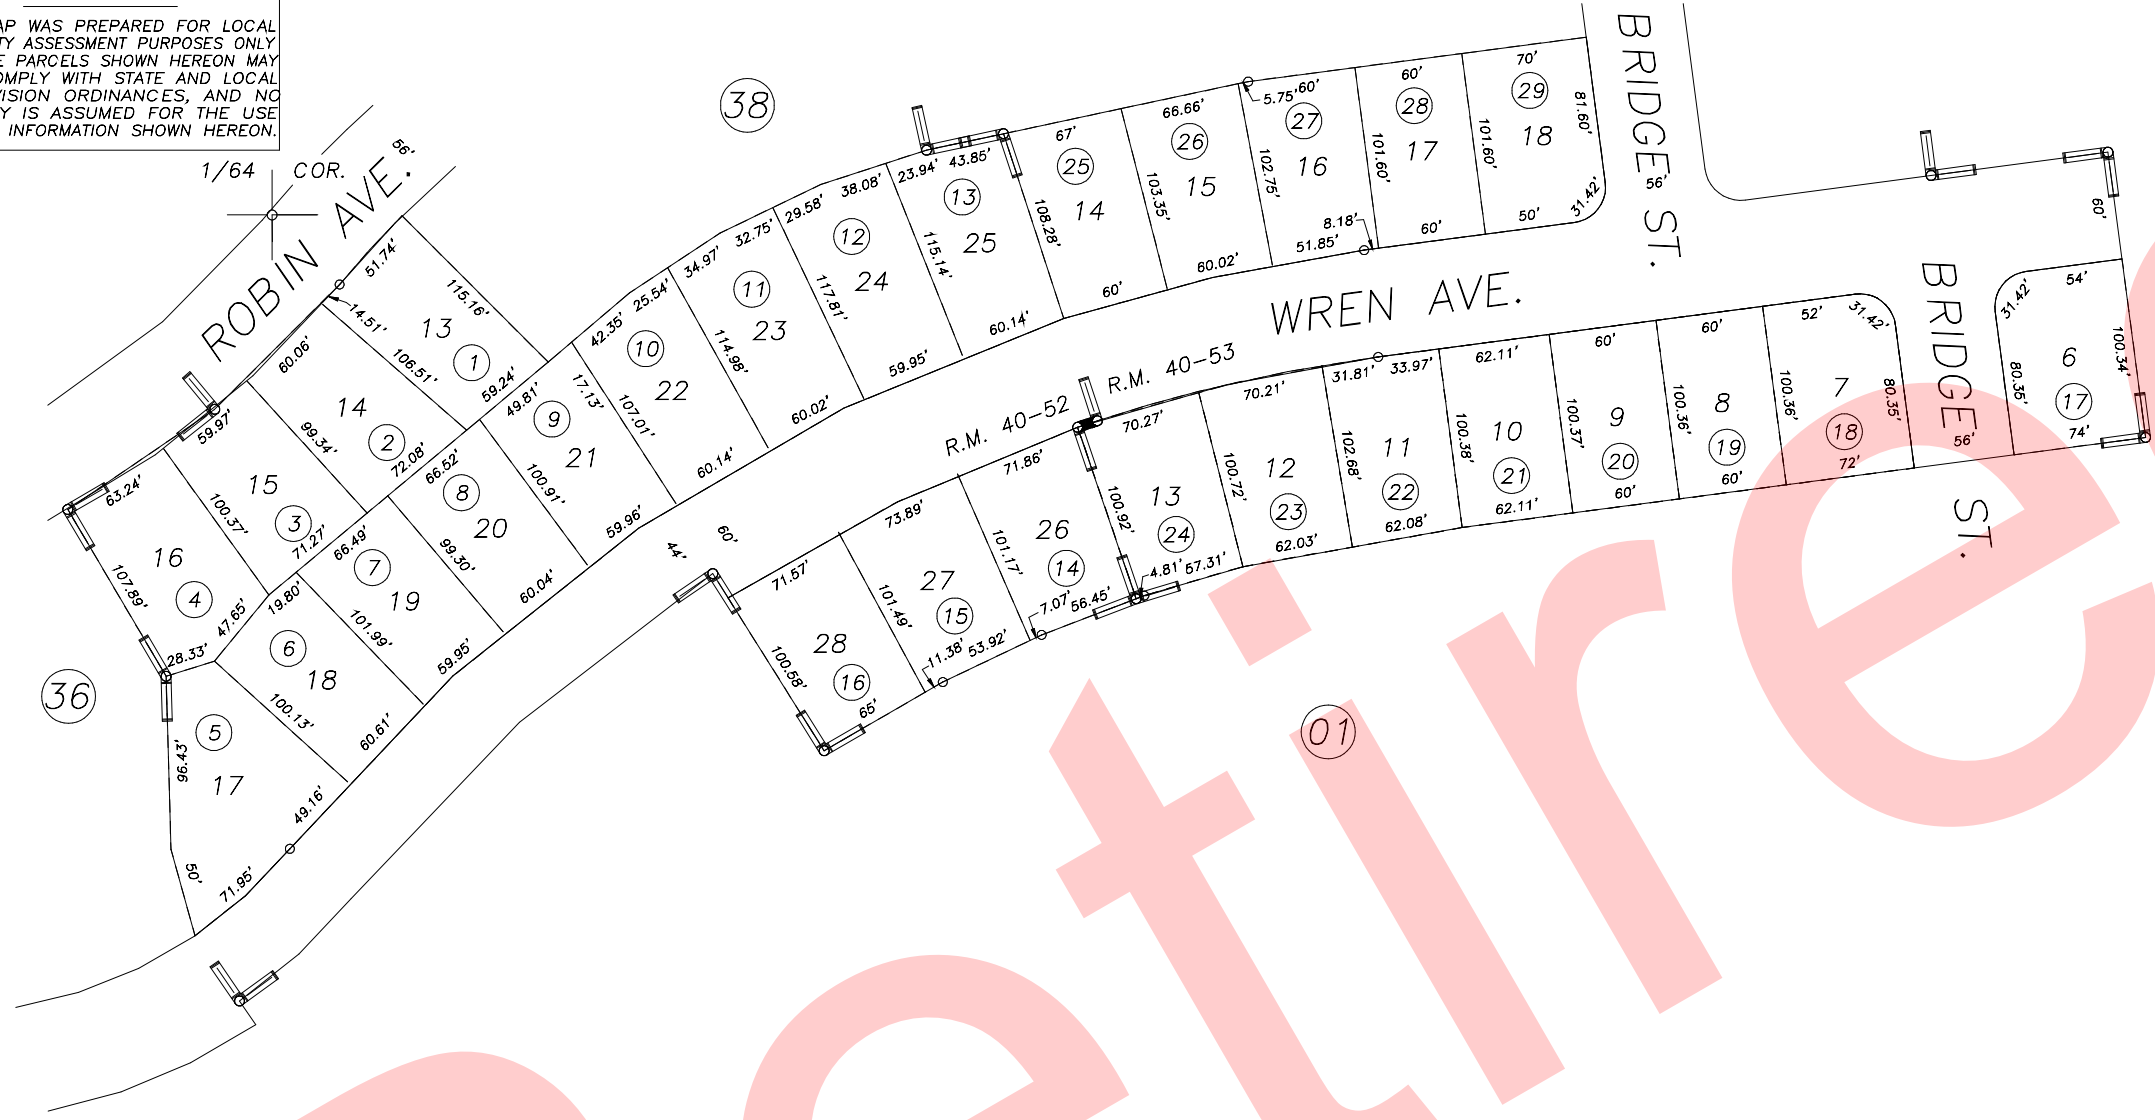

CTR. NW.1/4

E.1/4 COR. NW.1/4

POR. RIVERBEND VILLAGE UNIT NO. 4, R.M. 40-52  
POR. RIVERBEND VILLAGE UNIT NO. 5, R.M. 40-53

CITY OF VISALIA  
ASSESSOR'S MAPS BK.091 , PG.39  
COUNTY OF TULARE, CALIFORNIA, U.S.A.

NOTE: Assessor's Parcel Numbers Shown in Circles (1) (123)  
Assessor's Block Numbers Shown in Elipses

2004-0016913	08/18/2004	SU
REVISION	DATE	TECH