
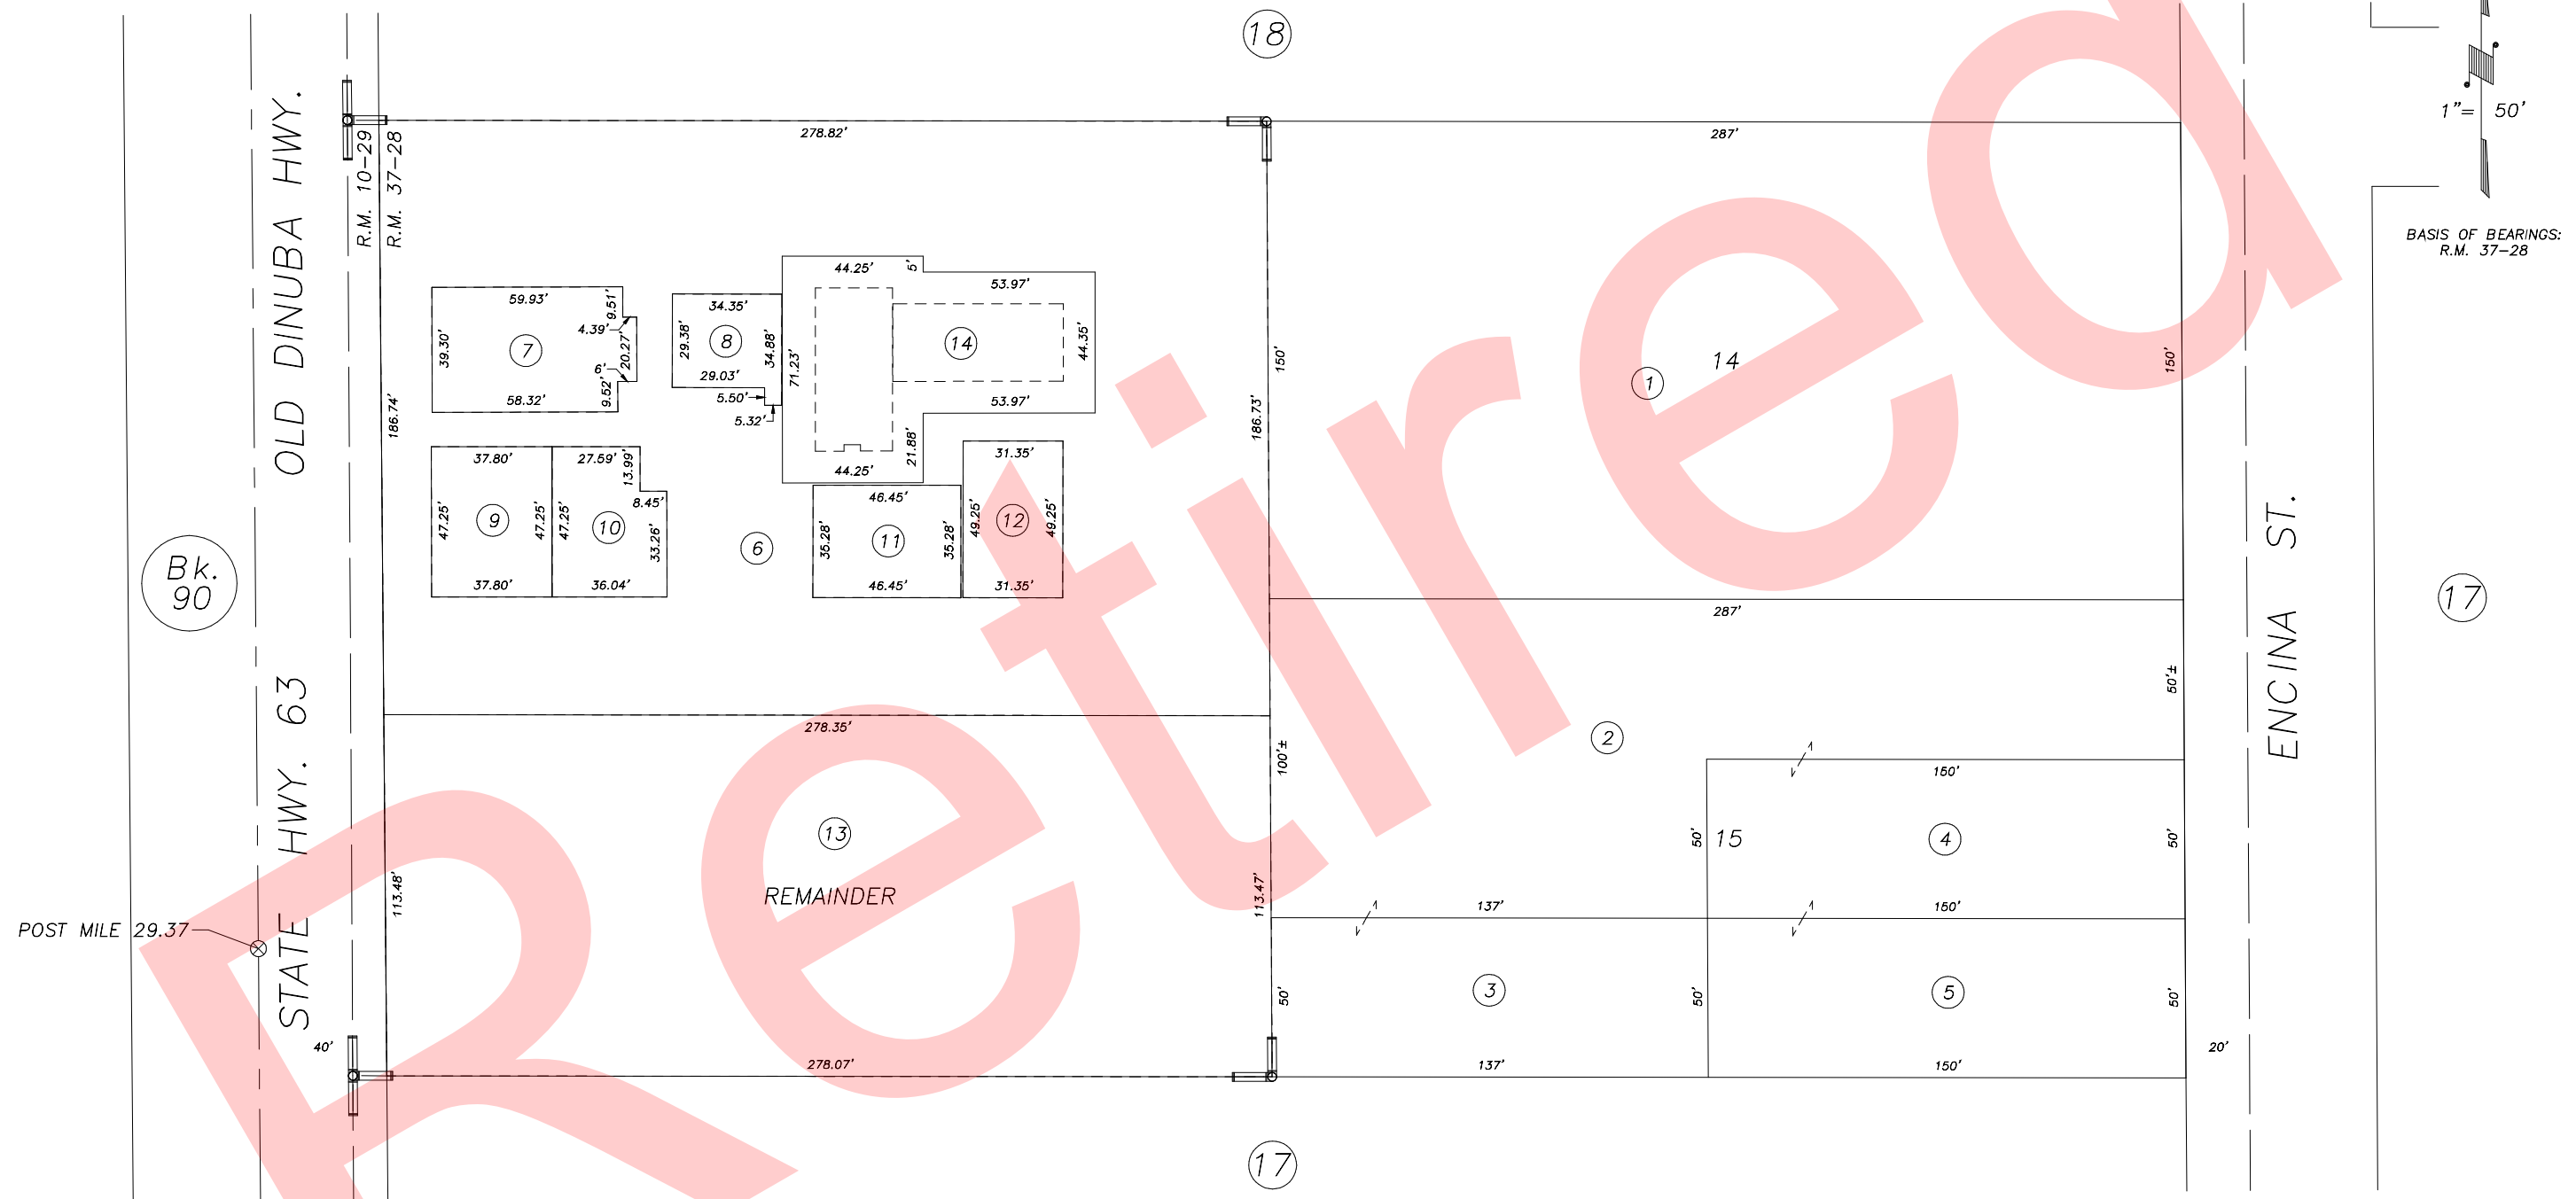
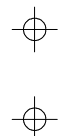


POR. SW1/4 OF NW1/4 OF SW1/4 SEC.20, T18S., R.25., M.D.B.&M. Tax Area Codes 091-41
006-137

DISCLAIMER

THIS MAP WAS PREPARED FOR LOCAL PROPERTY ASSESSMENT PURPOSES ONLY AND THE PARCELS SHOWN HEREON MAY NOT COMPLY WITH STATE AND LOCAL SUBDIVISION ORDINANCES, AND NO LIABILITY IS ASSUMED FOR THE USE OF THE INFORMATION SHOWN HEREON.

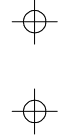

1" = 50'

BASIS OF BEARINGS:
R.M. 37-28

POR. JOHNSON TRACT, R.M. 10-29
ALTA SIERRA CONDOMINIUM DEV., R.M. 37-28

CITY OF VISALIA
ASSESSOR'S MAPS BK.091 , PG.41
COUNTY OF TULARE, CALIFORNIA, U.S.A.

NOTE: Assessor's Parcel Numbers Shown in Circles (1) (123)
Assessor's Block Numbers Shown in Elipses (90) (17) (18)

2012-0025589	03/07/2013	RLW
REVISION	DATE	TECH