

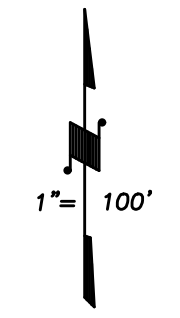
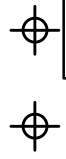


DISCLAIMER
THIS MAP WAS PREPARED FOR LOCAL PROPERTY ASSESSMENT PURPOSES ONLY AND THE PARCELS SHOWN HEREON MAY NOT COMPLY WITH STATE AND LOCAL SUBDIVISION ORDINANCES, AND NO LIABILITY IS ASSUMED FOR THE USE OF THE INFORMATION SHOWN HEREON. R & T CODE SEC. 327, 408.3, ETC.

Bk. 079

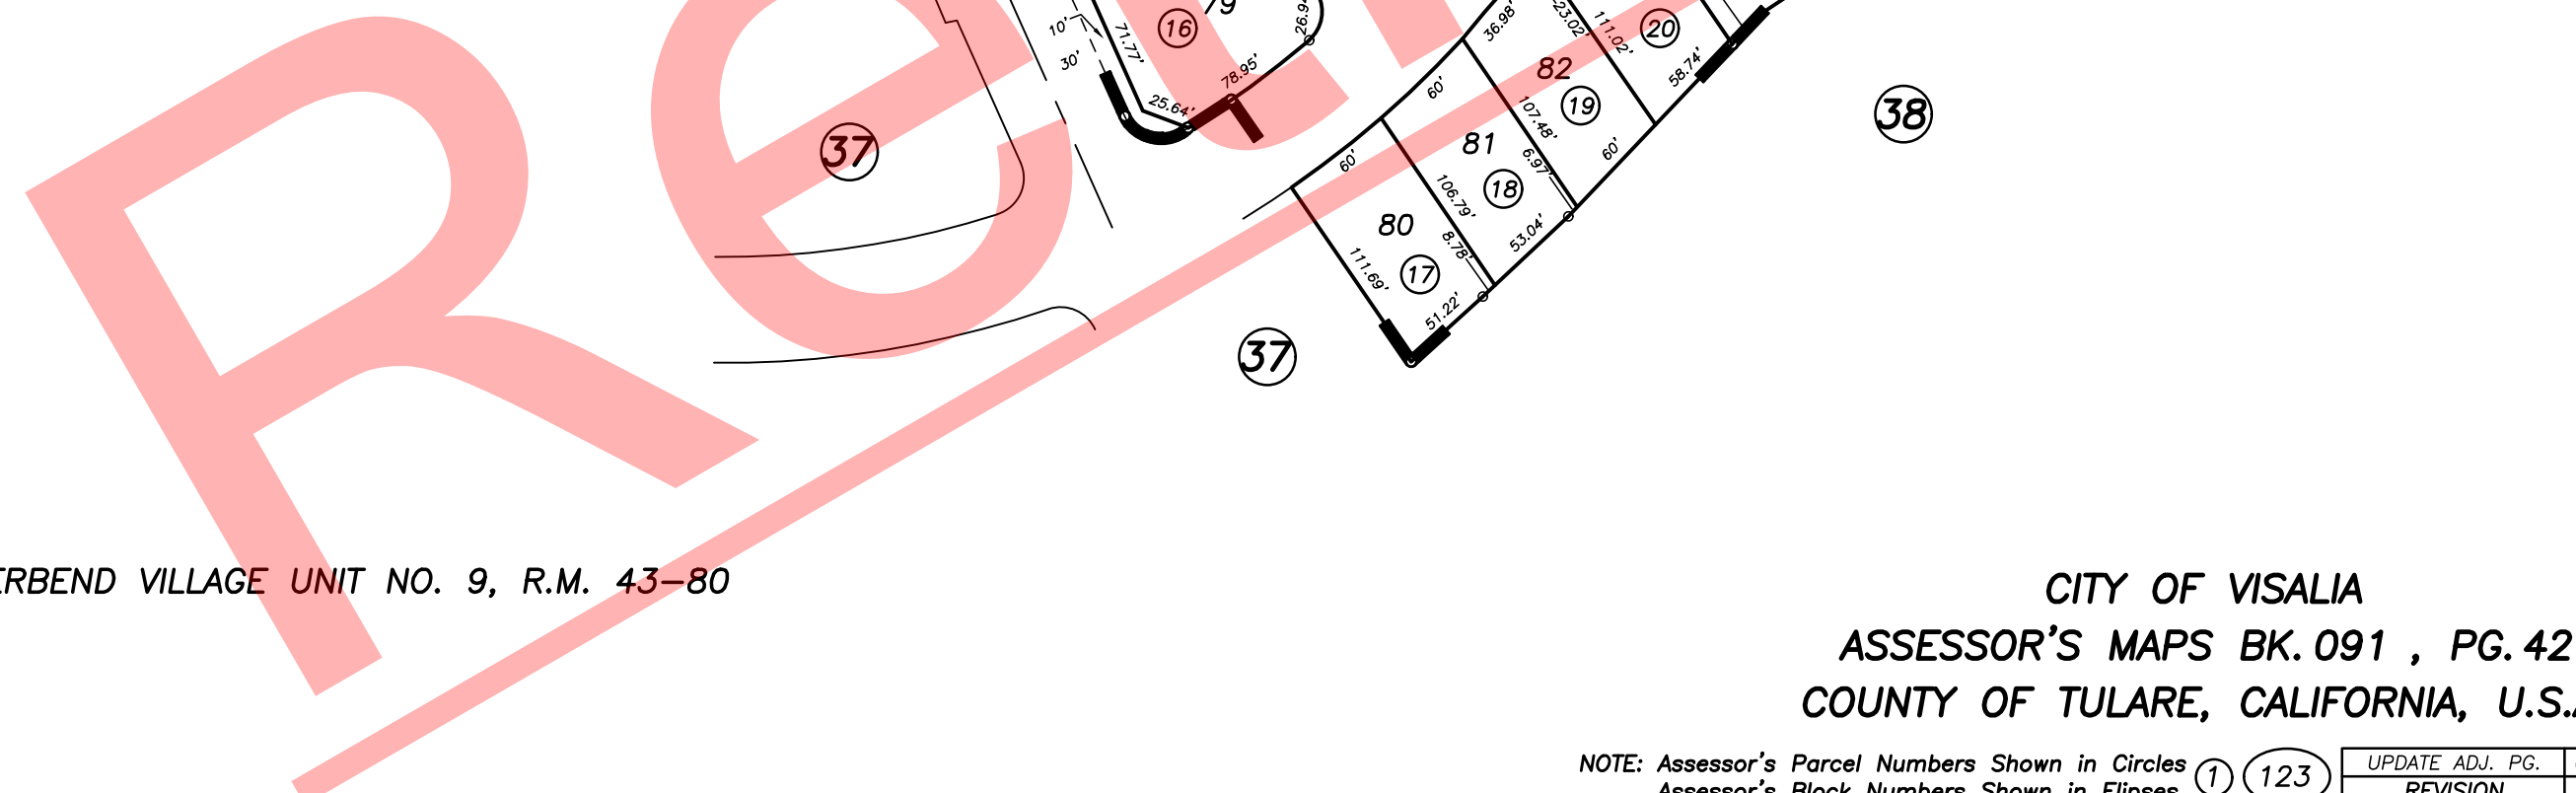

BASIS OF BEARINGS:
R.M. 43-80

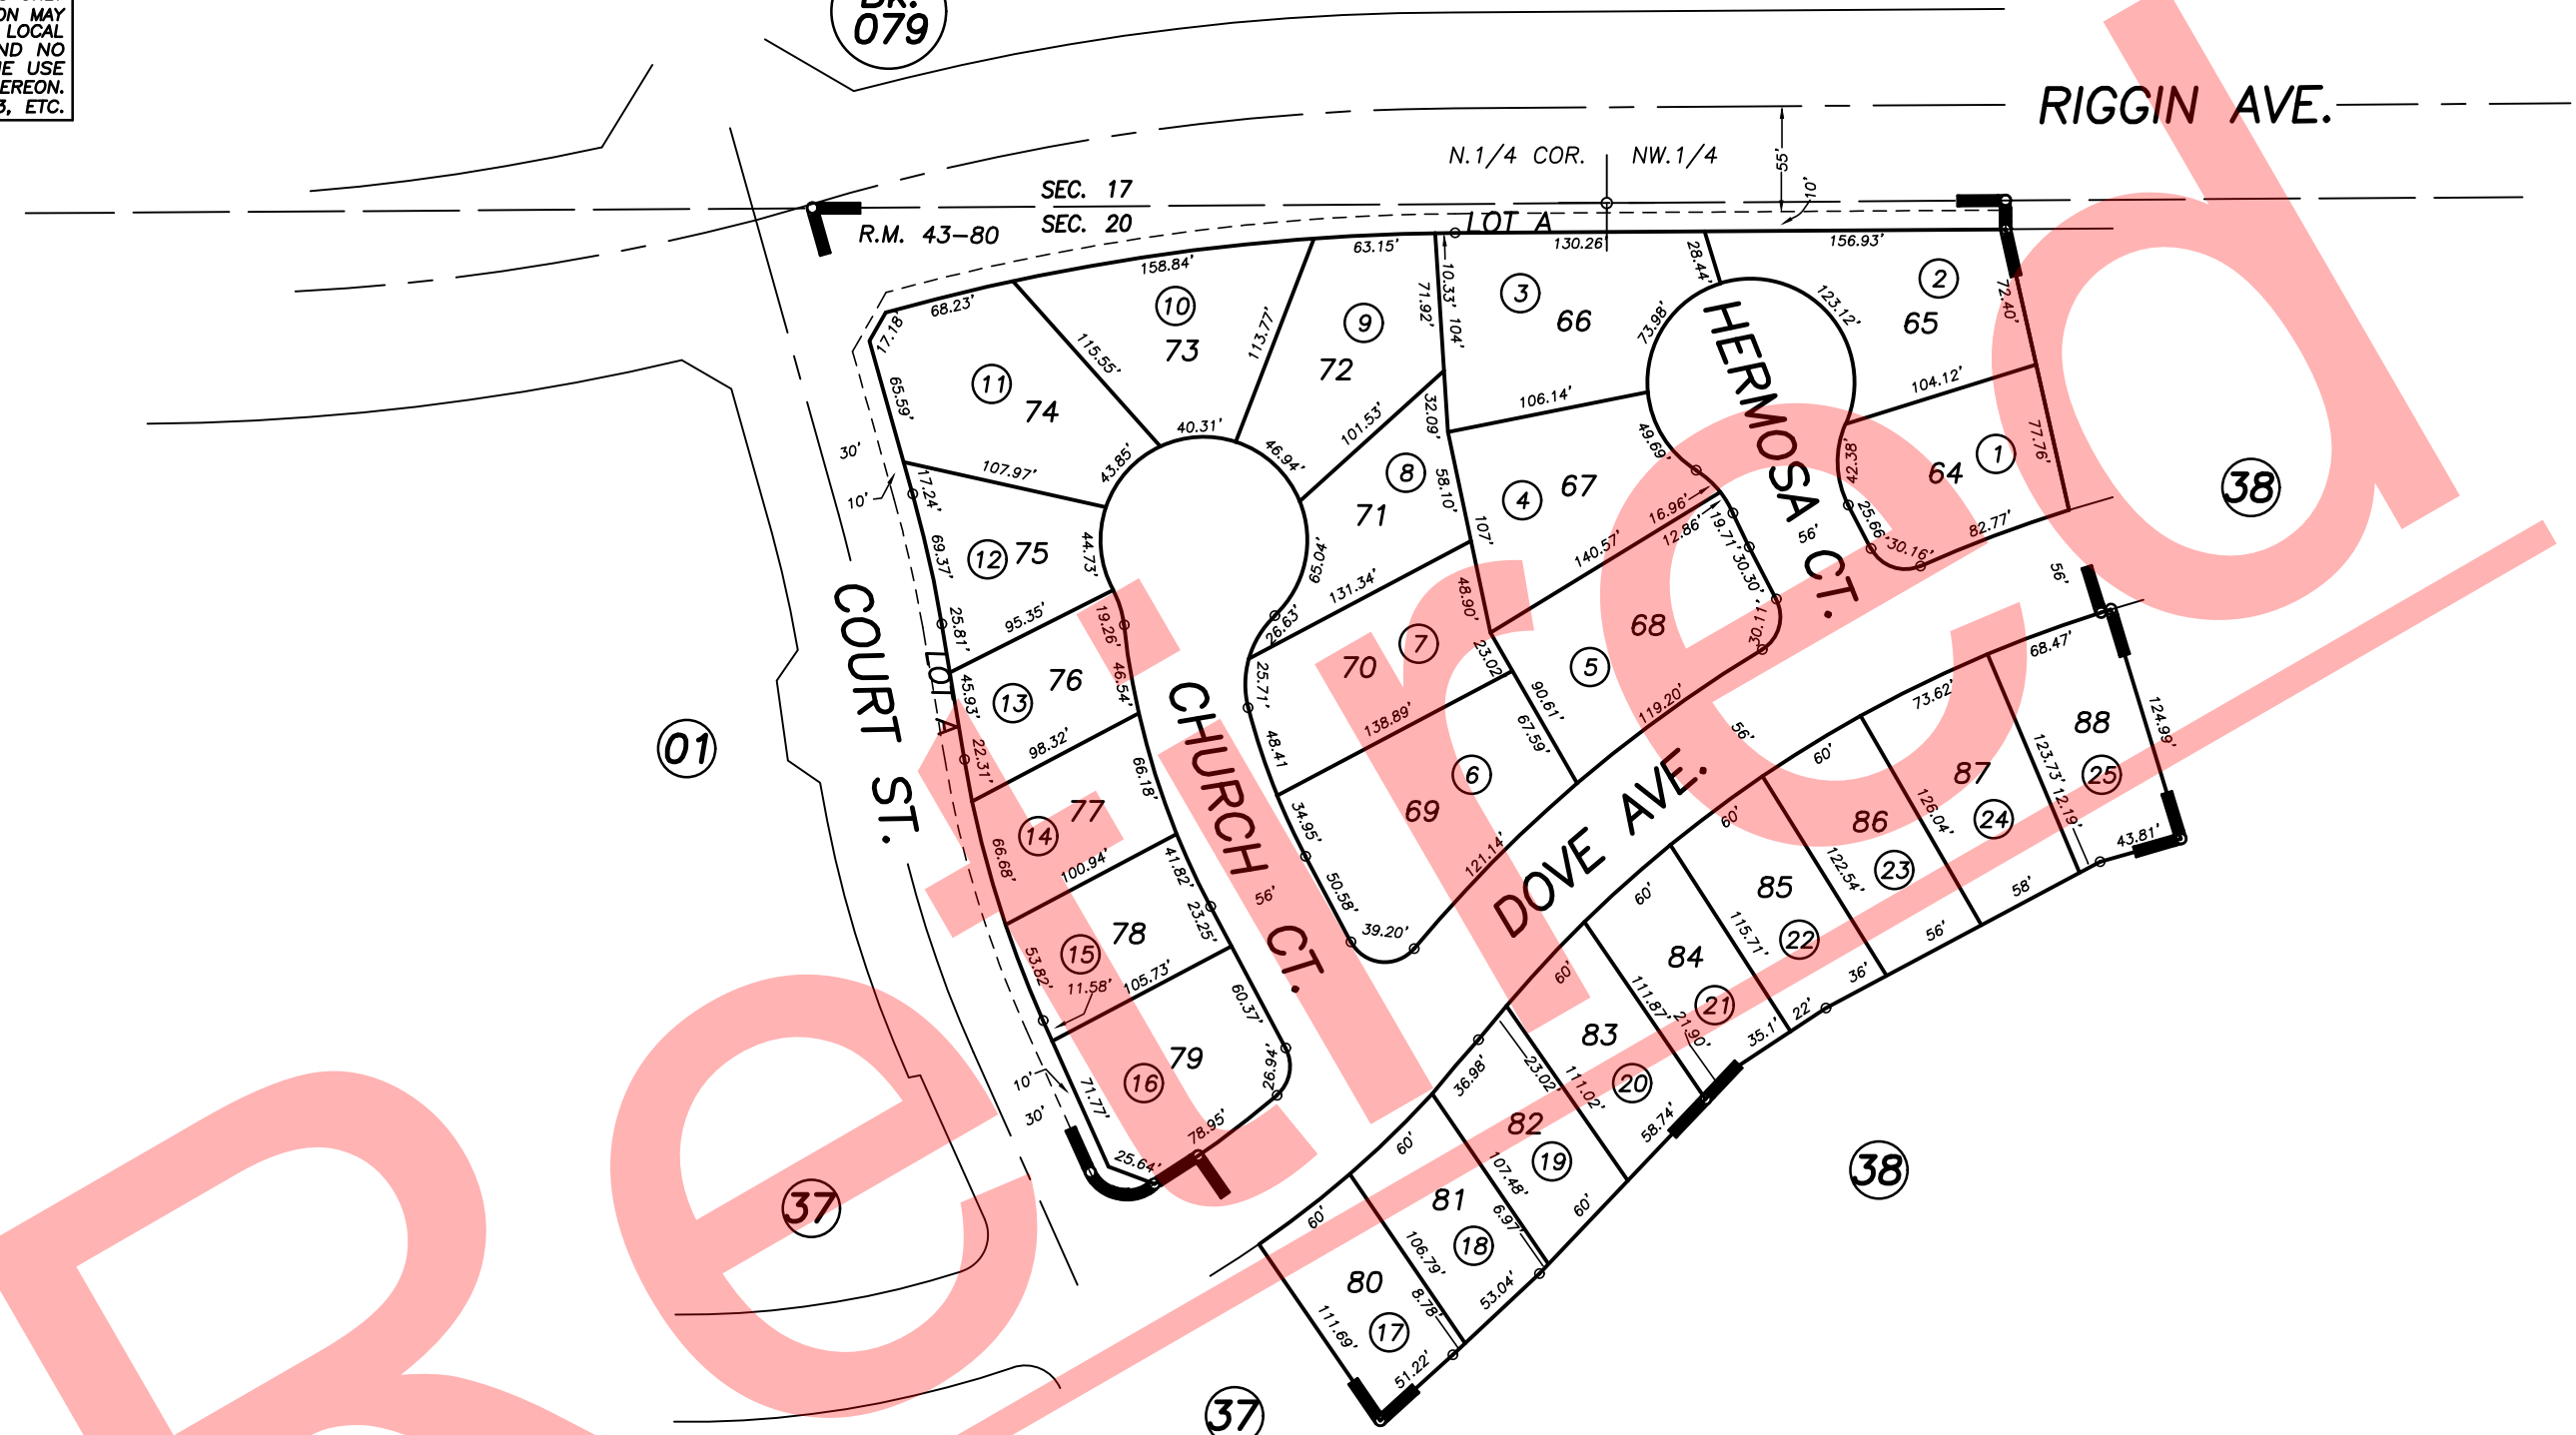

RIVERBEND VILLAGE UNIT NO. 9, R.M. 43-80

CITY OF VISALIA
ASSESSOR'S MAPS BK. 091 , PG. 42
COUNTY OF TULARE, CALIFORNIA, U.S.A.

NOTE: Assessor's Parcel Numbers Shown in Circles (1) (123)
Assessor's Block Numbers Shown in Ellipses (1) (123)

UPDATE ADJ. PG.	07/19/2017	AL
REVISION	DATE	TECH