
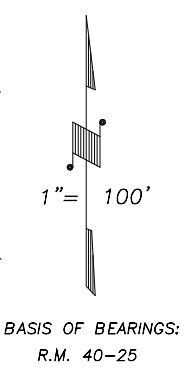


S1/2 OF NW1/4 OF NW1/4 SEC.29, T.18S., R.25E., M.D.B.&M.

Tax Area Codes 094-04  
006-096

**DISCLAIMER**  
THIS MAP WAS PREPARED FOR LOCAL PROPERTY ASSESSMENT PURPOSES ONLY AND THE PARCELS SHOWN HEREON MAY NOT COMPLY WITH STATE AND LOCAL SUBDIVISION ORDINANCES, AND NO LIABILITY IS ASSUMED FOR THE USE OF THE INFORMATION SHOWN HEREON.

Bk. 093

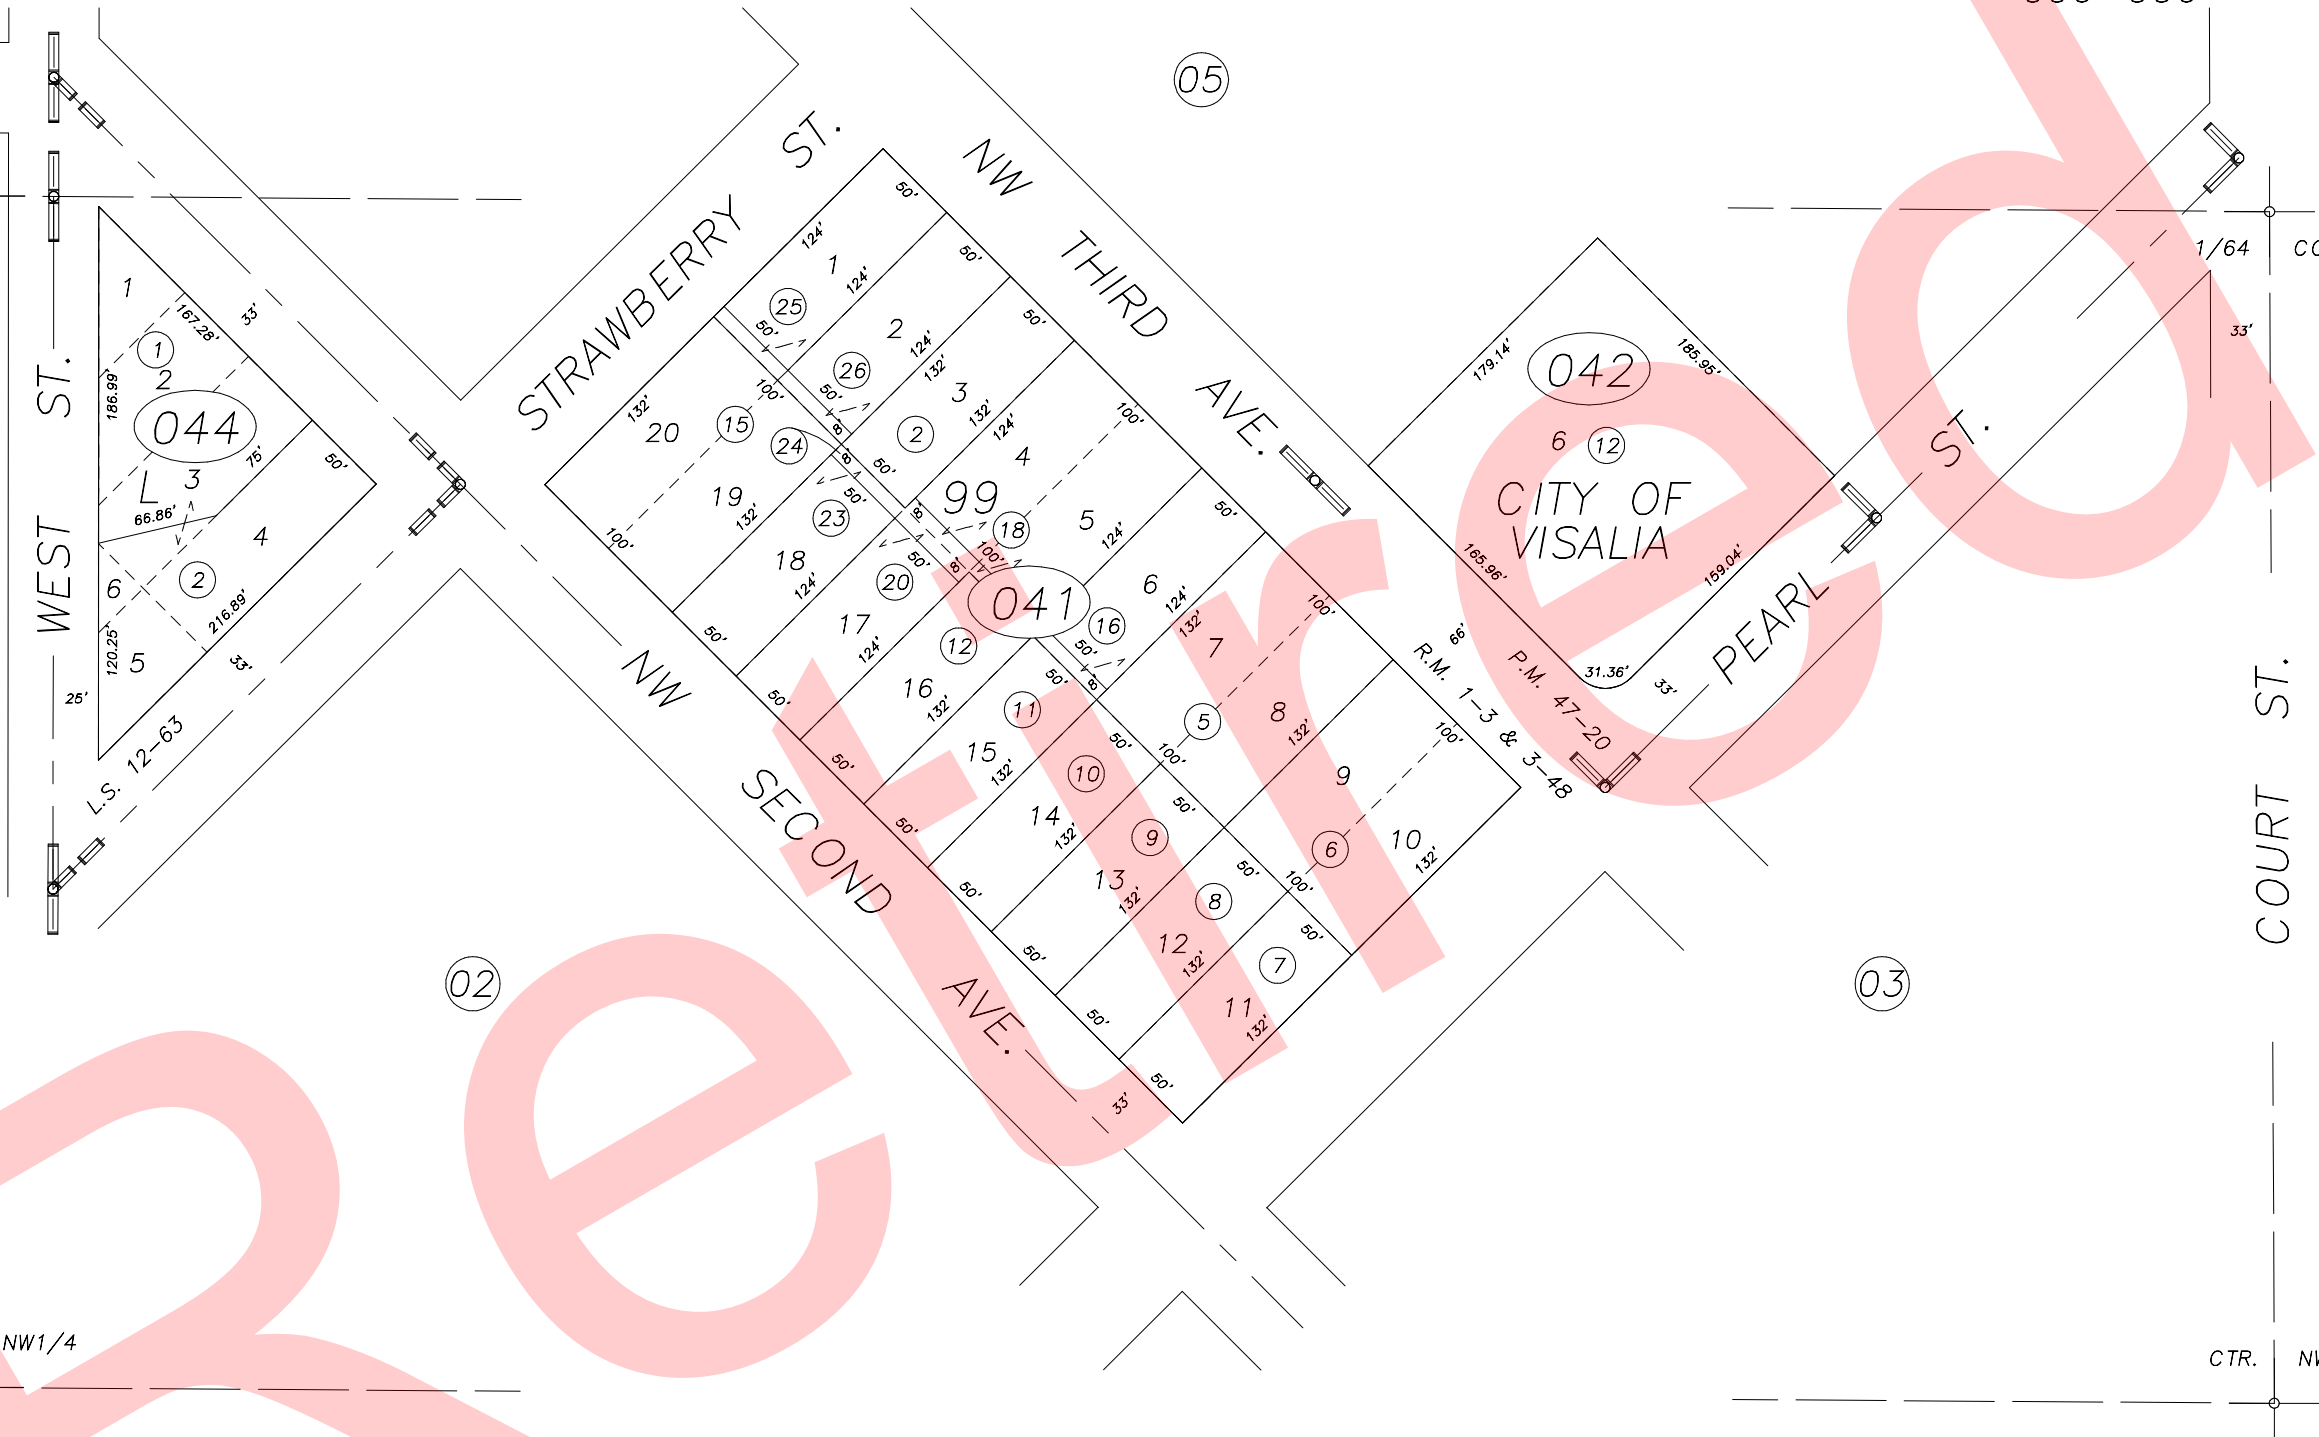

POR. AUGHINBAUGH'S ADD., R.M. 1-3 & 3-48  
RECORD OF SURVEY, L.S. 12-63  
POR. PARCEL MAP NO. 4615, P.M. 47-20

CITY OF VISALIA  
ASSESSOR'S MAPS BK.094 , PG.04  
COUNTY OF TULARE, CALIFORNIA, U.S.A.

NOTE: Assessor's Parcel Numbers Shown in Circles ① 123  
Assessor's Block Numbers Shown in Ellipses

2004-0041492	4/30/2009	JLC
REVISION	DATE	TECH