
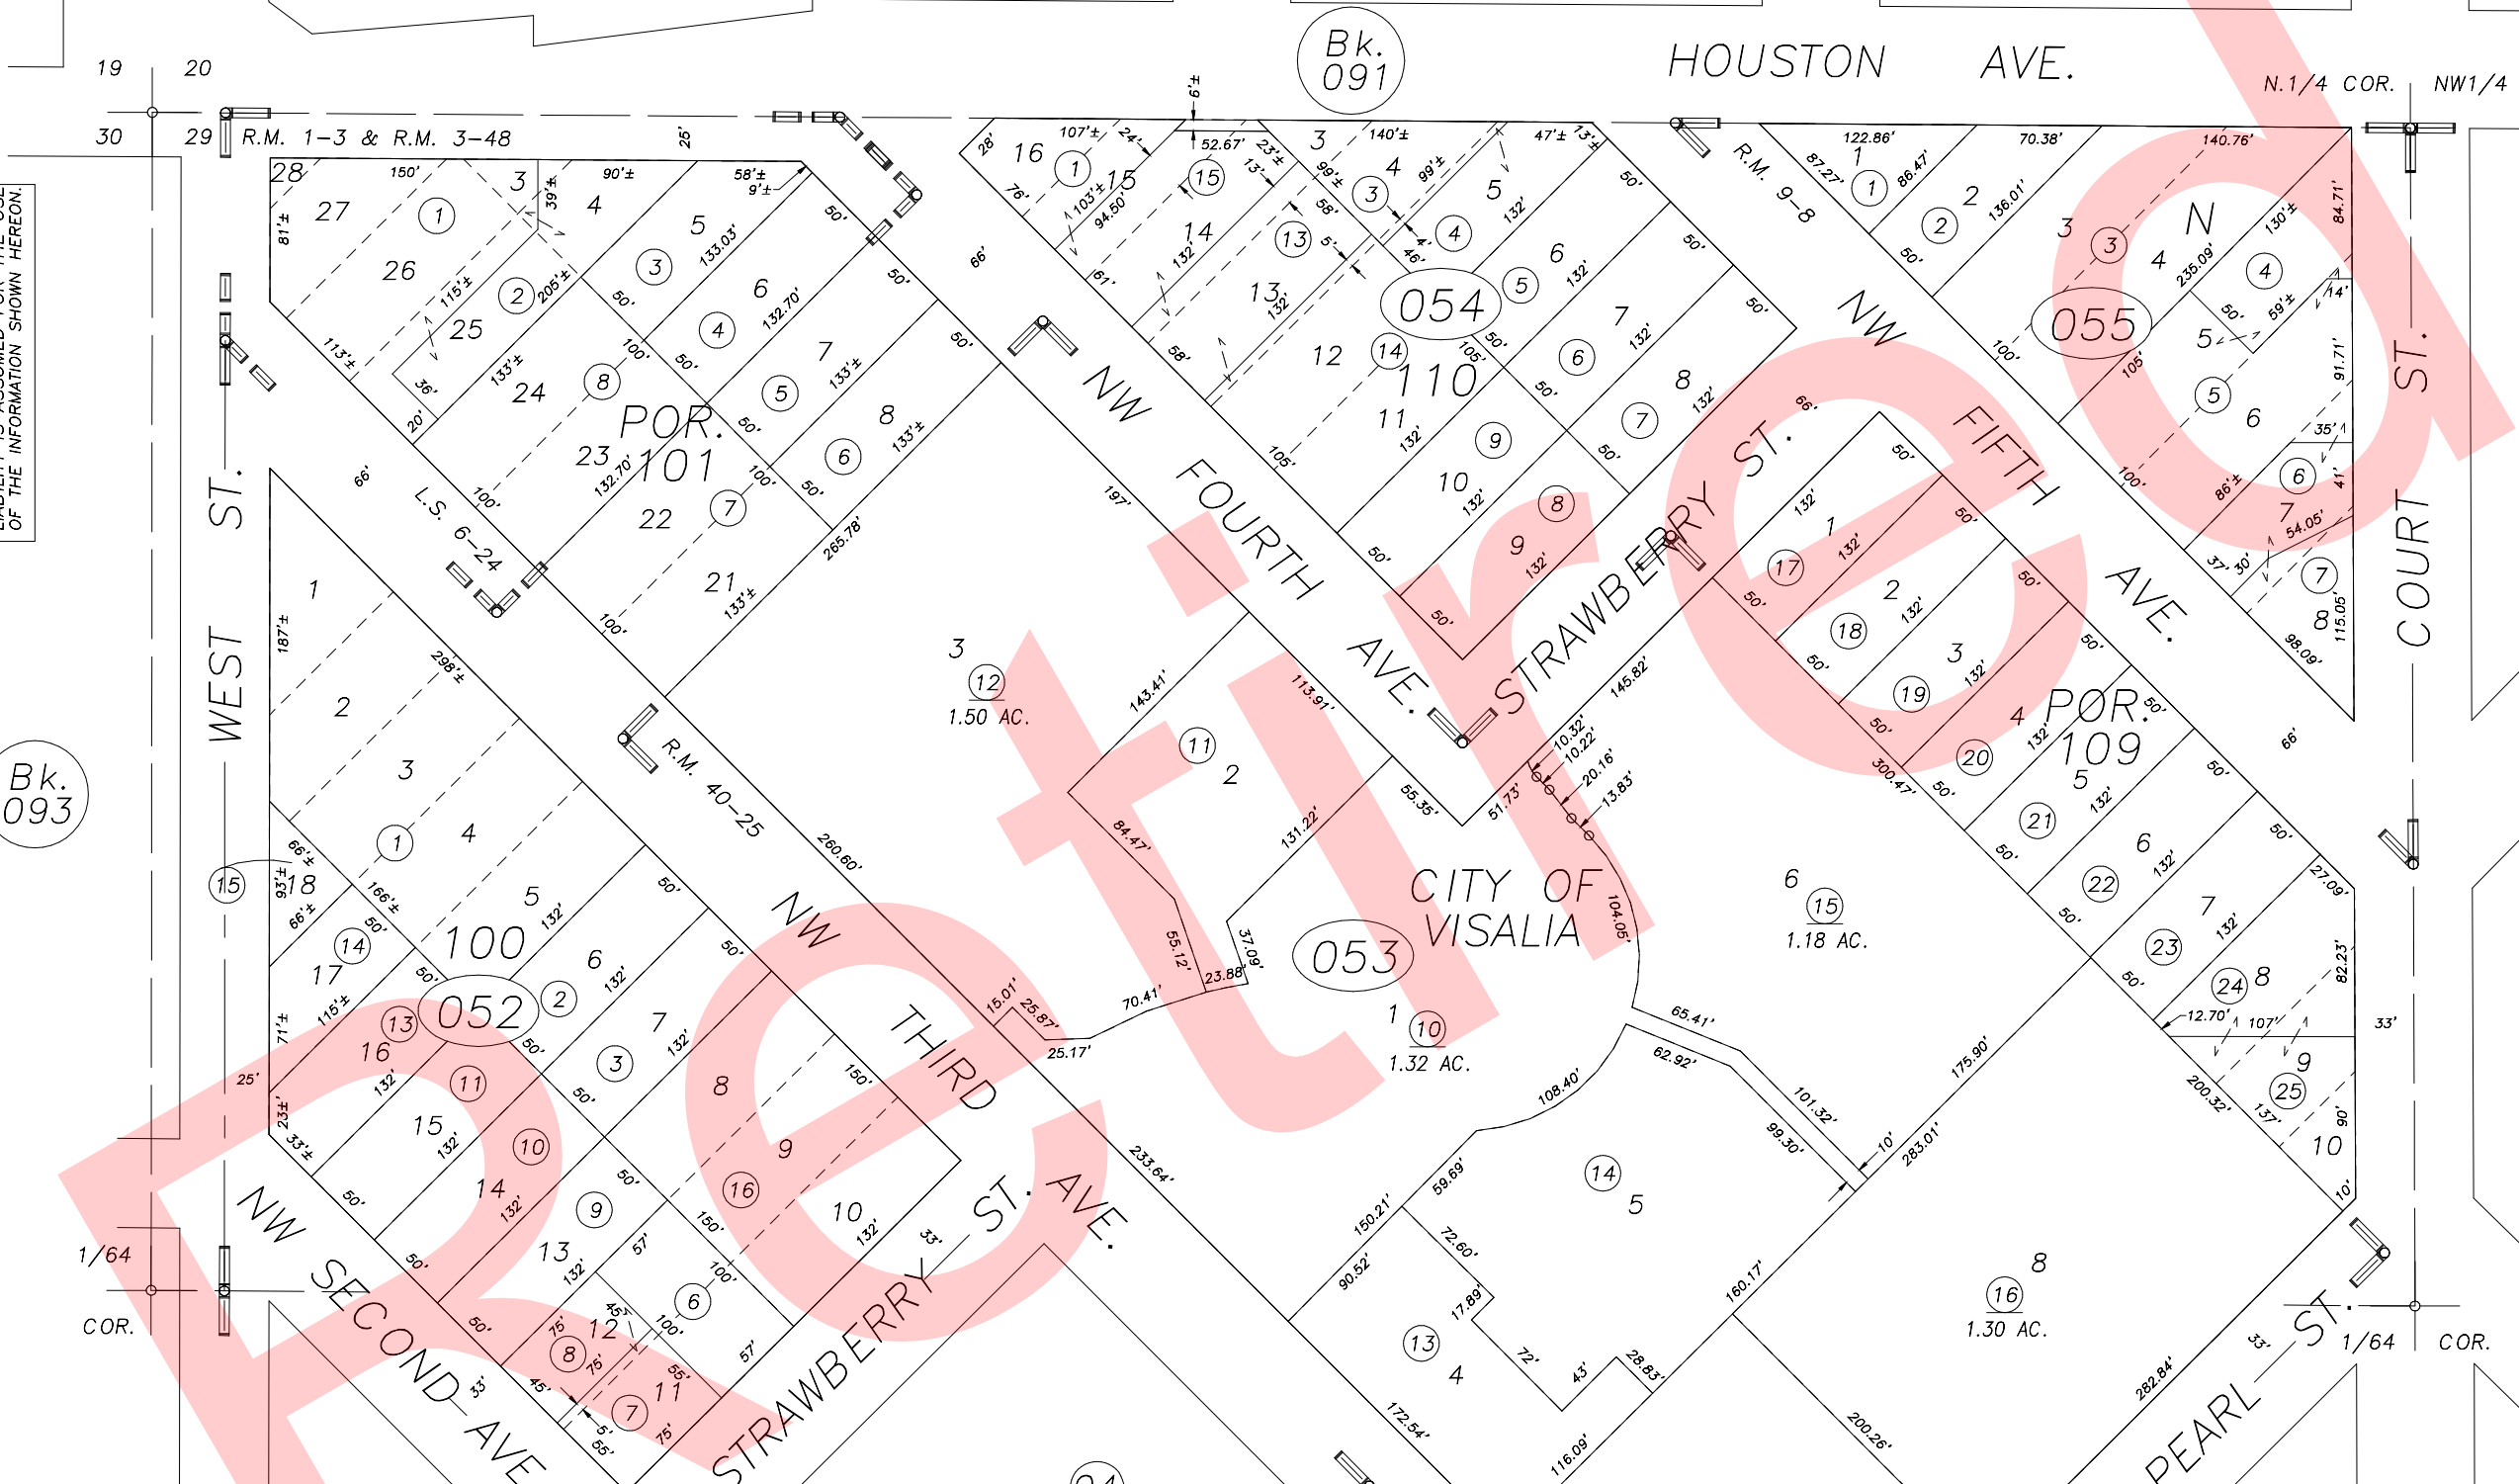


N1/2 OF NW1/4 OF NW1/4 SEC.29, T.18S., R.25E., M.D.B.&M.

Tax Area Codes 094-05
006-096

DISCLAIMER
THIS MAP WAS PREPARED FOR LOCAL PROPERTY ASSESSMENT PURPOSES ONLY AND THE PARCELS SHOWN HEREON MAY NOT COMPLY WITH STATE AND LOCAL SUBDIVISION ORDINANCES, AND NO LIABILITY IS ASSUMED FOR THE USE OF THE INFORMATION SHOWN HEREON.

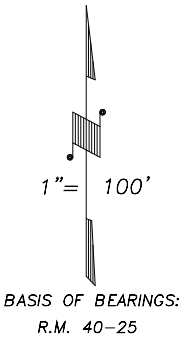

POR. AUGHINBAUGH'S ADD., R.M. 1-3 & 3-48
RECORD OF SURVEY, L.S. 6-24
STEVEN'S SUB., BLK. "N", R.M. 9-8
POR. COMMUNITY CAMPUS OF THE CITY OF VISALIA, R.M. 40-25

CITY OF VISALIA
ASSESSOR'S MAPS BK.094 , PG.05
COUNTY OF TULARE, CALIFORNIA, U.S.A.

NOTE: Assessor's Parcel Numbers Shown in Circles
Assessor's Block Numbers Shown in Elipses

2003-0105164	12/22/2003	PHN
REVISION	DATE	TECH