


DISCLAIMER
 THIS MAP WAS PREPARED FOR LOCAL PROPERTY ASSESSMENT PURPOSES ONLY AND THE PARCELS SHOWN HEREON MAY NOT COMPLY WITH STATE AND LOCAL SUBDIVISION ORDINANCES, AND NO LIABILITY IS ASSUMED FOR THE USE OF THE INFORMATION SHOWN HEREON.

POR. SW 1/4 OF NE 1/4 SEC. 29, T.18S., R.25E., M.D.B. & M.

Tax Area Code
 6-096

94-11

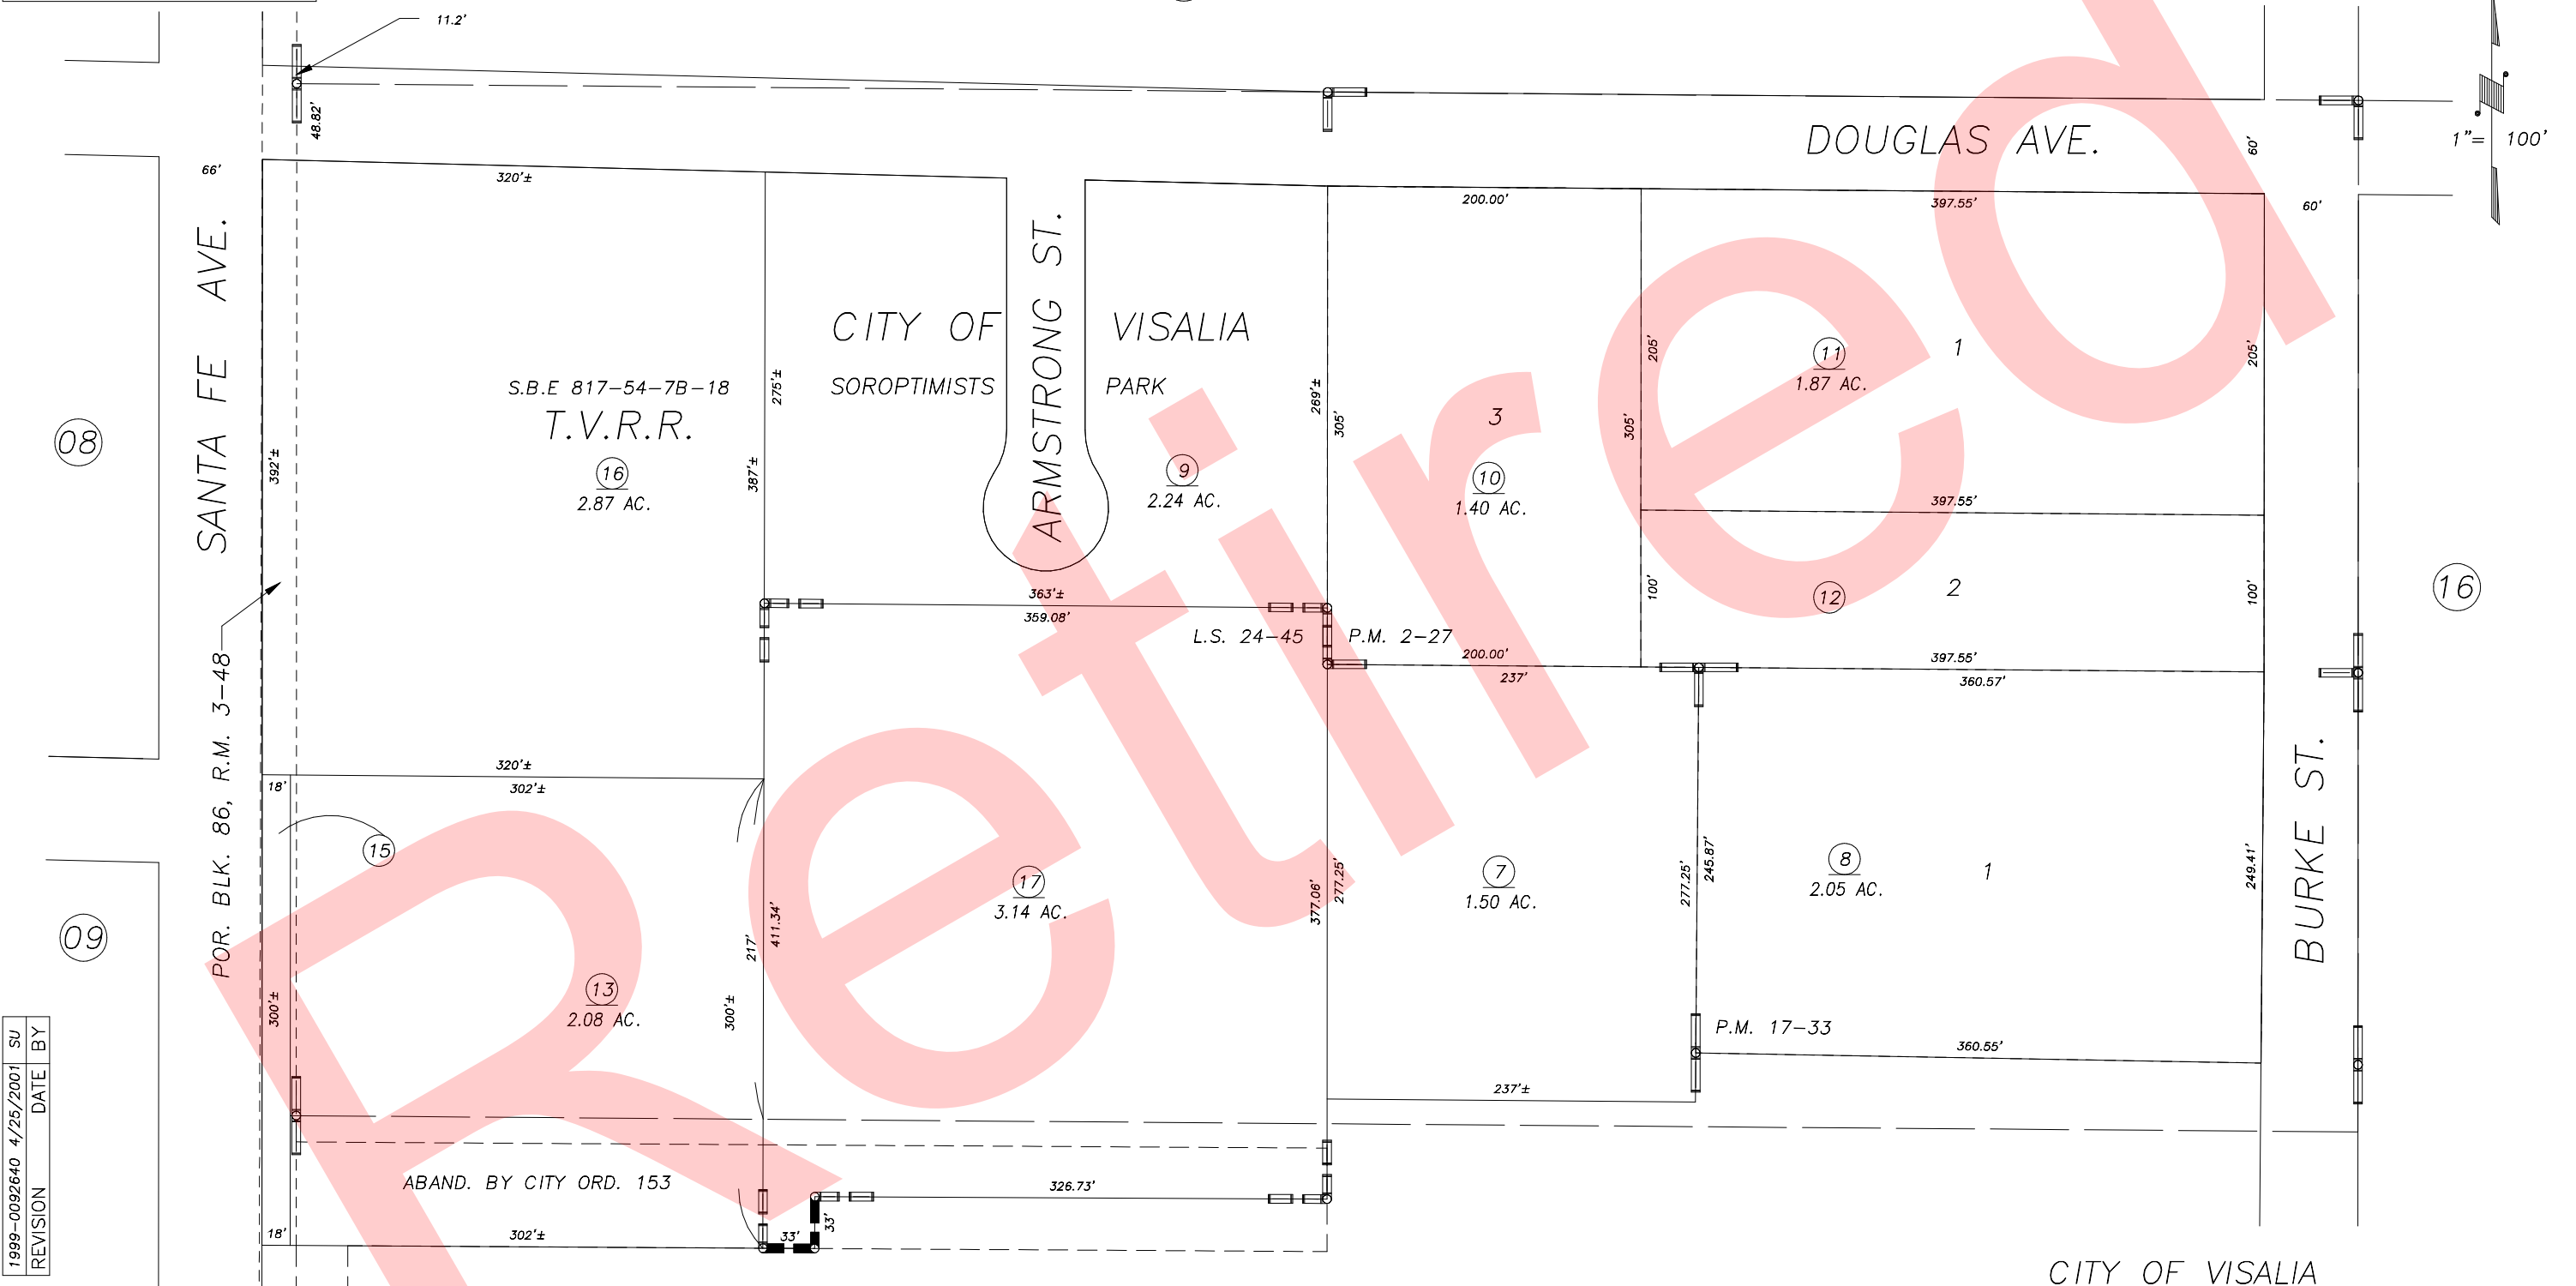

REVISION	DATE	SU	BY
1999-0092640	4/25/2001		

PARCEL MAP 127, P.M. 2-27
 PARCEL MAP 1632, P.M. 17-33
 POR. AUGHINBAUGHS ADD., R.M. 3-48
 RECORD OF SURVEY, L.S. 24-45

CITY OF VISALIA
 ASSESSOR'S MAPS BK. 94 , PG. 11 .
 COUNTY OF TULARE, CALIF.

NOTE: Assessor's Block Numbers Shown in Ellipses
 Assessor's Parcel Numbers Shown in Circles

00/01