


**DISCLAIMER**  
THIS MAP WAS PREPARED FOR LOCAL PROPERTY ASSESSMENT PURPOSES ONLY AND THE PARCELS SHOWN HEREON MAY NOT COMPLY WITH STATE AND LOCAL SUBDIVISION ORDINANCES, AND NO LIABILITY IS ASSUMED FOR THE USE OF THE INFORMATION SHOWN HEREON.

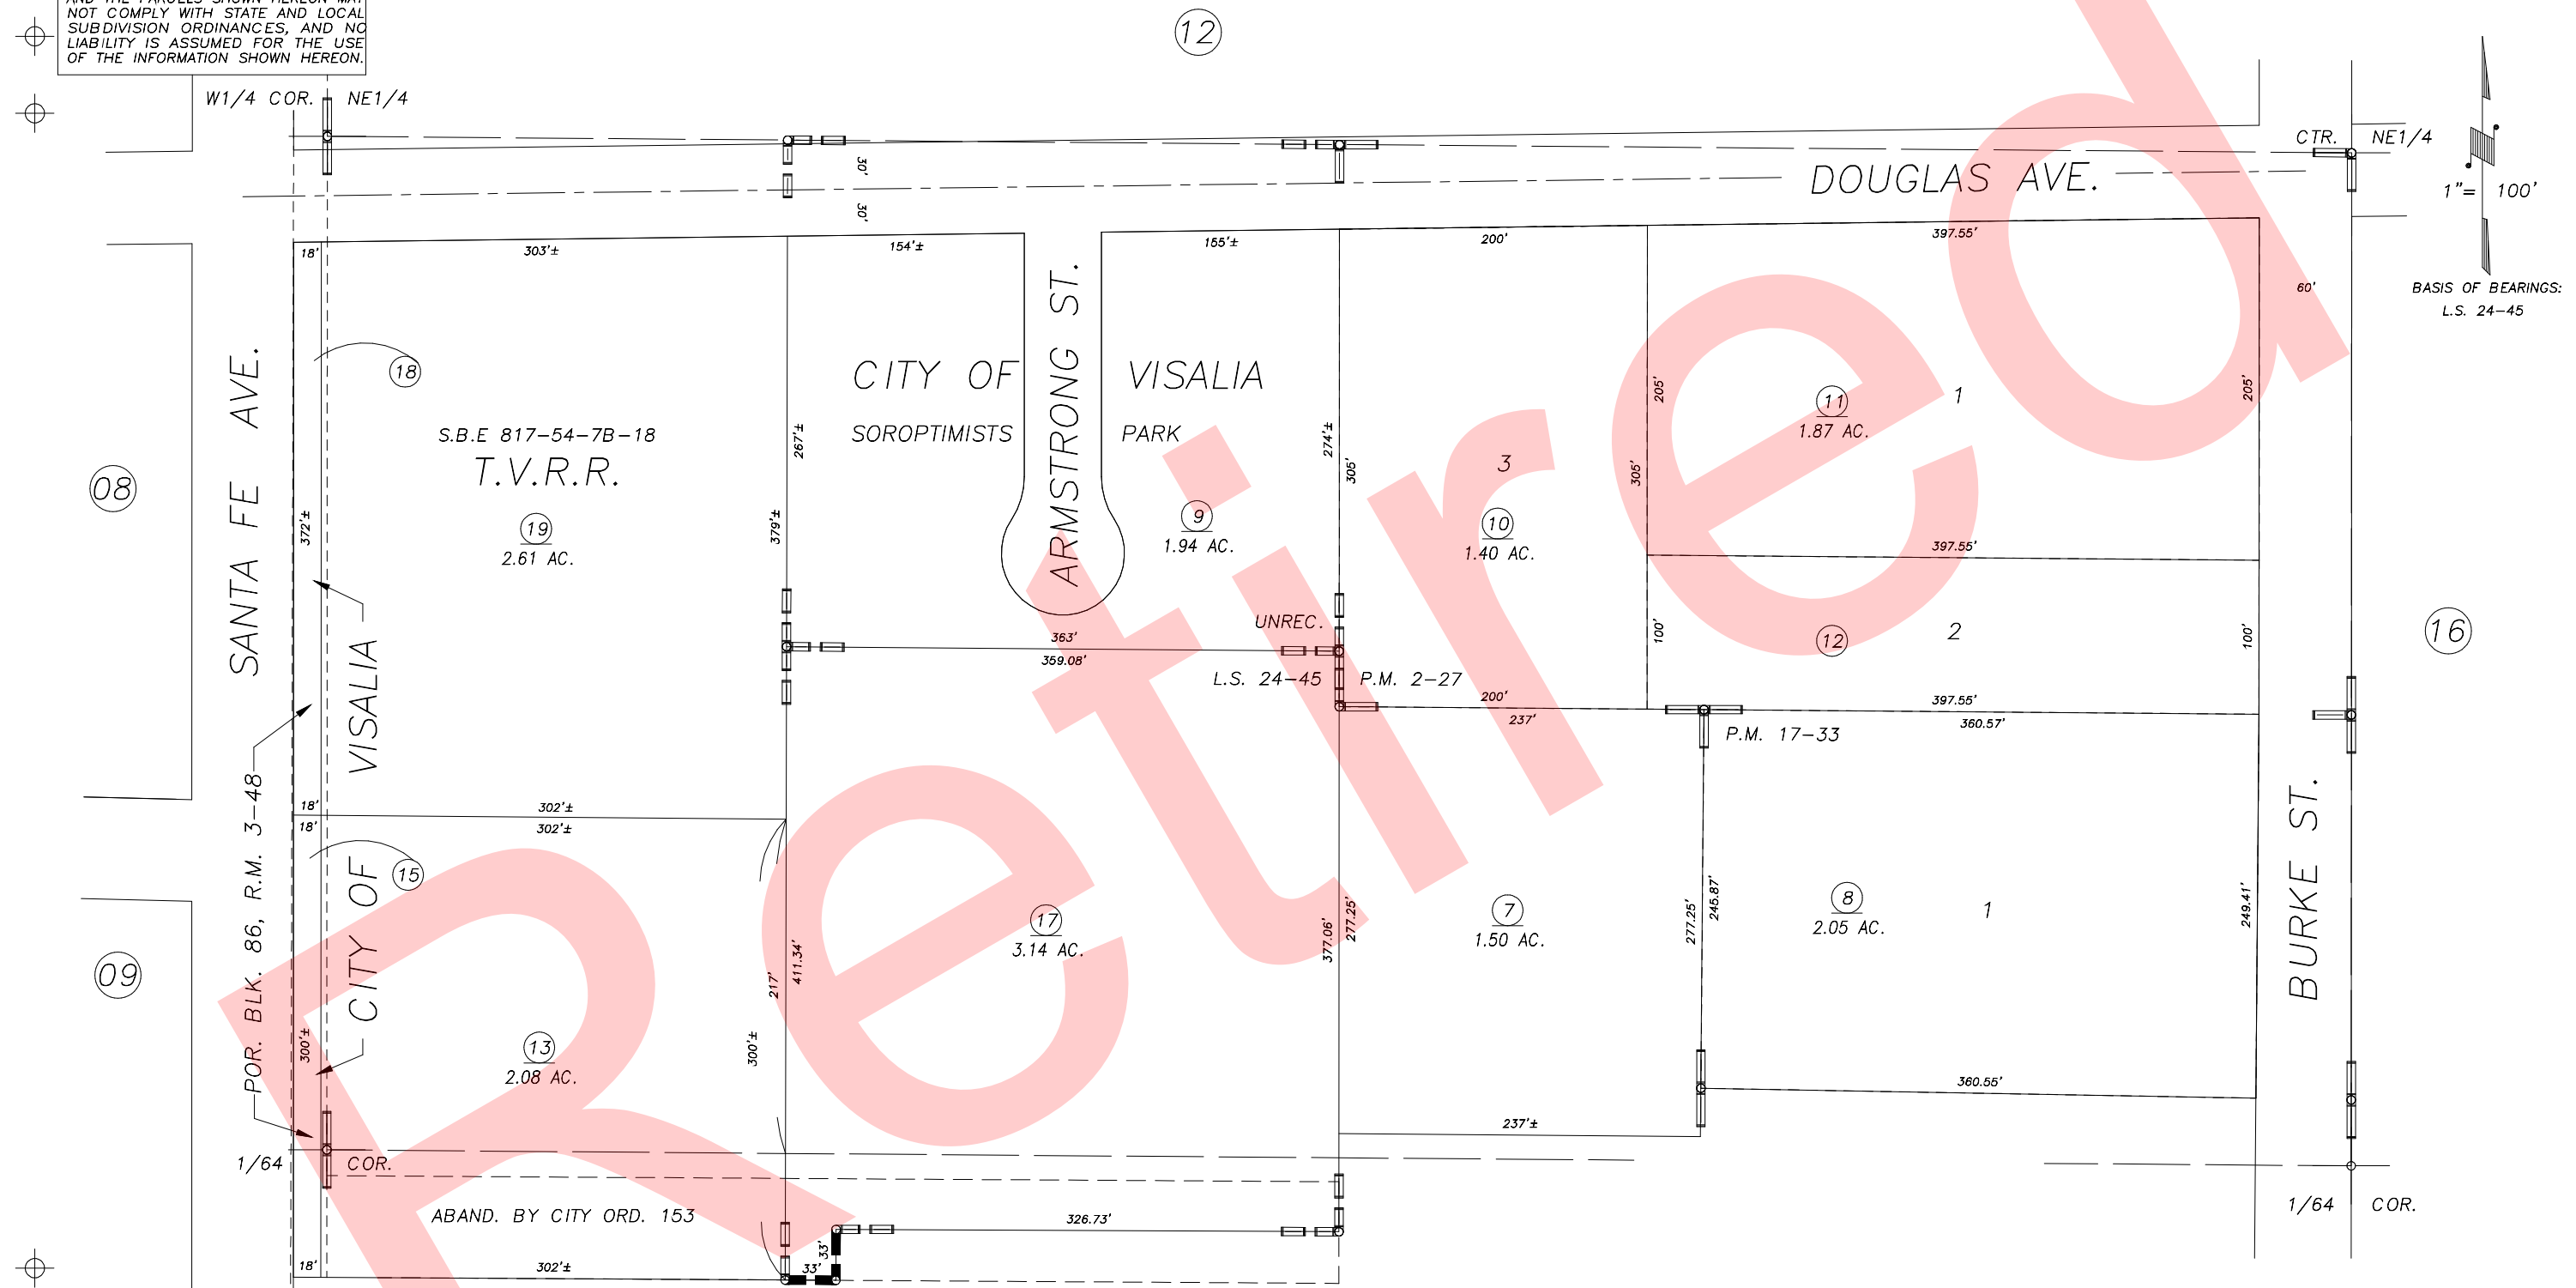

PARCEL MAP NO. 127, P.M. 2-27  
 PARCEL MAP NO. 1632, P.M. 17-33  
 POR. AUGHINBAUGHS ADD., R.M. 3-48  
 RECORD OF SURVEY, L.S. 24-25  
 U.S.A. HOUSING AUTH. SURVEY, UNREC.

CITY OF VISALIA  
 ASSESSOR'S MAPS BK.094 , PG.11  
 COUNTY OF TULARE, CALIFORNIA, U.S.A.

NOTE: Assessor's Parcel Numbers Shown in Circles (1) (123)  
 Assessor's Block Numbers Shown in Elipses

2006-0089305	04/29/2008	ASG
REVISION	DATE	TECH