


**DISCLAIMER**  
THIS MAP WAS PREPARED FOR LOCAL PROPERTY ASSESSMENT PURPOSES ONLY AND THE PARCELS SHOWN HEREON MAY NOT COMPLY WITH STATE AND LOCAL SUBDIVISION ORDINANCES, AND NO LIABILITY IS ASSUMED FOR THE USE OF THE INFORMATION SHOWN HEREON.

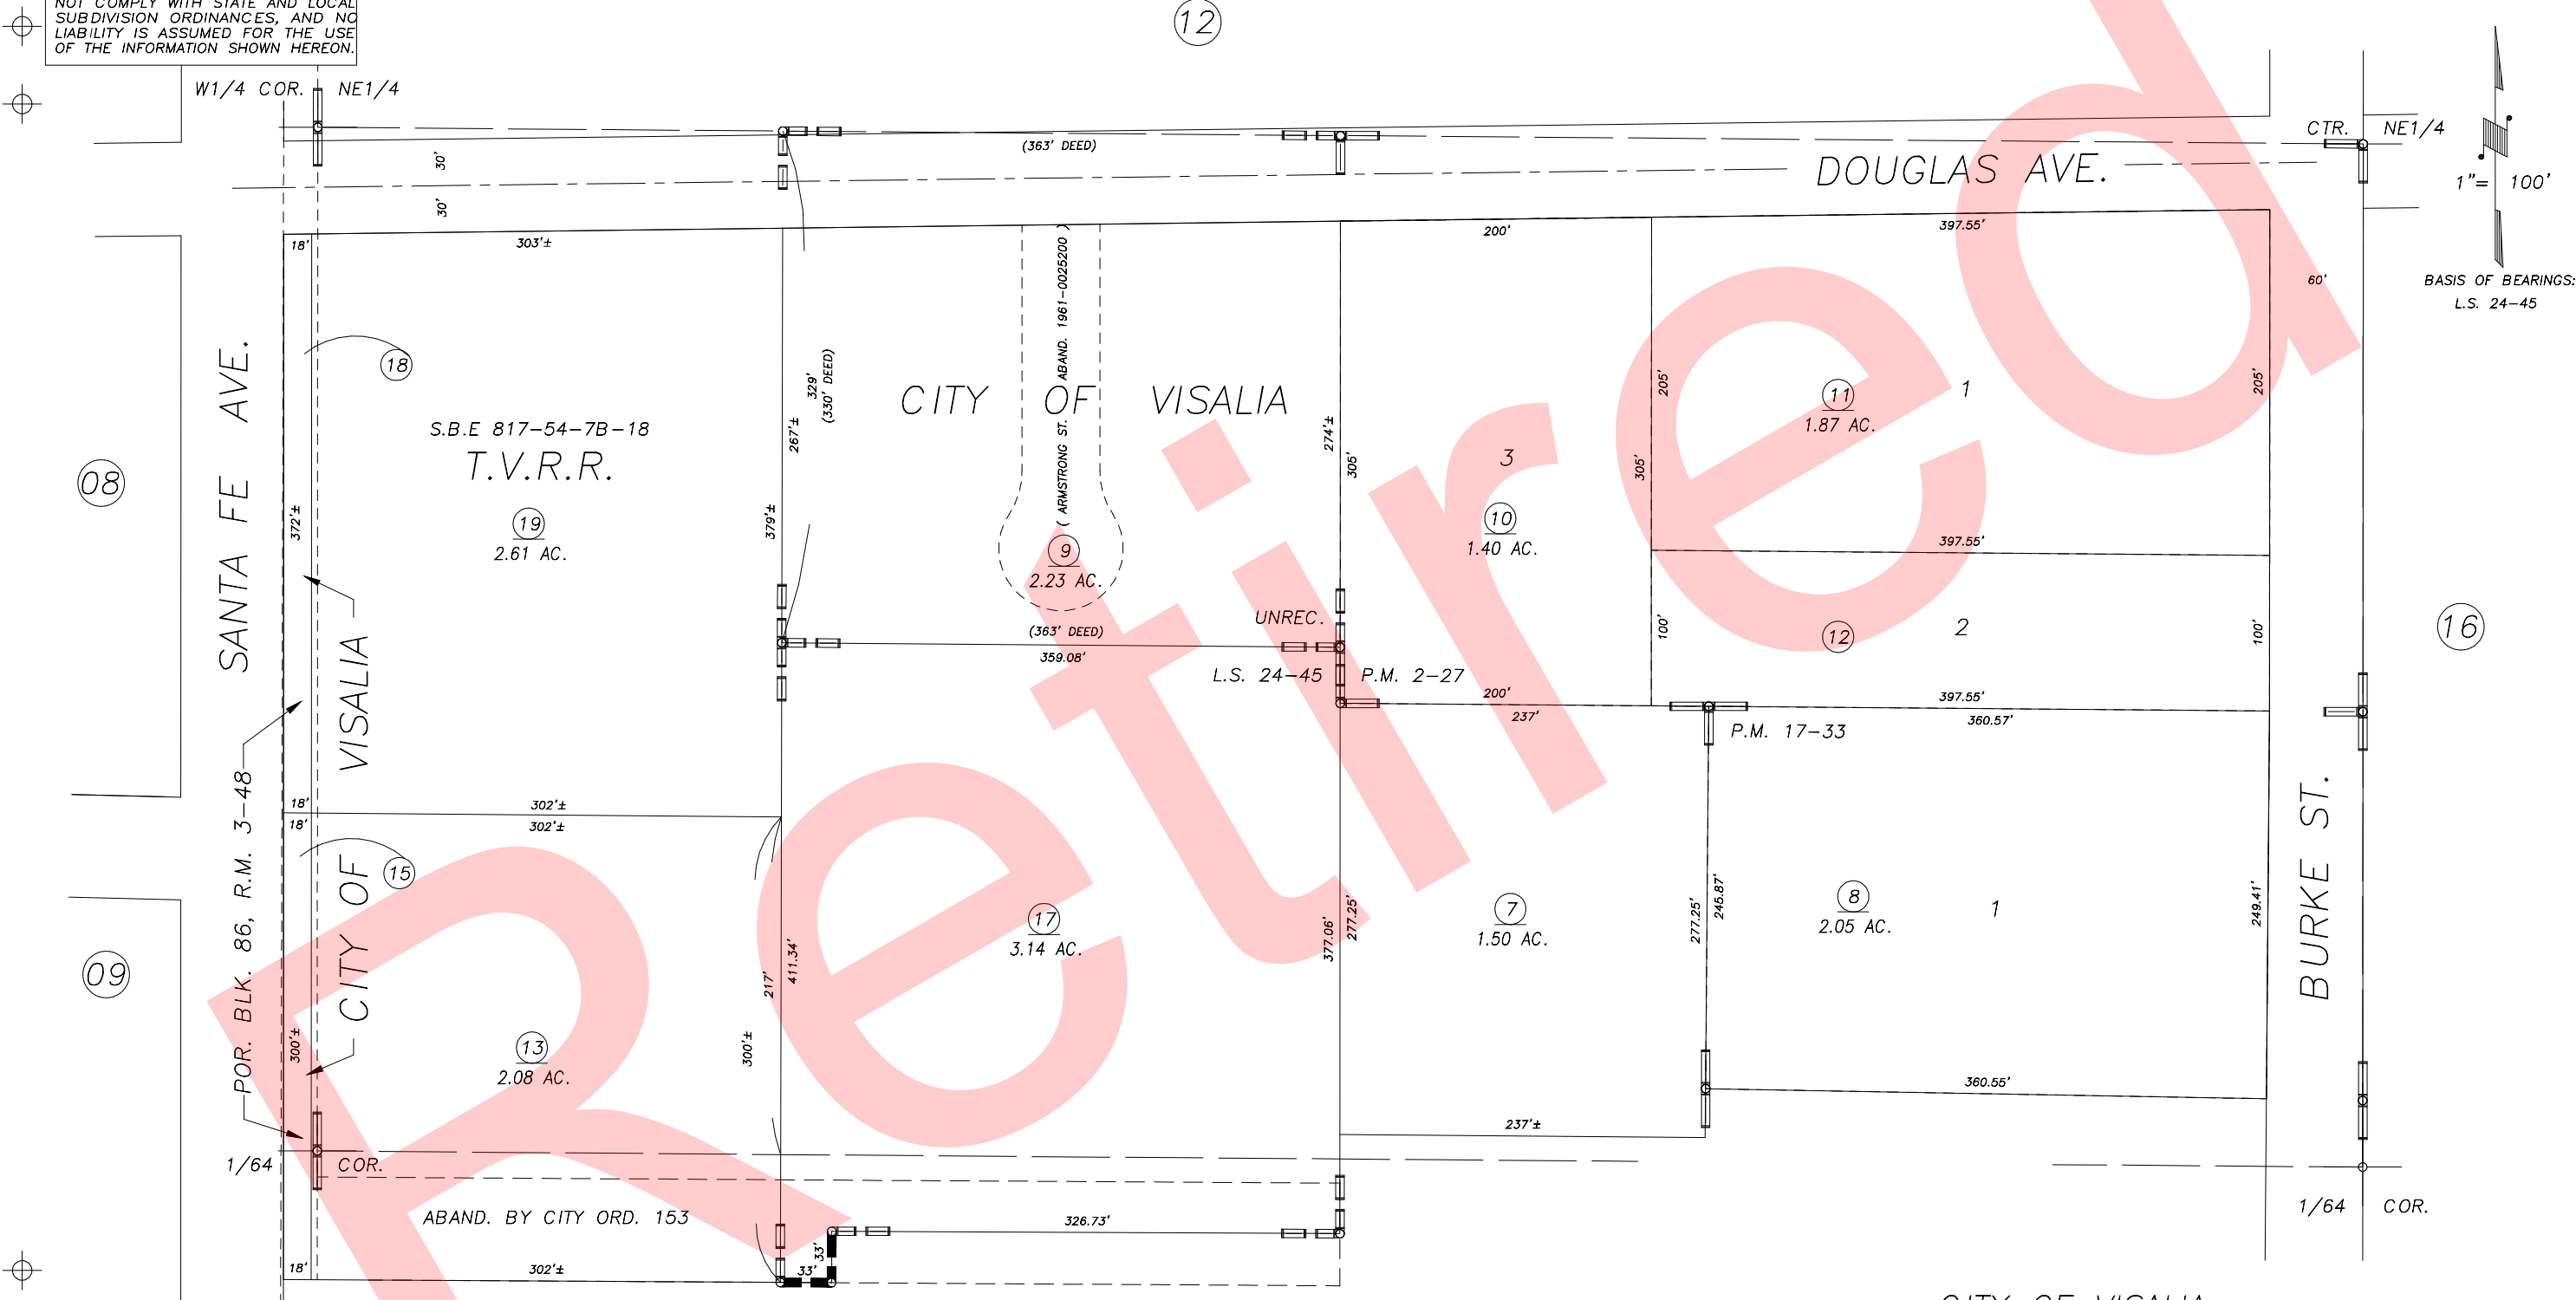

PARCEL MAP NO. 127, P.M. 2-27  
PARCEL MAP NO. 1632, P.M. 17-33  
POR. AUGHINBAUGHS ADD., R.M. 3-48  
RECORD OF SURVEY, L.S. 24-25  
U.S.A. HOUSING AUTH. SURVEY, UNREC.

CITY OF VISALIA  
ASSESSOR'S MAPS BK.094 , PG.11  
COUNTY OF TULARE, CALIFORNIA, U.S.A.

NOTE: Assessor's Parcel Numbers Shown in Circles (7) (123)  
Assessor's Block Numbers Shown in Elipses (1) (123)

1961-0025200	03/16/2012	KMS
REVISION	DATE	TECH