


POR. NW 1/4 OF NE 1/4 SEC. 29, T.18S., R.25E., M. D. B.& M.

TAX CODE AREA 94-12
6-096

13

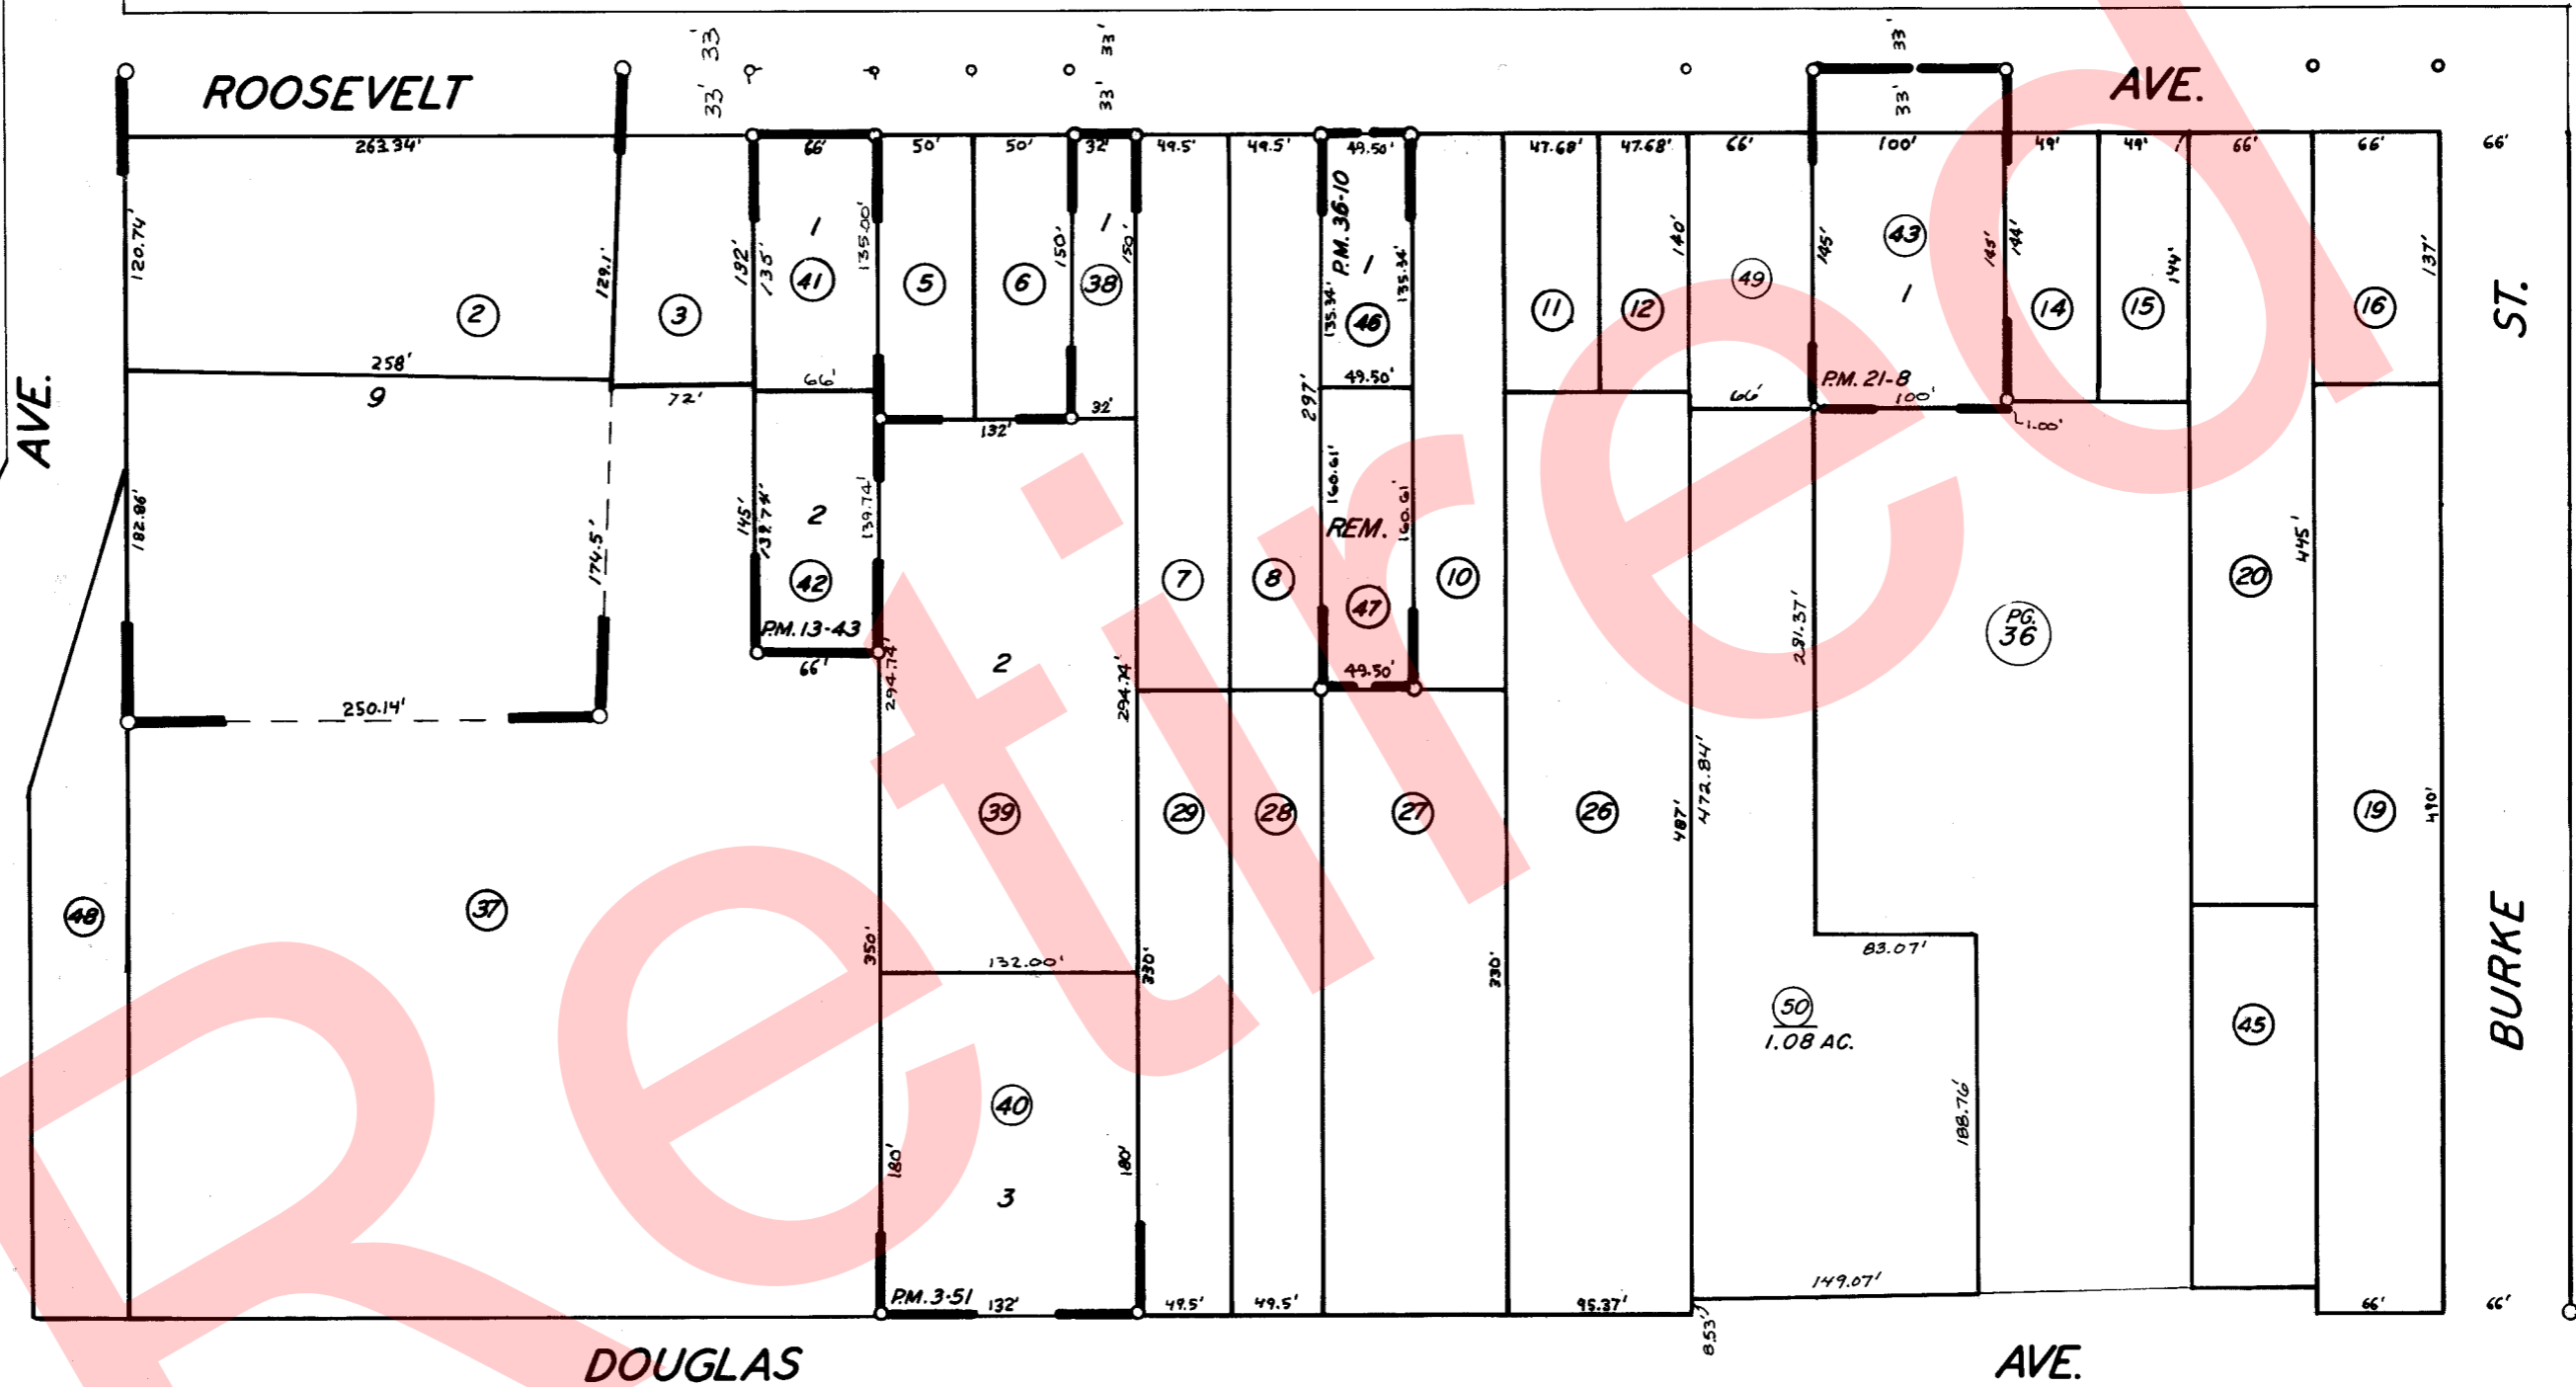

SANTA FE AVE.

ROOSEVELT AVE.

AVE.

ST.

BURKE

DOUGLAS

AVE.

POR. PRATT VILLA TRACT, R.M. 7-18
 PARCEL MAP 251, P.M. 3-51
 PARCEL MAP 1242, P.M. 13-43
 PARCEL MAP 2007, P.M. 21-08
 PARCEL MAP 3508, P.M. 36-10

11

CITY OF VISALIA
 ASSESSOR'S MAPS BK. 94, PG. 12
 COUNTY OF TULARE, CALIF.

NOTE—ASSESSOR'S BLOCK NUMBERS SHOWN IN ELIPSES
 ASSESSOR'S PARCEL NUMBERS SHOWN IN CIRCLES