


N1/2 OF SE1/4 OF SE1/4 SEC.29, T.18S., R.25E., M.D.B.&M.

Tax Area Codes 094-20

DISCLAIMER
 THIS MAP WAS PREPARED FOR LOCAL PROPERTY ASSESSMENT PURPOSES ONLY AND THE PARCELS SHOWN HEREON MAY NOT COMPLY WITH STATE AND LOCAL SUBDIVISION ORDINANCES, AND NO LIABILITY IS ASSUMED FOR THE USE OF THE INFORMATION SHOWN HEREON.

006-096

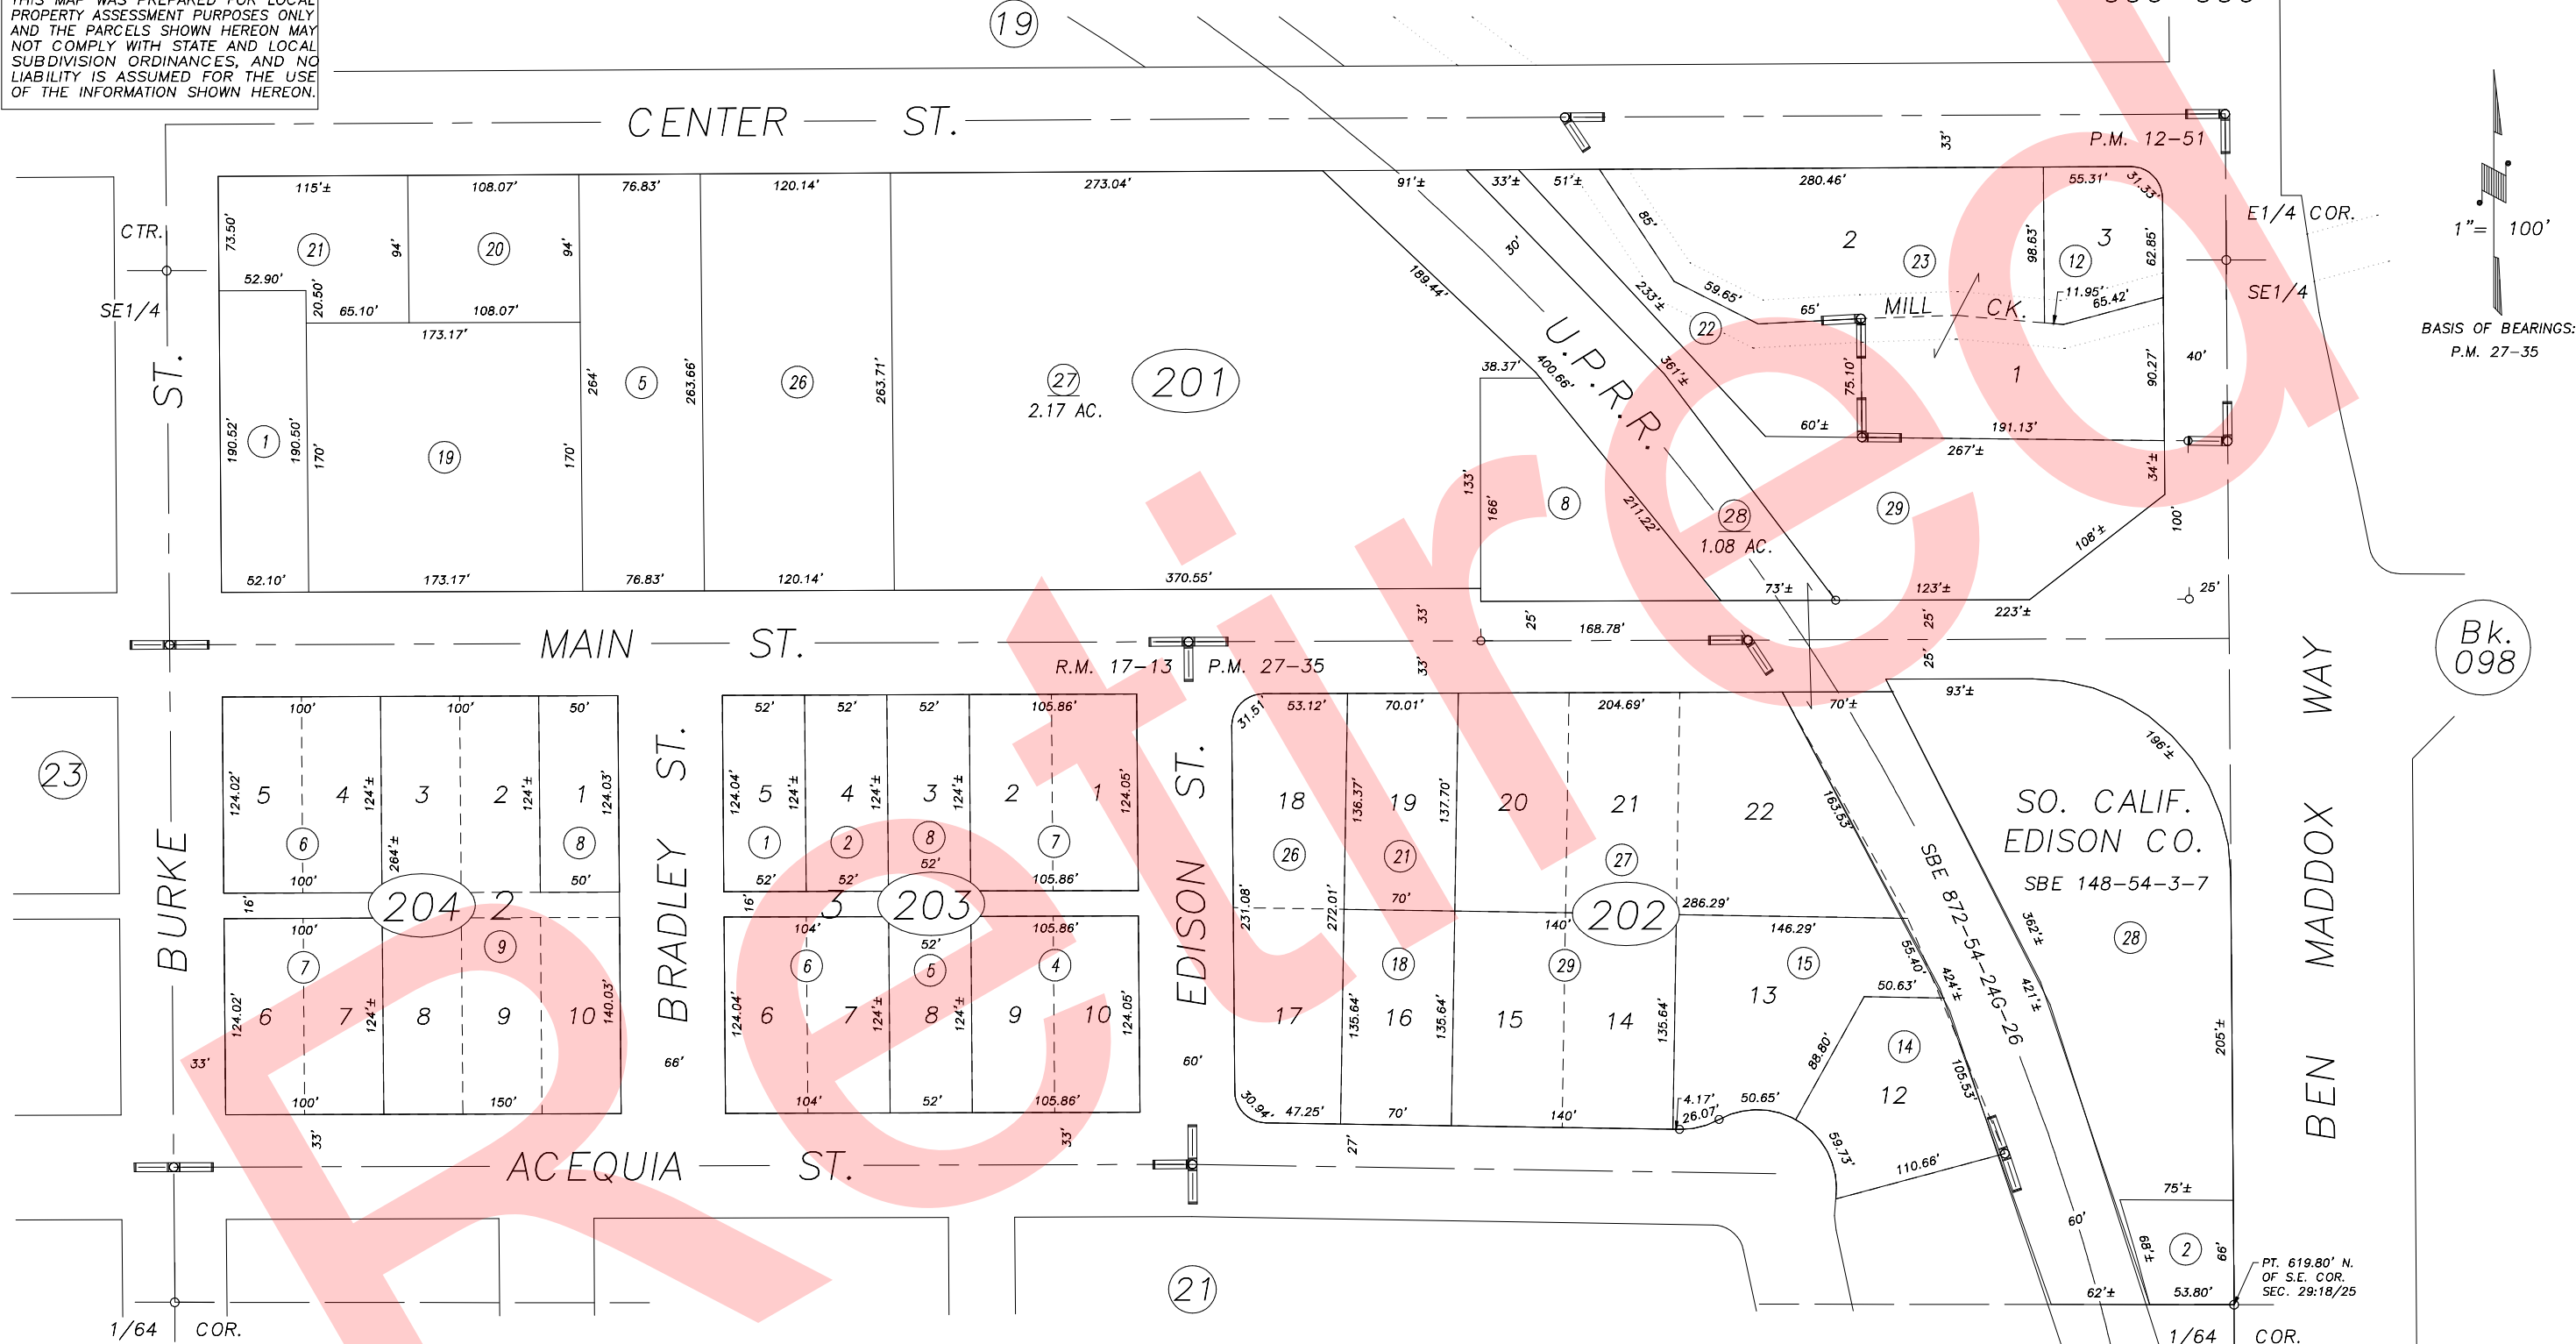

POR. R. E. HYDE E. MAIN ST. TRACT, R.M. 17-13
 PARCEL MAP NO. 1150, P.M. 12-51
 POR. PARCEL MAP NO. 2634, P.M. 27-35

CITY OF VISALIA
 ASSESSOR'S MAPS BK.094 , PG.20
 COUNTY OF TULARE, CALIFORNIA, U.S.A.

NOTE: Assessor's Parcel Numbers Shown in Circles ① 123
 Assessor's Block Numbers Shown in Ellipses ② 123

2005-0018402	10/12/2005	PHN
REVISION	DATE	TECH