

DISCLAIMER
THIS MAP WAS PREPARED FOR LOCAL PROPERTY ASSESSMENT PURPOSES ONLY AND THE PARCELS SHOWN HEREON MAY NOT COMPLY WITH STATE AND LOCAL SUBDIVISION ORDINANCES, AND NO LIABILITY IS ASSUMED FOR THE USE OF THE INFORMATION SHOWN HEREON.

19

CENTER ST.


CTR. SE 1/4

P.M. 12-51

E.1/4 COR. SE 1/4

1" = 100'

BASIS OF BEARINGS:
P.M. 27-35

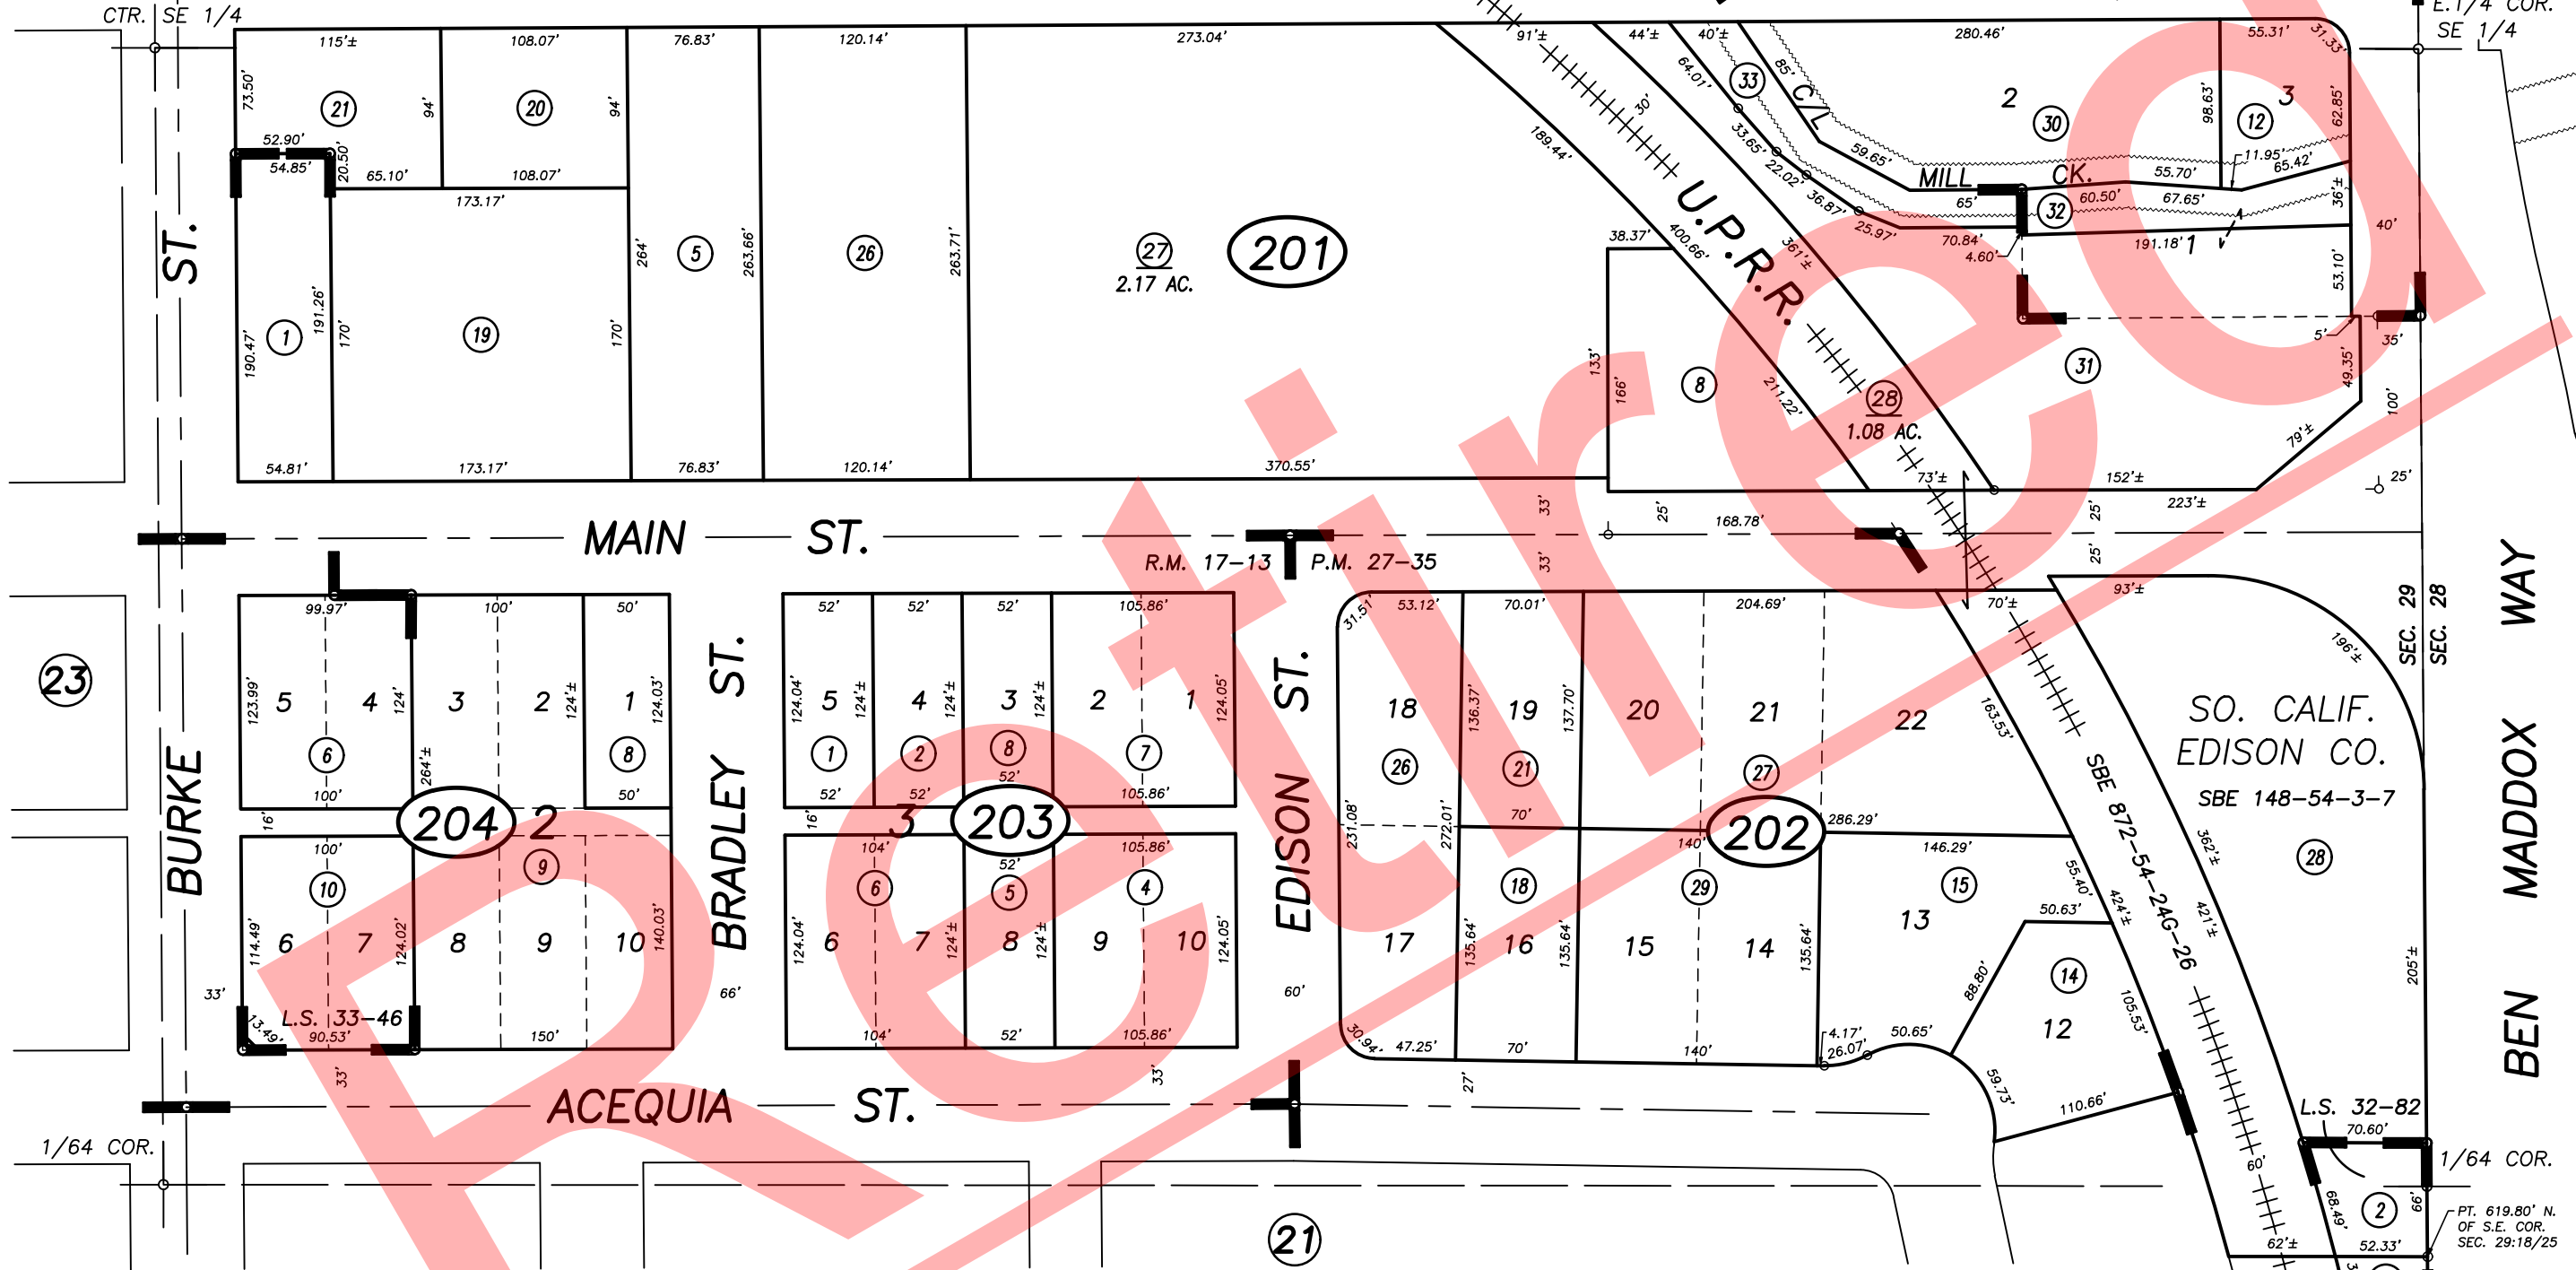

Bk. 098

POR. R. E. HYDE E. MAIN ST. TRACT, R.M. 17-13
PARCEL MAP NO. 1150, P.M. 12-51
POR. PARCEL MAP NO. 2634, P.M. 27-35
RECORD OF SURVEY, L.S. 33-46
RECORD OF SURVEY, L.S. 32-82

CITY OF VISALIA
ASSESSOR'S MAPS BK. 094 , PG. 20
COUNTY OF TULARE, CALIFORNIA, U.S.A.