


DISCLAIMER
 THIS MAP WAS PREPARED FOR LOCAL PROPERTY ASSESSMENT PURPOSES ONLY. THE PARCELS SHOWN HEREON MAY NOT COMPLY WITH STATE AND LOCAL SUBDIVISION ORDINANCES. NO LIABILITY IS ASSUMED FOR THE USE OF THE INFORMATION HEREON. R & T CODE SEC. 327, 408.3, ETC.
 REVISED: 8/1/2017
 REASON: 2017-0014910
 CAD TECH: NFL

S 1/2 OF SE 1/4 OF SE 1/4 SEC. 29, T.18S., R. 25E., M.D.B.&M.

TAX CODE AREA 094-21
 006-096

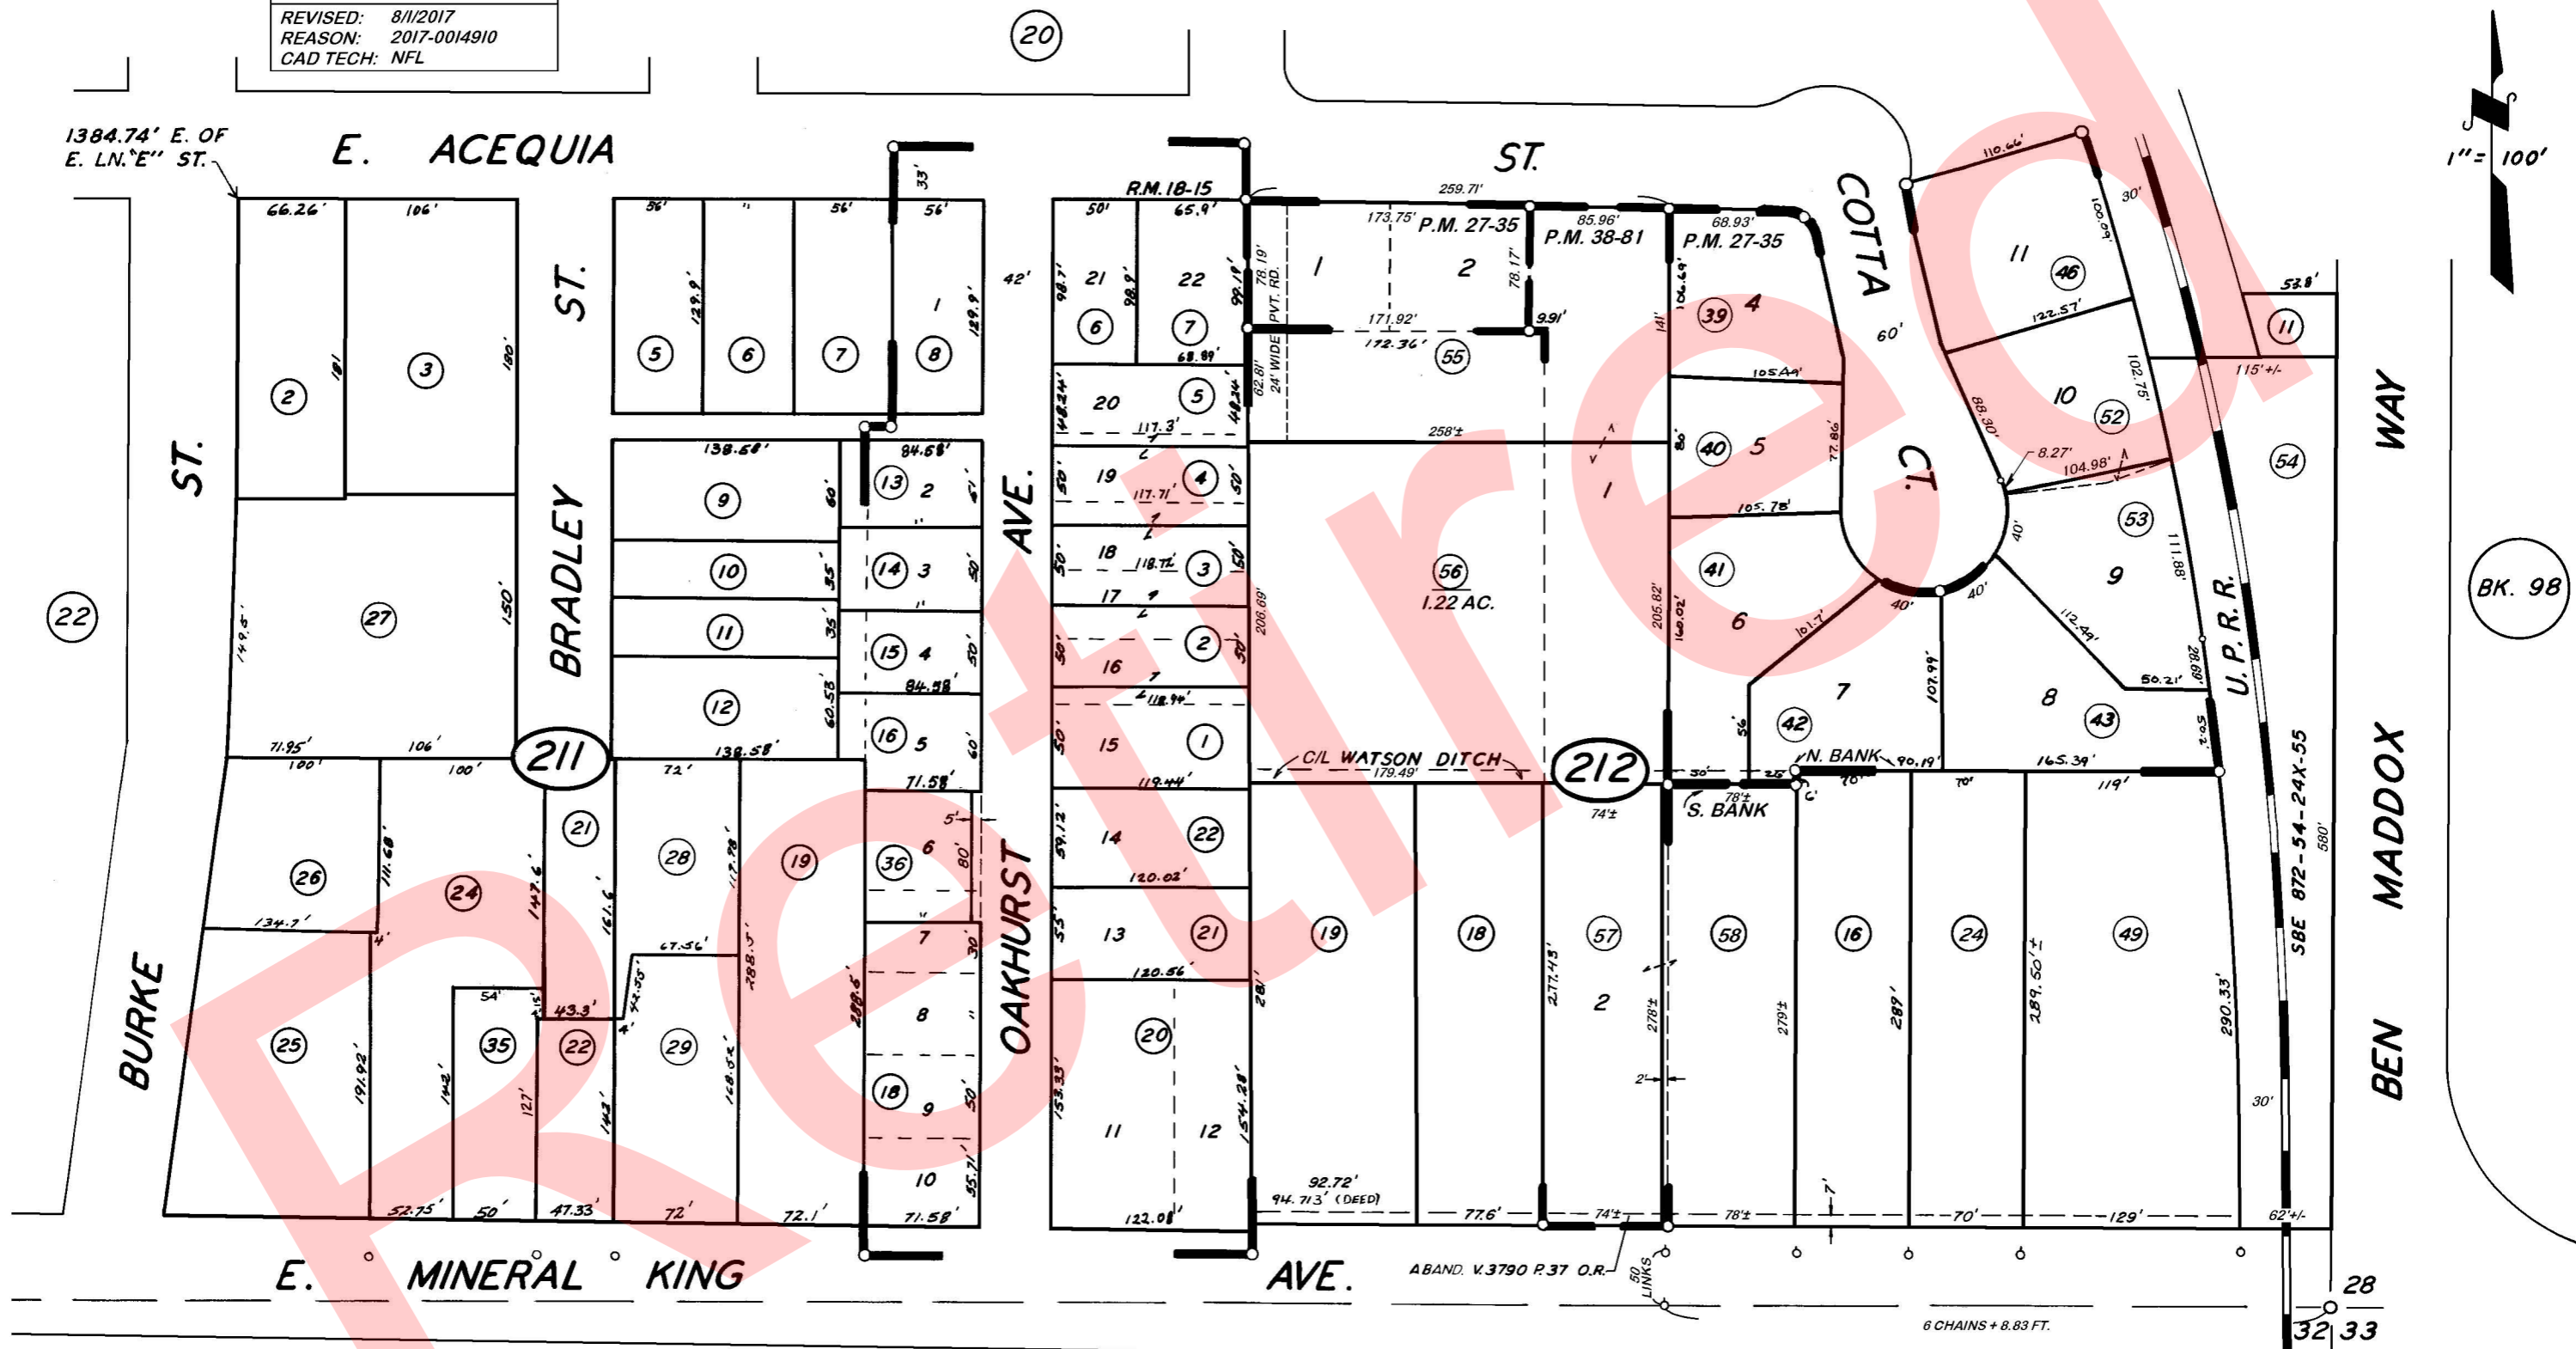

OAKHURST ADD. R.M. 18-15
 POR. PARCEL MAP 2634 P.M. 27-35
 PARCEL MAP 3778 P.M. 38-81

BK. 97

CITY OF VISALIA
 ASSESSOR'S MAPS BK. 094, PG. 21.
 COUNTY OF TULARE, CALIF.

NOTE — ASSESSOR'S BLOCK NUMBERS SHOWN IN ELLIPSES
 ASSESSOR'S PARCEL NUMBERS SHOWN IN CIRCLES