



DISCLAIMER
 THIS MAP WAS PREPARED FOR LOCAL PROPERTY ASSESSMENT PURPOSES ONLY. THE PARCELS SHOWN HEREON MAY NOT COMPLY WITH STATE AND LOCAL SUBDIVISION ORDINANCES. NO LIABILITY IS ASSUMED FOR THE USE OF THE INFORMATION HEREON.

REVISED: 07/30/2013
 REASON: 2007-0033505
 CAD TECH: CMB

N 1/2 OF NW 1/4 OF SE 1/4 SEC.29, T.18S., R.25E., M.D.B.&M.

TAX CODE AREA
 006-096

094-25

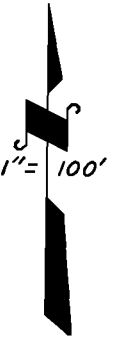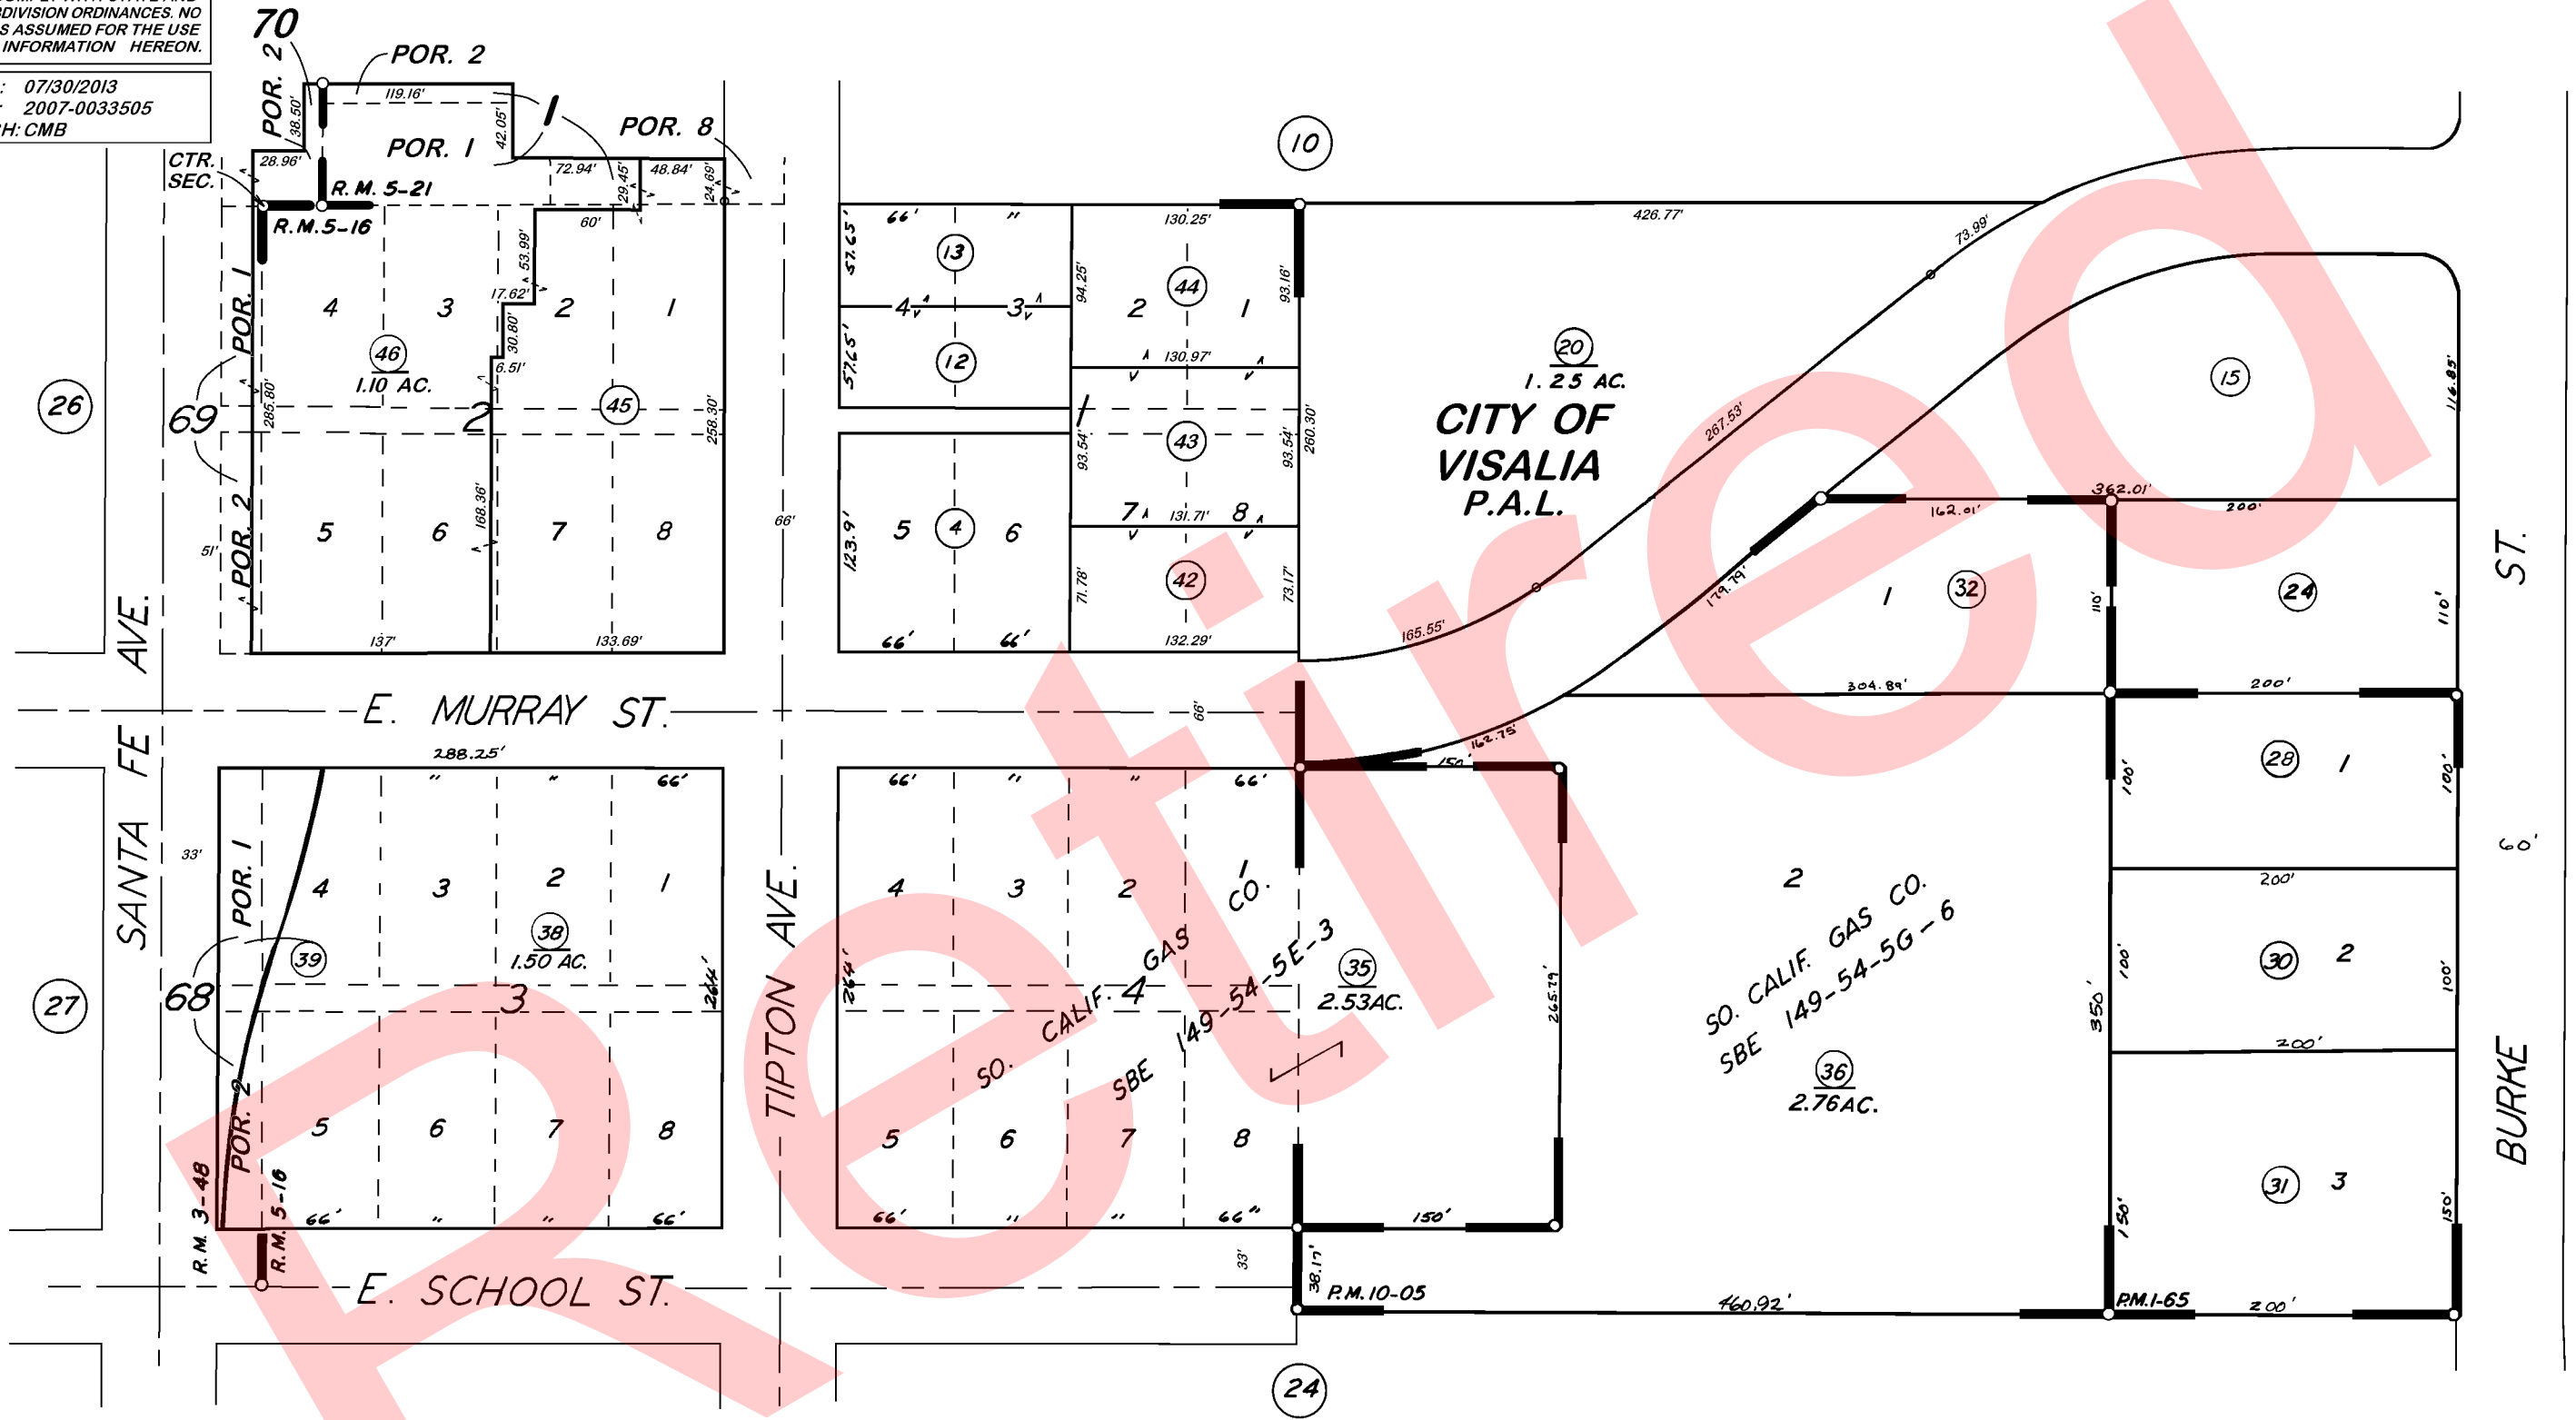

POR. PLAT OF VISALIA, R.M. 3-48
 POR. DROUILLARD'S ADDITION, R.M. 5-16
 POR. LINDSEY'S ADDITION, R.M. 5-21
 PARCEL MAP NO. 65, P.M. 1-65
 PARCEL MAP NO. 904, P.M. 10-05

CITY OF VISALIA
 ASSESSOR'S MAPS BK. 94, PG. 25.
 COUNTY OF TULARE, CALIF.

NOTE: Assessor's Parcel Numbers Shown in Circles
 Assessor's Block Numbers Shown in Ellipses

