
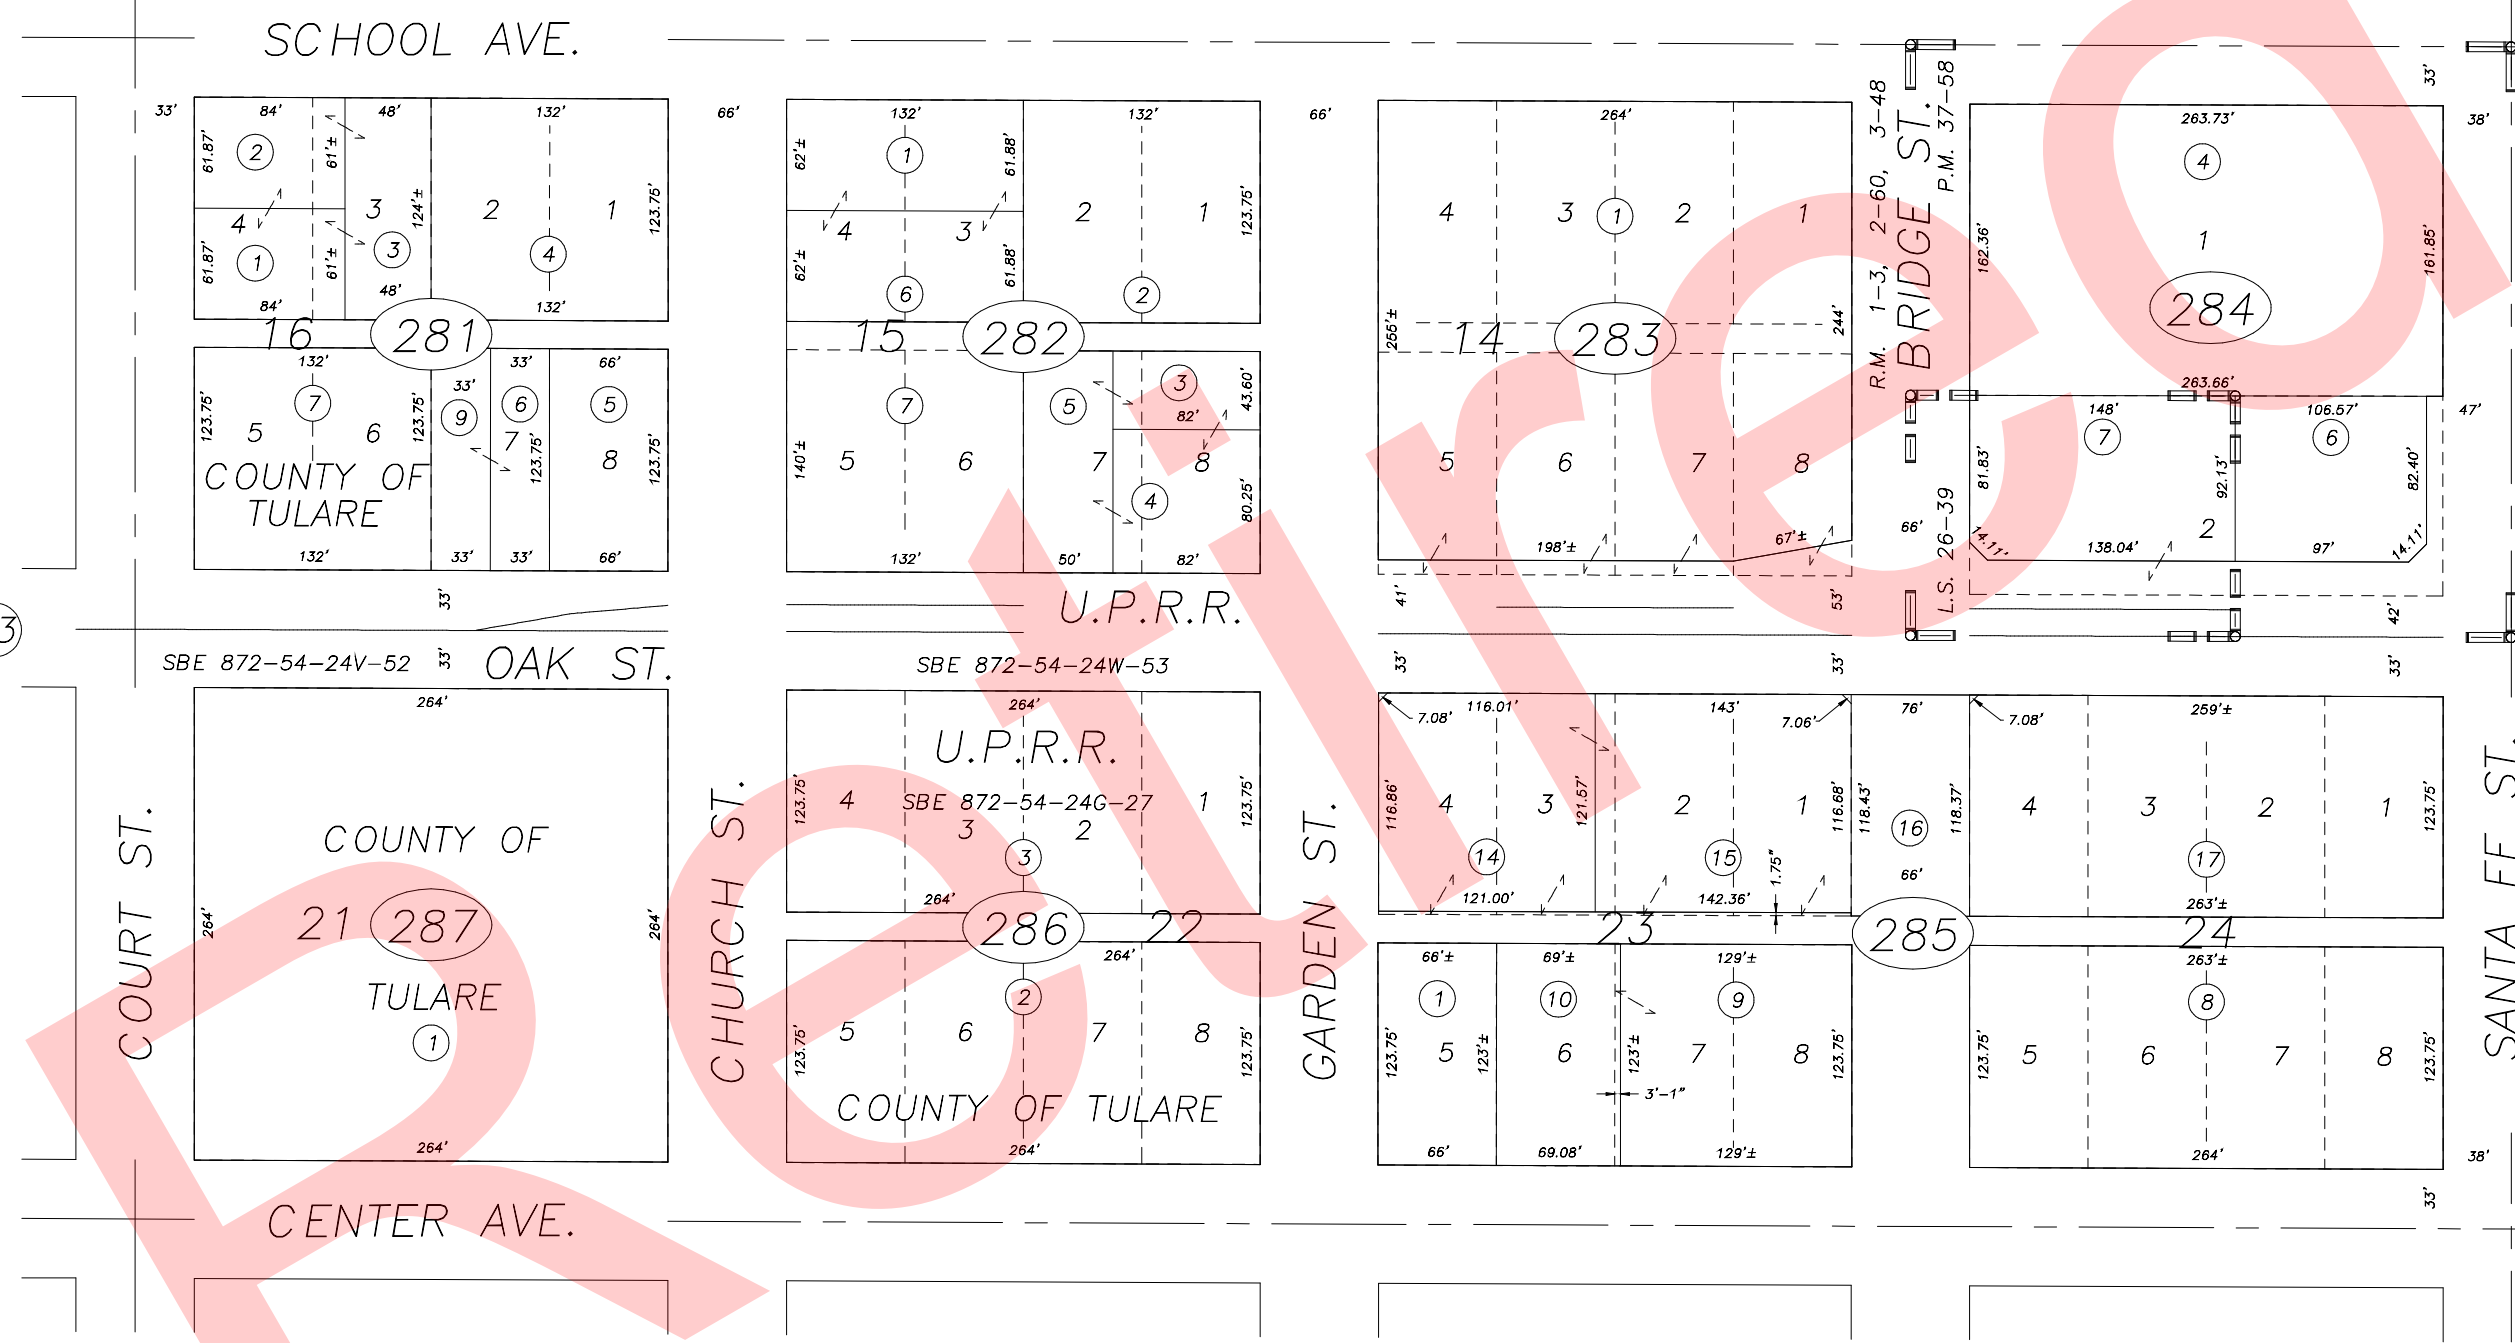


N1/2 OF NE1/4 OF SW1/4 SEC.29, T.18R., R.25E., M.D.B.&M.

Tax Area Codes 094-28

DISCLAIMER
 THIS MAP WAS PREPARED FOR LOCAL PROPERTY ASSESSMENT PURPOSES ONLY AND THE PARCELS SHOWN HEREON MAY NOT COMPLY WITH STATE AND LOCAL SUBDIVISION ORDINANCES, AND NO LIABILITY IS ASSUMED FOR THE USE OF THE INFORMATION SHOWN HEREON.

006-216
 006-217
 006-218
 006-219

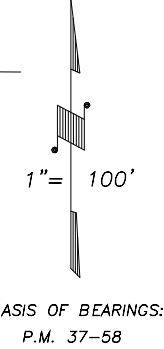

POR. PLAT OF VISALIA, R.M. 1-3, 2-60, 3-48
 PARCEL MAP 3655, P.M. 37-58
 RECORD OF SURVEY, L.S. 26-39

CITY OF VISALIA
 ASSESSOR'S MAPS BK.094 , PG28
 COUNTY OF TULARE, CALIFORNIA, U.S.A.

NOTE: Assessor's Parcel Numbers Shown in Circles (1) (123)
 Assessor's Block Numbers Shown in Elipses (281) (282) (283) (284) (285) (286) (287)

| | | |
|--------------|------------|------|
| 2003-0080484 | 04/12/2004 | RJL |
| REVISION | DATE | TECH |