

N1/2 OF NE1/4 OF SW1/4 SEC.29, T.18R., R.25E., M.D.B.&M.


Tax Area Codes 094-28

**DISCLAIMER**  
THIS MAP WAS PREPARED FOR LOCAL PROPERTY ASSESSMENT PURPOSES ONLY AND THE PARCELS SHOWN HEREON MAY NOT COMPLY WITH STATE AND LOCAL SUBDIVISION ORDINANCES, AND NO LIABILITY IS ASSUMED FOR THE USE OF THE INFORMATION SHOWN HEREON.

006-216  
006-217  
006-218  
006-219

1" = 100'

BASIS OF BEARINGS:  
P.M. 37-58

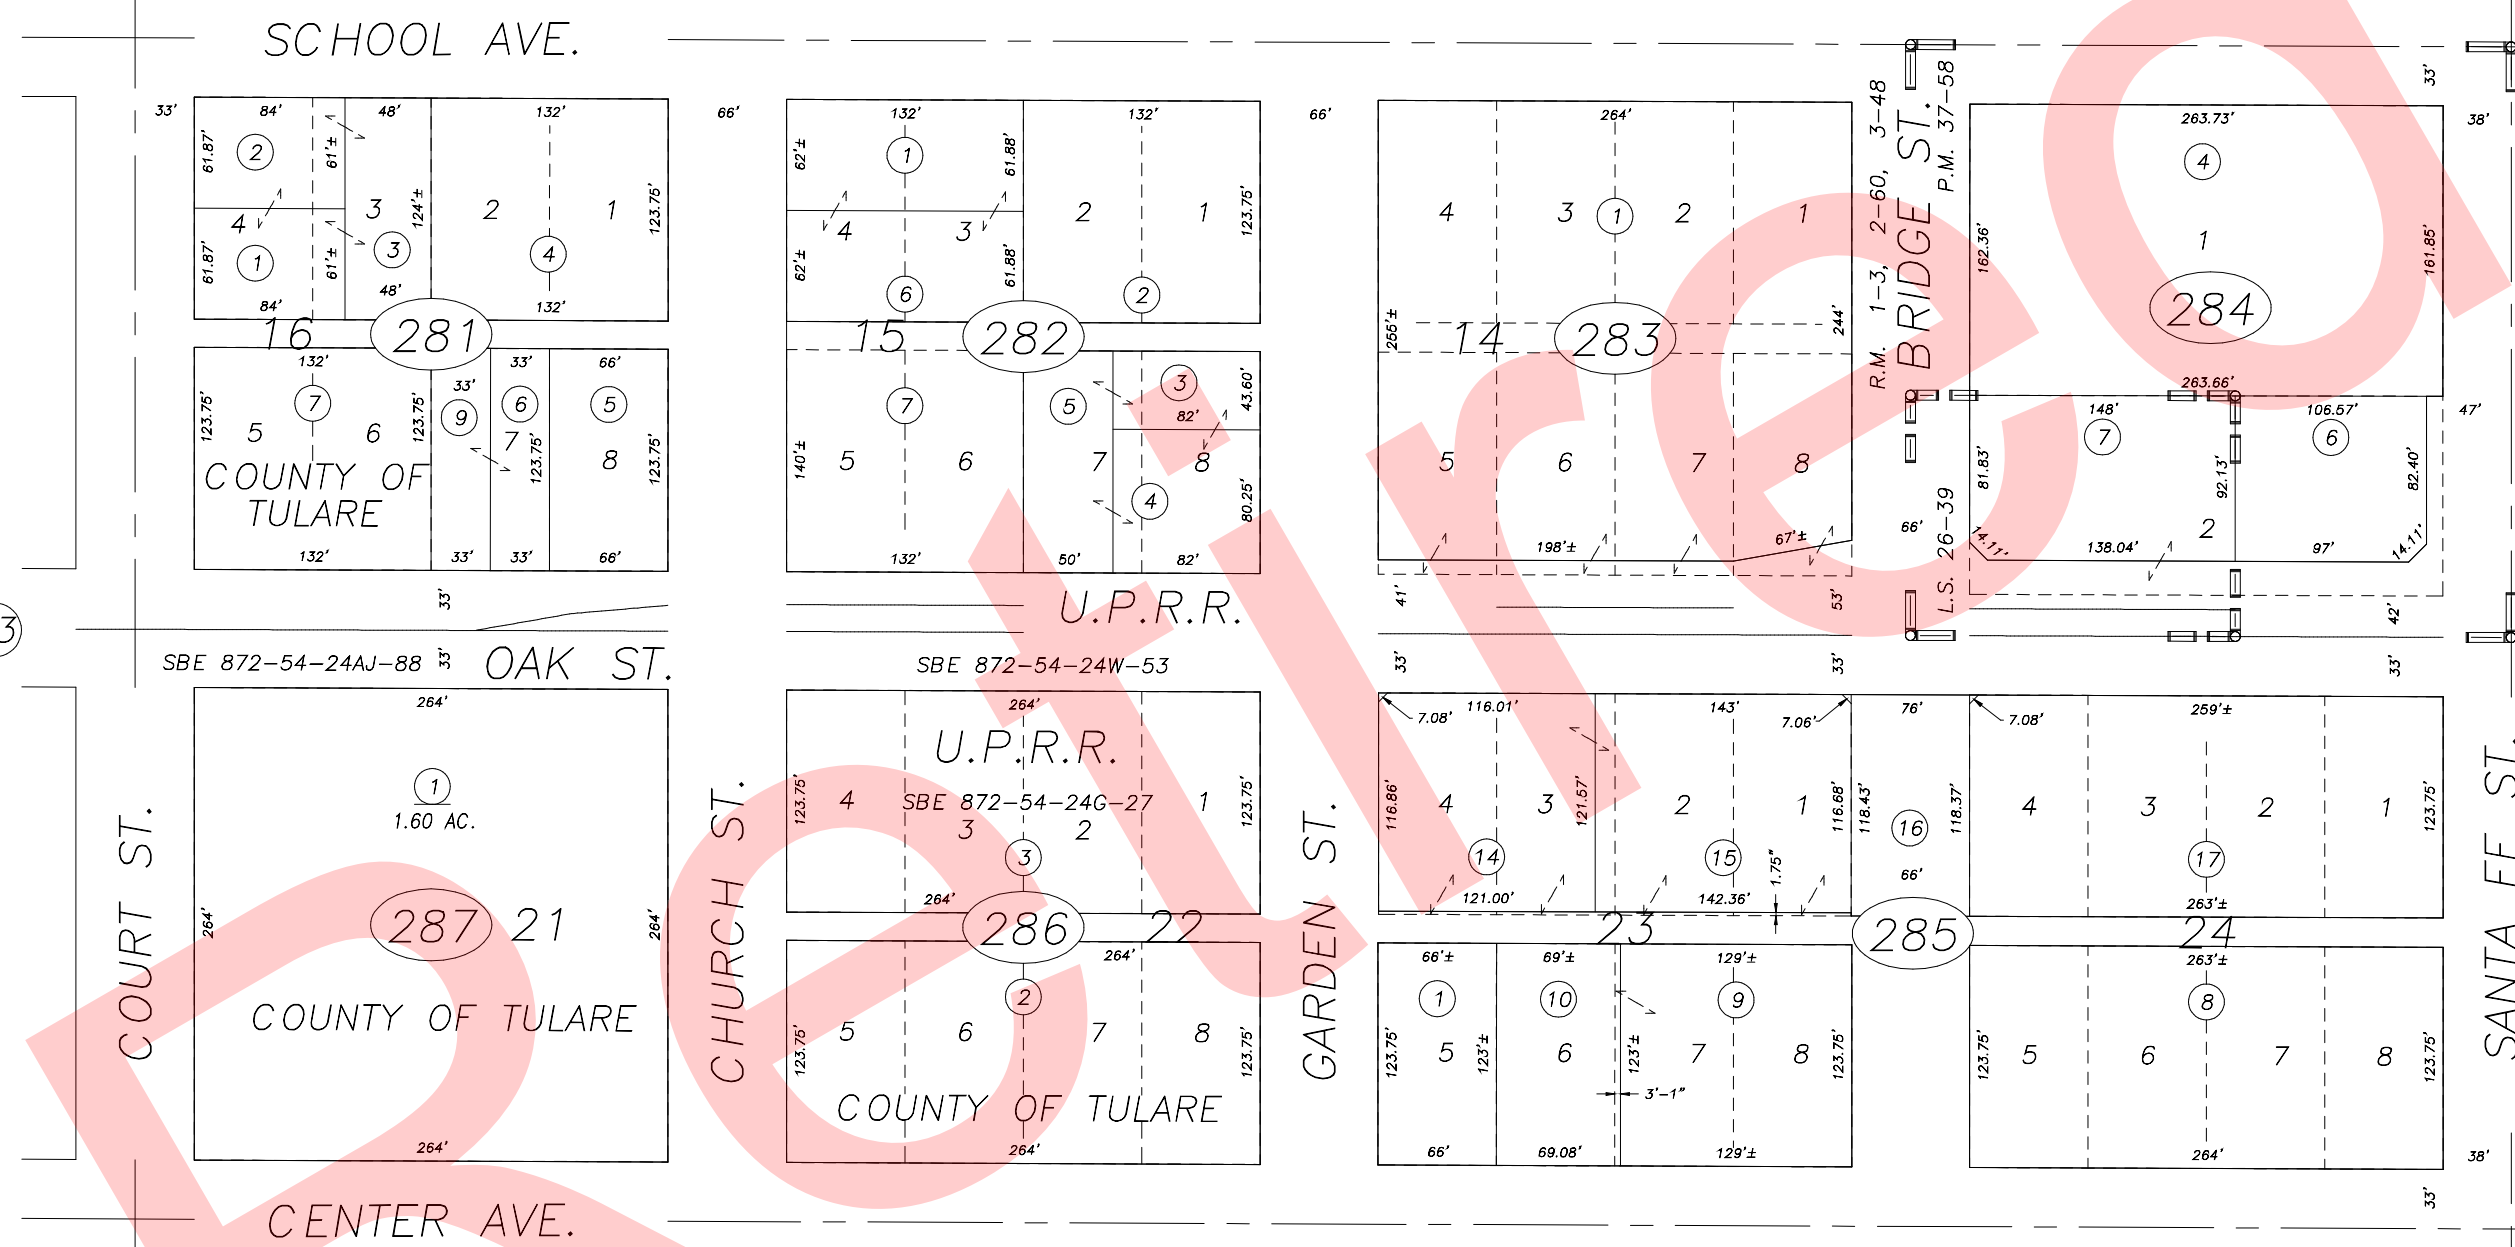

POR. PLAT OF VISALIA, R.M. 1-3, 2-60, 3-48  
PARCEL MAP 3655, P.M. 37-58  
RECORD OF SURVEY, L.S. 26-39

CITY OF VISALIA  
ASSESSOR'S MAPS BK.094 , PG28  
COUNTY OF TULARE, CALIFORNIA, U.S.A.

NOTE: Assessor's Parcel Numbers Shown in Circles (1) (123)  
Assessor's Block Numbers Shown in Elipses (281) (282) (283) (284) (285) (286) (287)

UPDATE SBE NO.	08/24/2004	KMS
REVISION	DATE	TECH