


DISCLAIMER
 THIS MAP WAS PREPARED FOR LOCAL PROPERTY ASSESSMENT PURPOSES ONLY. THE PARCELS SHOWN HEREON MAY NOT COMPLY WITH STATE AND LOCAL SUBDIVISION ORDINANCES. NO LIABILITY IS ASSUMED FOR THE USE OF THE INFORMATION HEREON.

REVISED: 03/18/2011
 REASON: 2010-0080418
 CAD TECH: MLC

POR. SE 1/4 OF SW 1/4 SEC. 29, T.18S., R.25E., M. D. B. & M.

TAX CODE AREA 94-29
 6-219
 6-017
 6-217

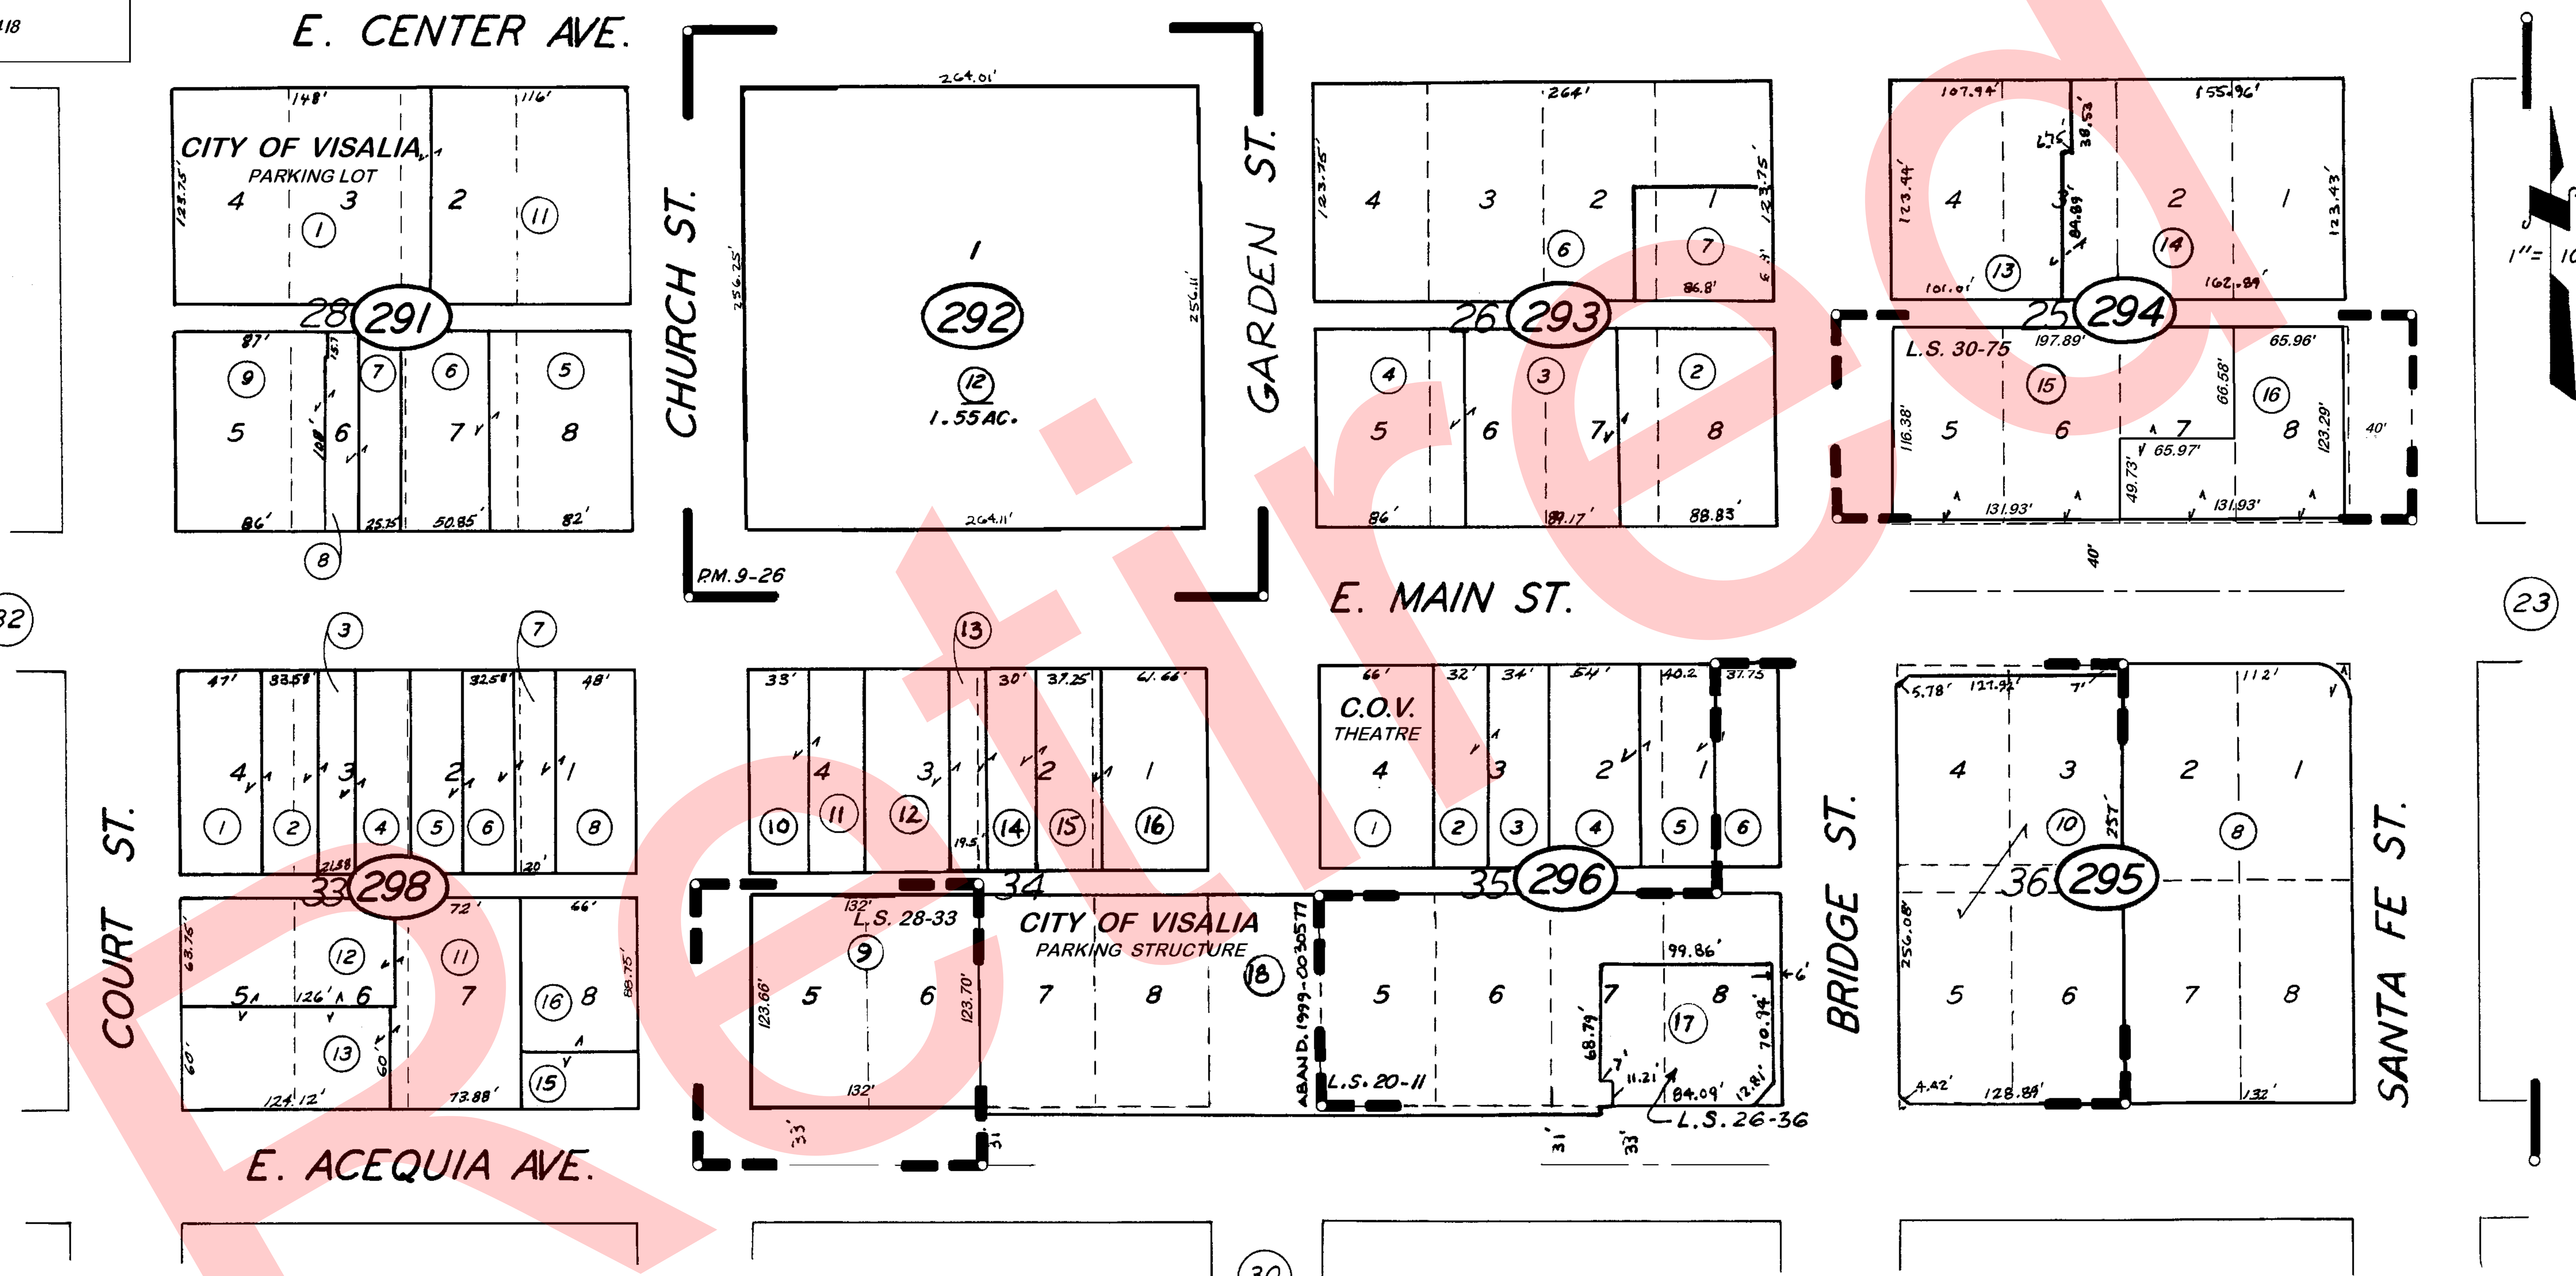

POR. PLAT OF VISALIA, R.M. 3-48
 PARCEL MAP NO. 826, P.M. 9-26
 RECORD OF SURVEY, L.S. 20-11
 RECORD OF SURVEY, L.S. 26-36
 RECORD OF SURVEY, L.S. 28-33
 RECORD OF SURVEY, L.S. 30-75

CITY OF VISALIA
 ASSESSOR'S MAPS BK. 94, PG. 29.
 COUNTY OF TULARE, CALIF.

NOTE — ASSESSOR'S BLOCK NUMBERS SHOWN IN ELLIPSES
 ASSESSOR'S PARCEL NUMBERS SHOWN IN CIRCLES