

DISCLAIMER


THIS MAP WAS PREPARED FOR LOCAL PROPERTY ASSESSMENT PURPOSES ONLY. THE PARCELS SHOWN HEREON MAY NOT COMPLY WITH STATE AND LOCAL SUBDIVISION ORDINANCES. NO LIABILITY IS ASSUMED FOR THE USE OF THE INFORMATION HEREON.

REVISED: 09/03/2013
REASON: 2010-0058667
CAD TECH: KMS

POR. NW¹/₄ OF SW¹/₄ SEC. 29, T.18S., R.25E., M. D. B. & M.

TAX CODE AREA
006-137

94-34

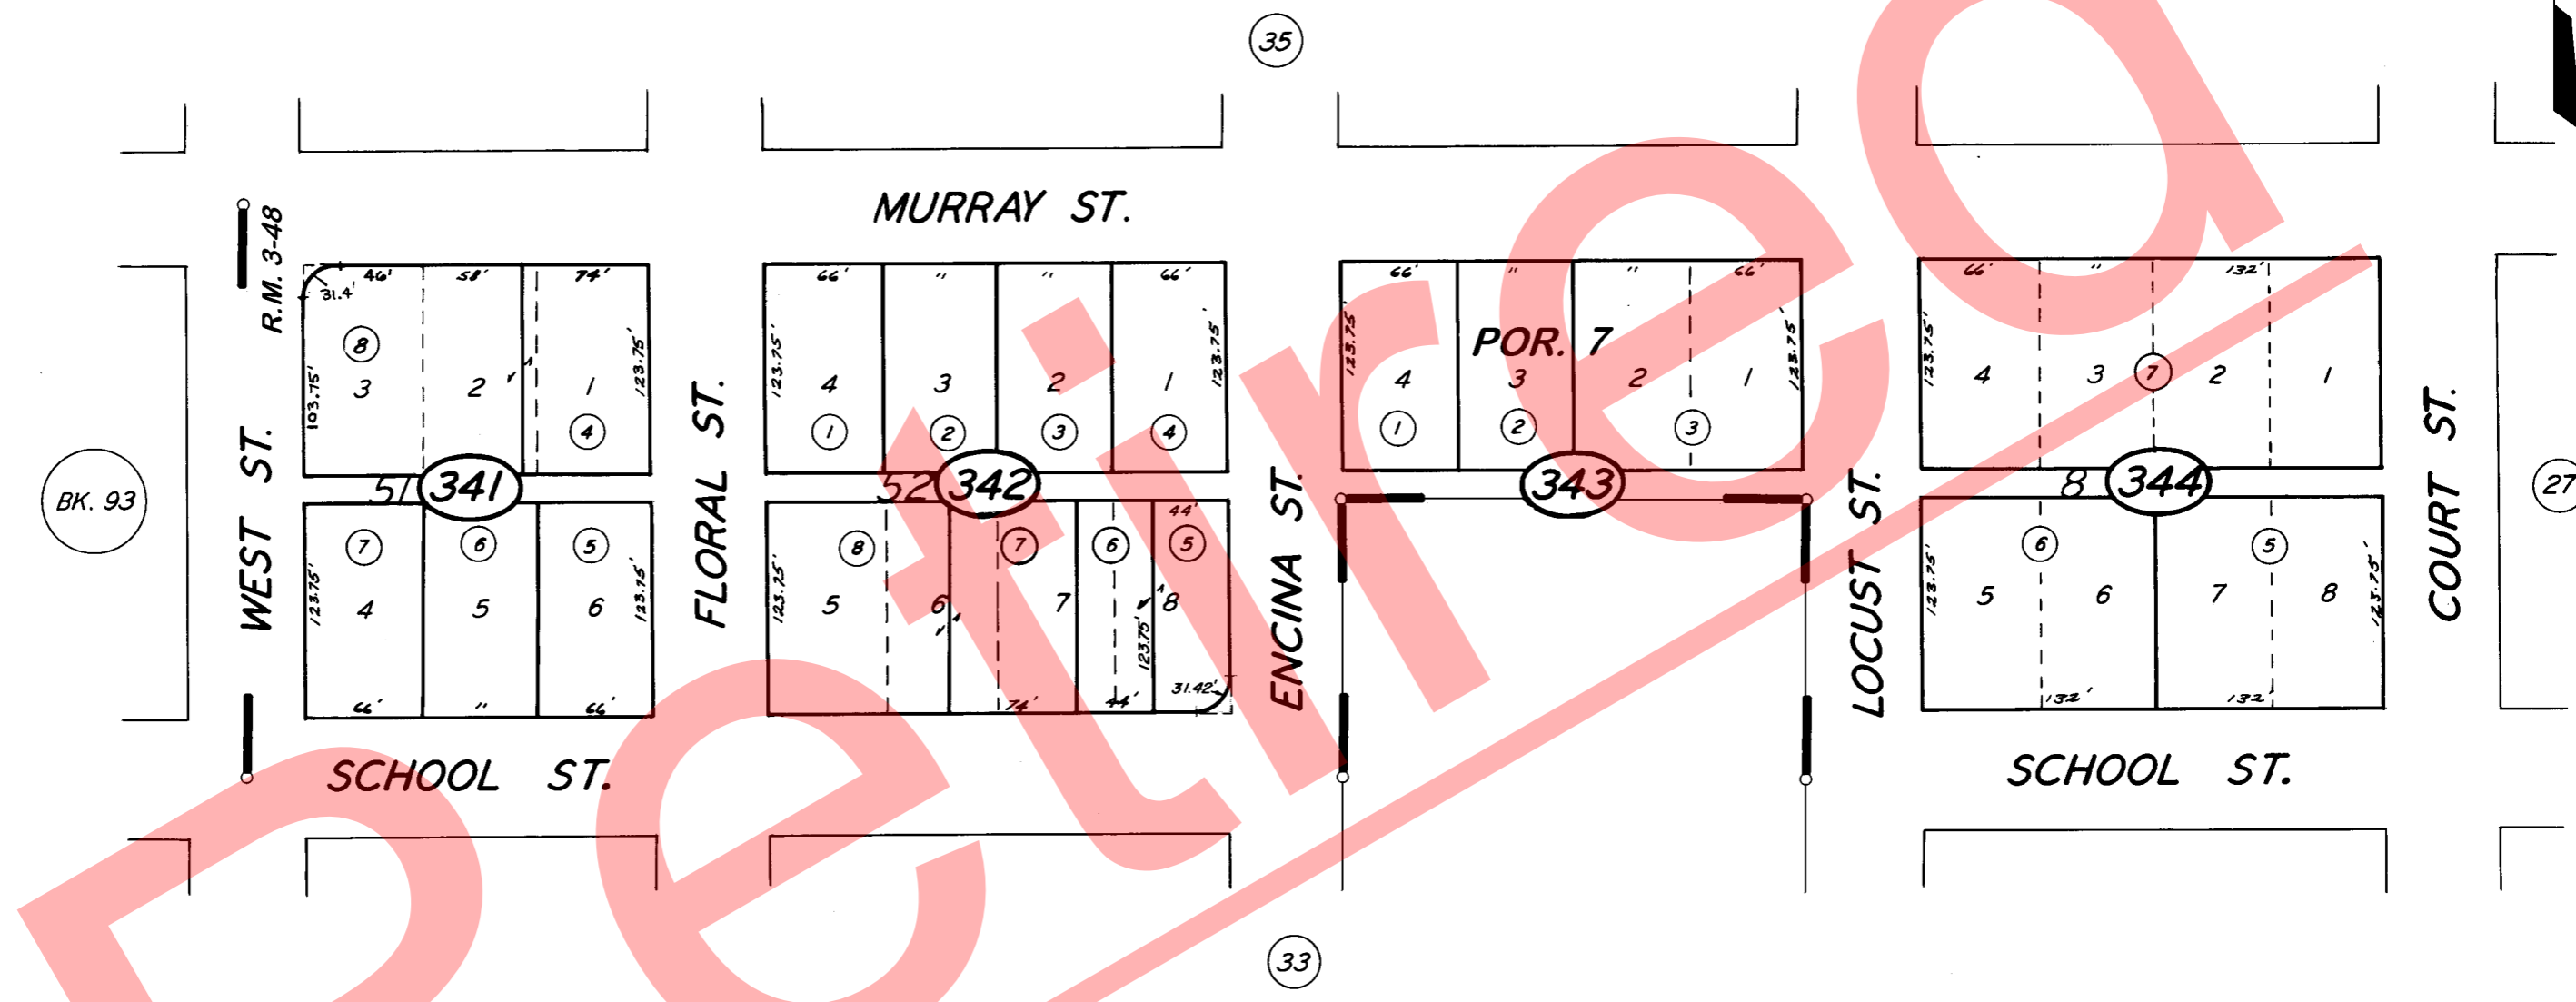

POR. PLAT OF VISALIA, R.M. 3-48

CITY OF VISALIA
ASSESSOR'S MAPS BK. 94, PG. 34.
COUNTY OF TULARE, CALIF.

NOTE — ASSESSOR'S BLOCK NUMBERS SHOWN IN ELLIPSES
ASSESSOR'S PARCEL NUMBERS SHOWN IN CIRCLES

