


**DISCLAIMER**  
 THIS MAP WAS PREPARED FOR LOCAL PROPERTY ASSESSMENT PURPOSES ONLY. THE PARCELS SHOWN HEREON MAY NOT COMPLY WITH STATE AND LOCAL SUBDIVISION ORDINANCES. NO LIABILITY IS ASSUMED FOR THE USE OF THE INFORMATION HEREON. R & T CODE SEC. 327, 408.3, ETC.  
 REVISED: 10/09/2018  
 REASON: 2002-008094I  
 CAD TECH: NFL

N'LY. POR. SEC. 21, T.18S., R.27E, M.D.B.&M.

TAX CODE AREA **115-05**  
**133-009**

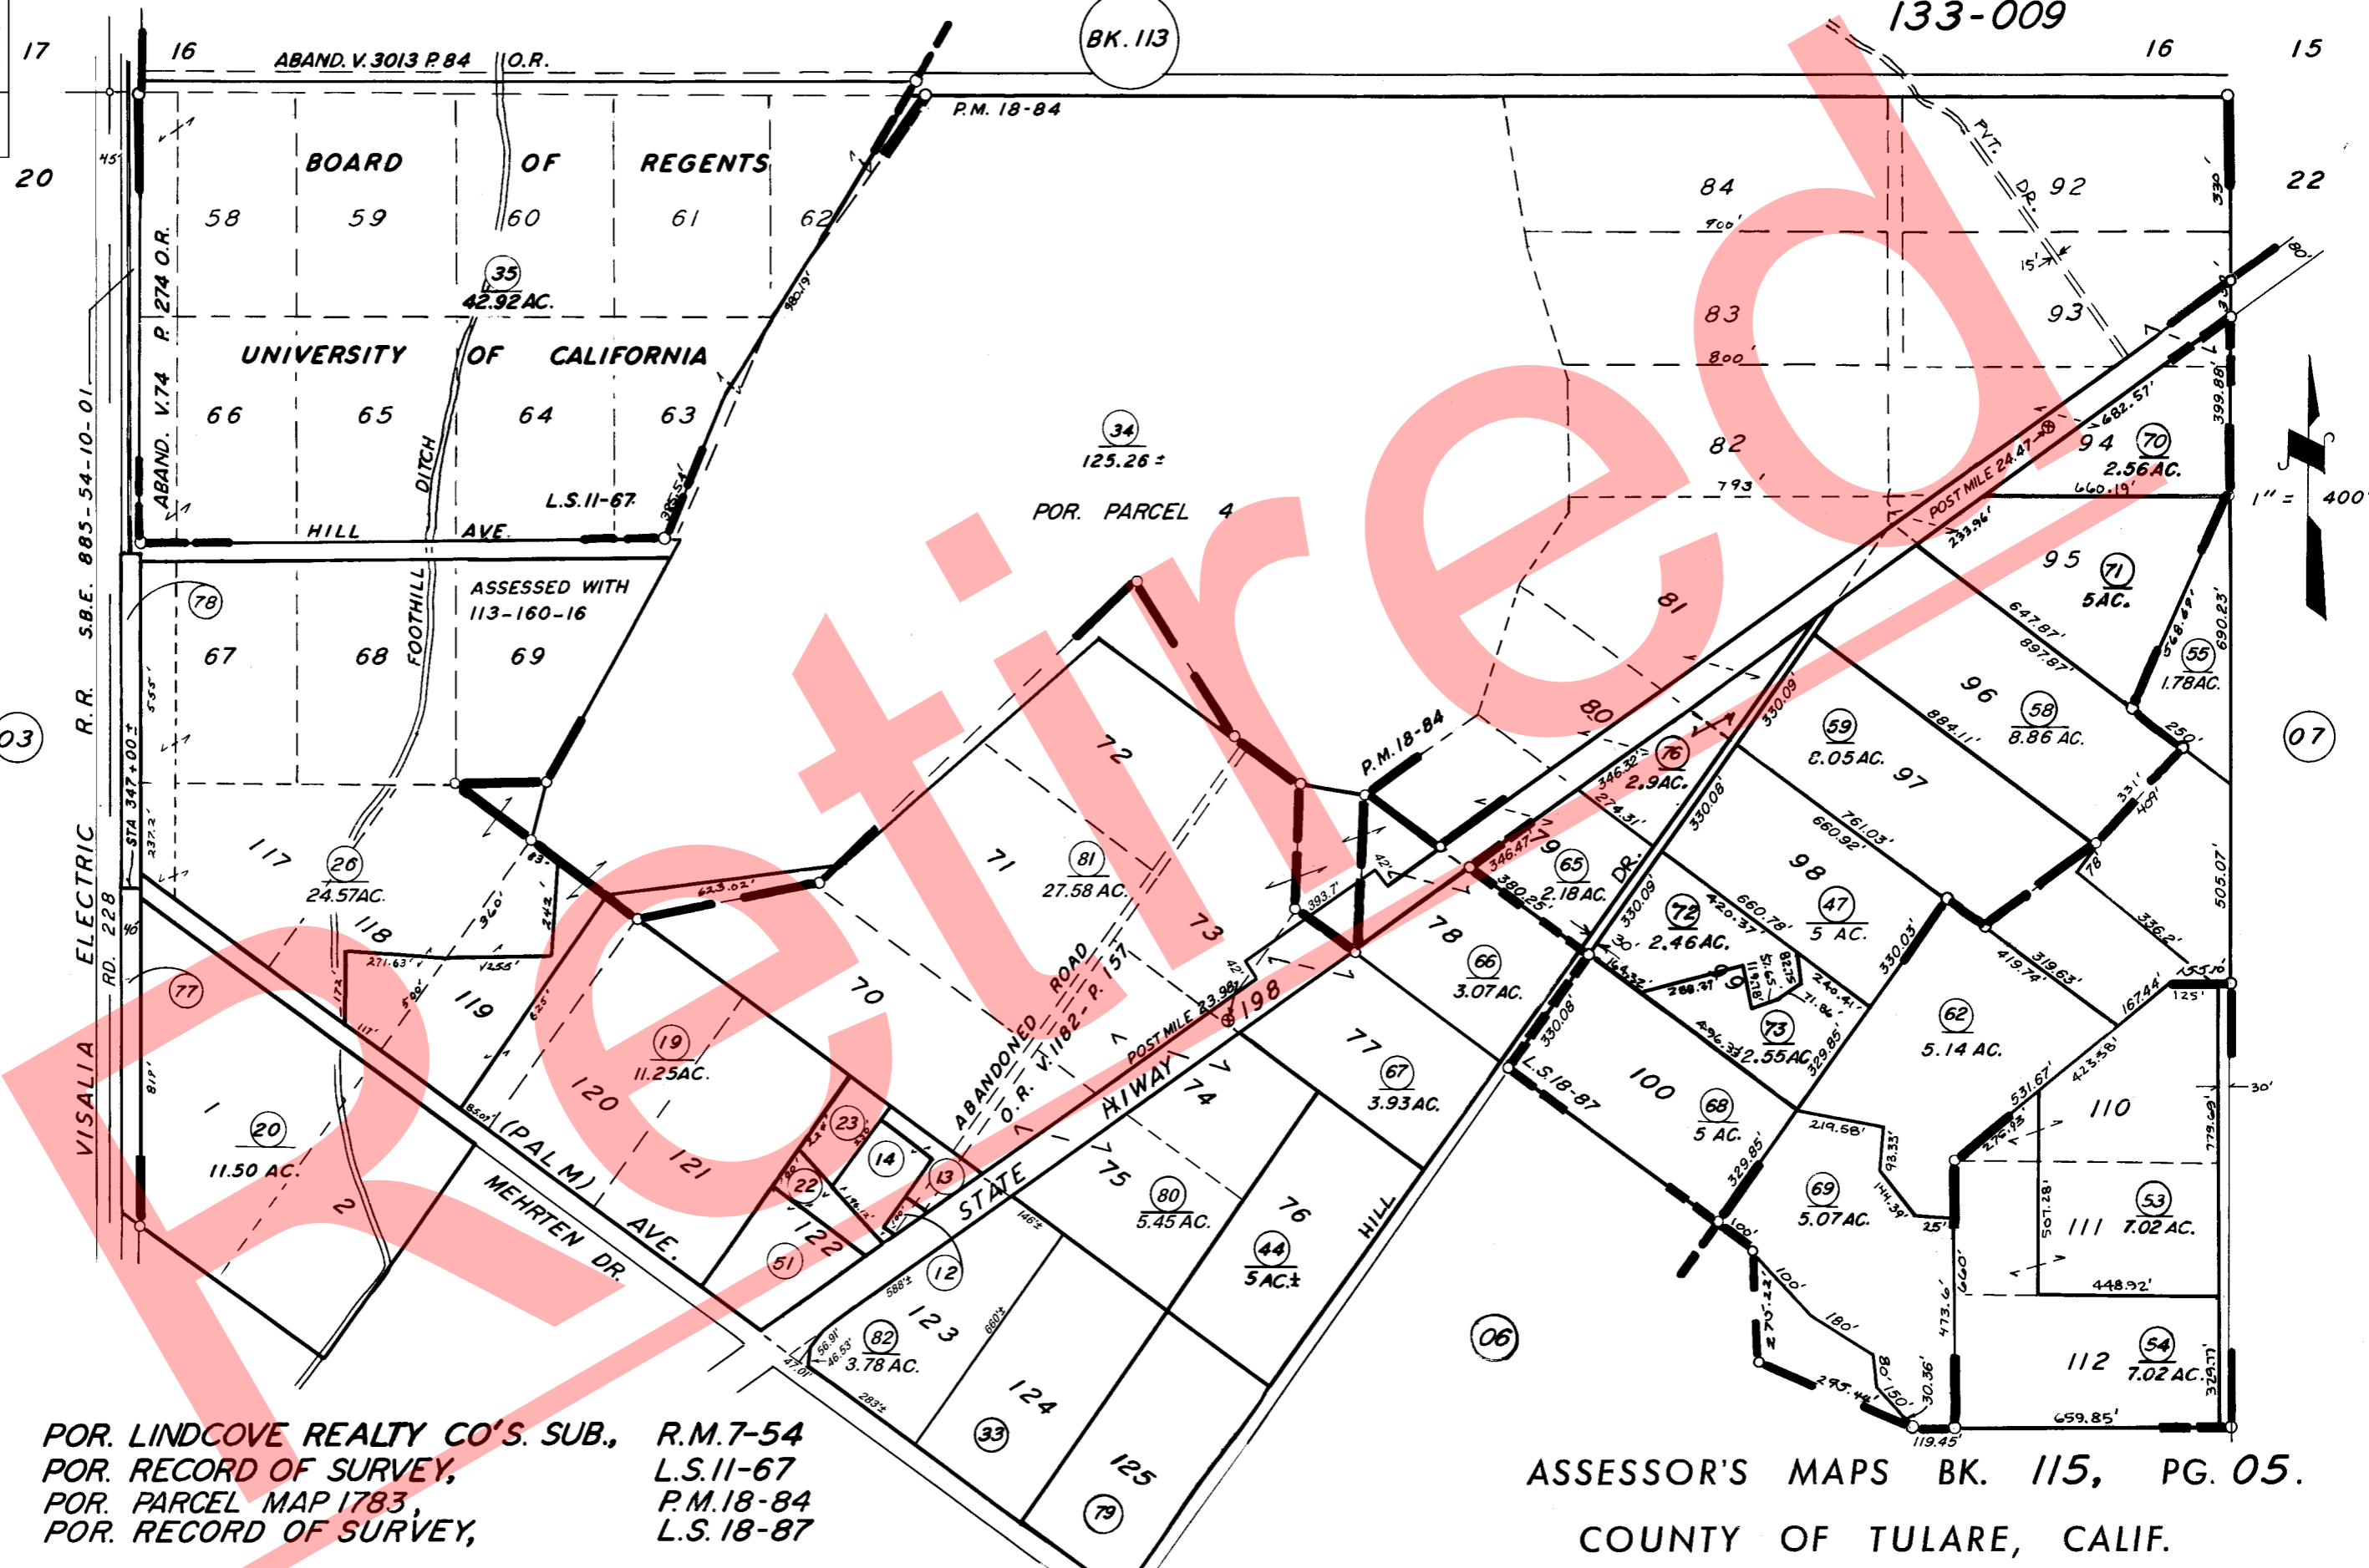

POR. LINDCOVE REALTY CO'S. SUB., R.M.7-54  
 POR. RECORD OF SURVEY, L.S.11-67  
 POR. PARCEL MAP 1783, P.M.18-84  
 POR. RECORD OF SURVEY, L.S.18-87

ASSESSOR'S MAPS BK. 115, PG. 05.  
 COUNTY OF TULARE, CALIF.

NOTE - ASSESSOR'S BLOCK NUMBERS SHOWN IN ELLIPSES  
 ASSESSOR'S PARCEL NUMBERS SHOWN IN CIRCLES