


DISCLAIMER
 THIS MAP WAS PREPARED FOR LOCAL PROPERTY ASSESSMENT PURPOSES ONLY AND THE PARCELS SHOWN HEREON MAY NOT COMPLY WITH STATE AND LOCAL SUBDIVISION ORDINANCES, AND NO LIABILITY IS ASSUMED FOR THE USE OF THE INFORMATION SHOWN HEREON.


SEC'S 23 TO 26 & 34 TO 36, T.18S., R.27E., M.D.B.&M.

Tax Area Codes 115-09

086-004
 133-002
 133-007

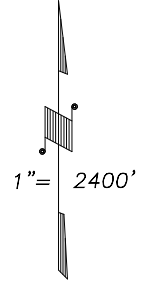

BASIS OF BEARINGS:
 L.S. 10-68

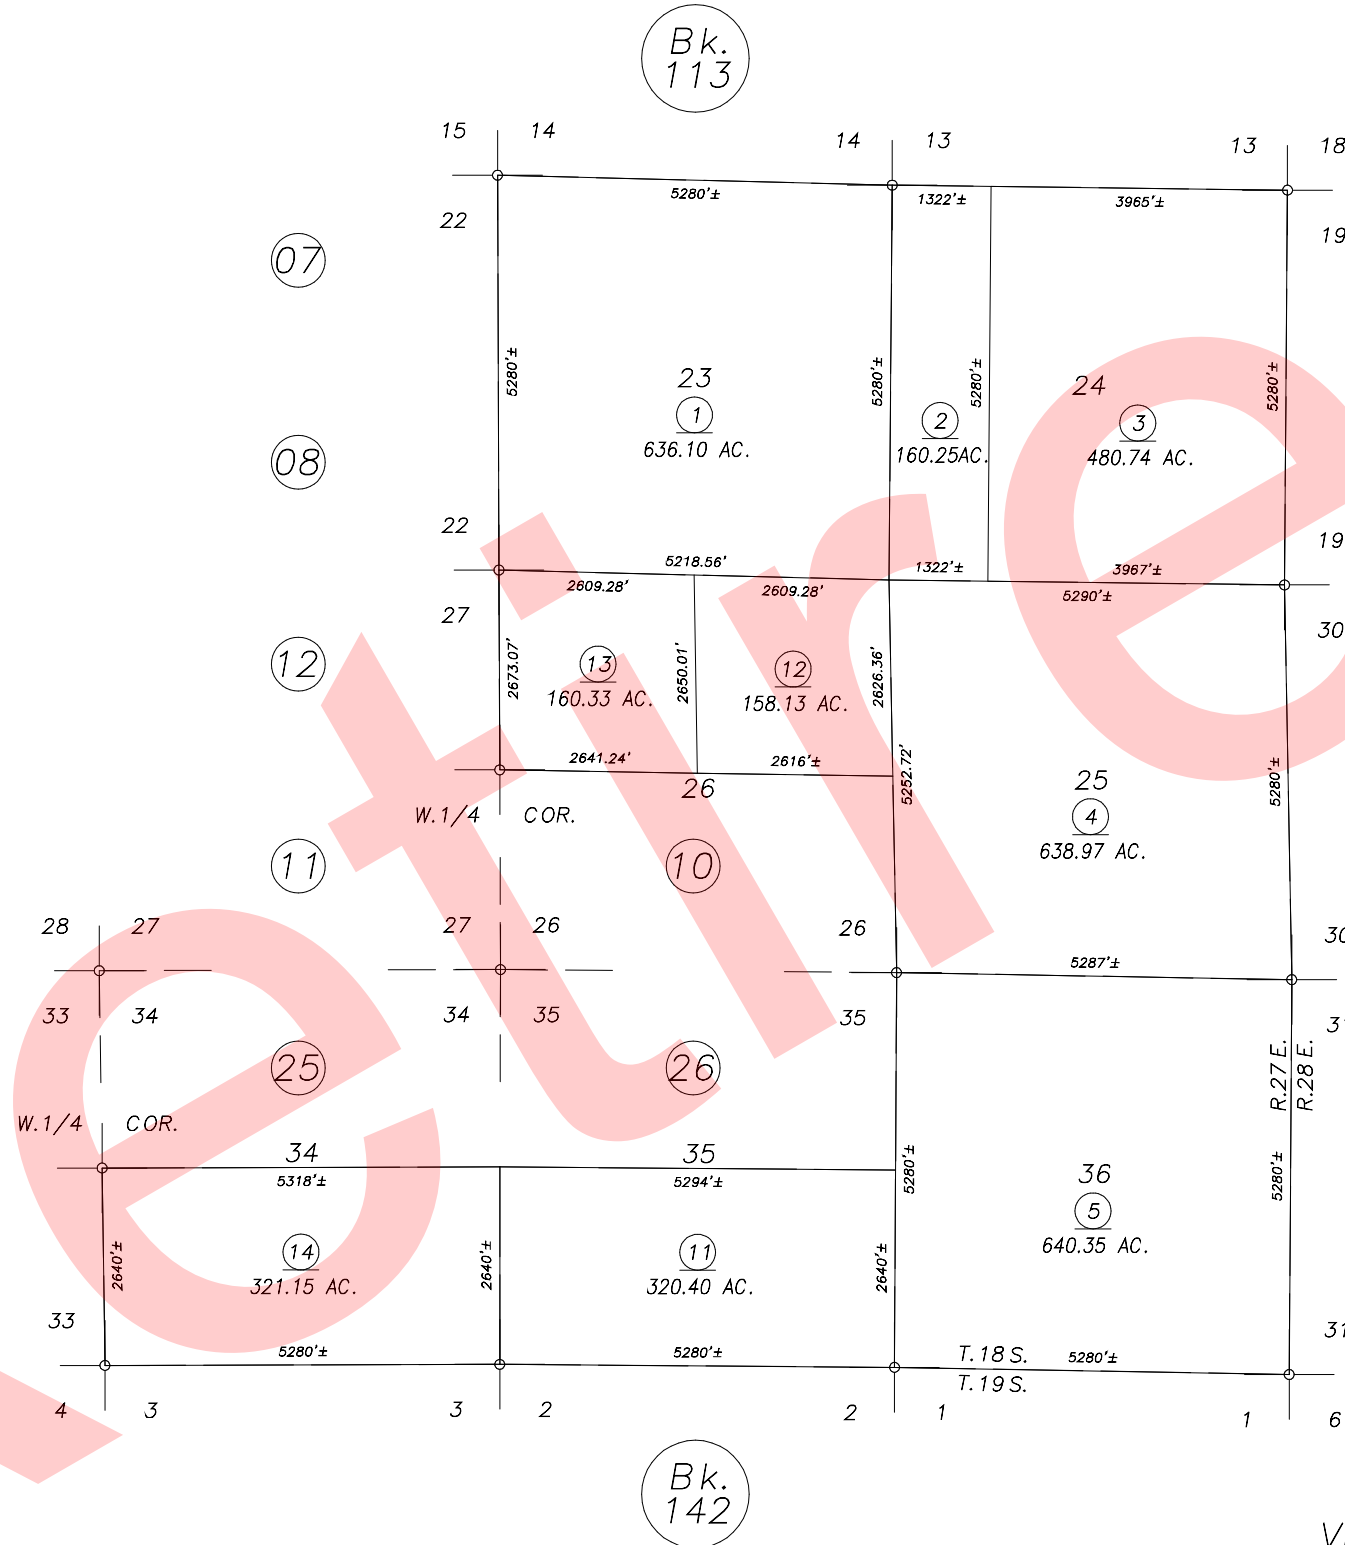

VICINITY OF LINDCOVE
 ASSESSOR'S MAPS BK.115 , PG.09
 COUNTY OF TULARE, CALIFORNIA, U.S.A.

NOTE: Assessor's Parcel Numbers Shown in Circles (1) (123)
 Assessor's Block Numbers Shown in Ellipses (07) (08) (11) (12) (13) (113) (114) (142)

CAD CONVERSION	12/06/2004	PHN
REVISION	DATE	TECH