
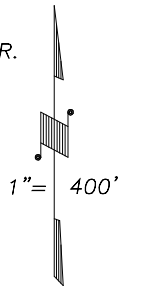


S1/2 SEC.27, T.18S., R.27E., M.D.B.&M.

Tax Area Codes 115-11  
133-002

DISCLAIMER  
THIS MAP WAS PREPARED FOR LOCAL PROPERTY ASSESSMENT PURPOSES ONLY AND THE PARCELS SHOWN HEREON MAY NOT COMPLY WITH STATE AND LOCAL SUBDIVISION ORDINANCES, AND NO LIABILITY IS ASSUMED FOR THE USE OF THE INFORMATION SHOWN HEREON.

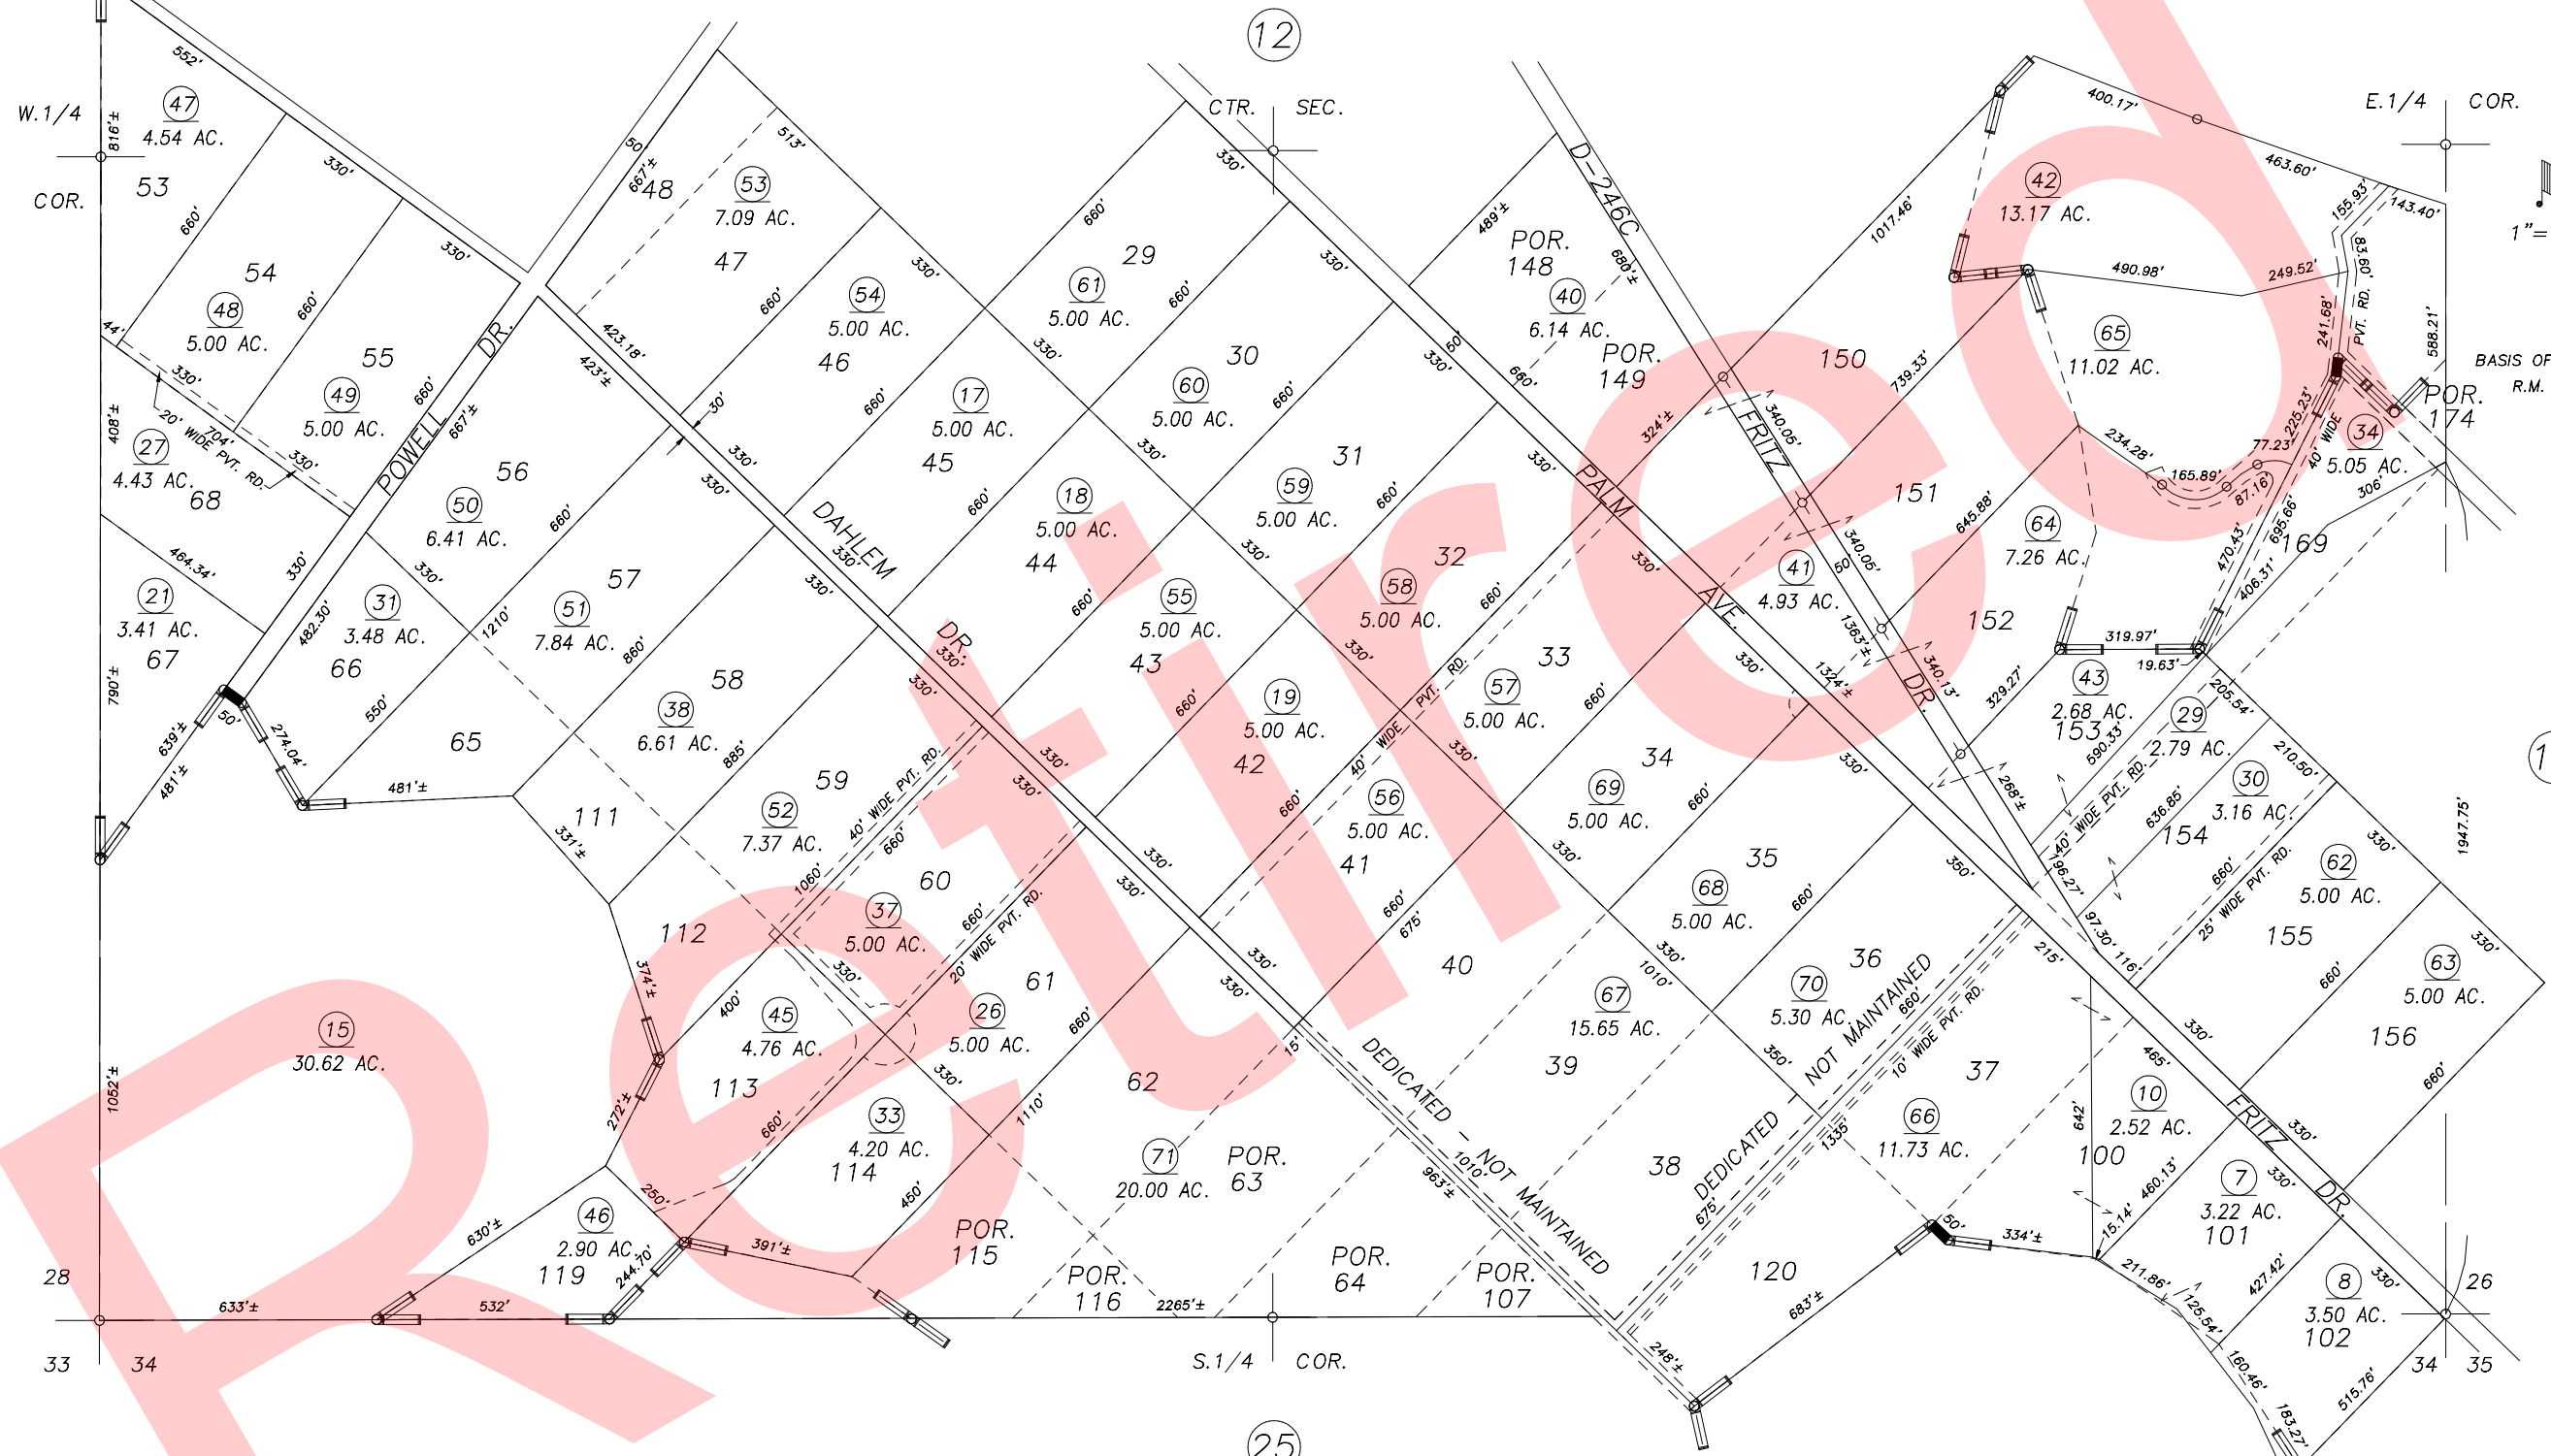

BASIS OF BEARINGS:  
R.M. 7-54

POR. LINDCOVE REALTY CO. SUB., R.M. 7-54

VICINITY OF LINDCOVE  
ASSESSOR'S MAPS BK.115 , PG.11  
COUNTY OF TULARE, CALIFORNIA, U.S.A.