
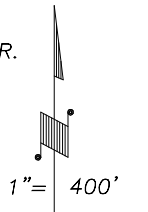


S1/2 SEC.27, T.18S., R.27E., M.D.B.&M.

Tax Area Codes 115-11
086-004
133-002

DISCLAIMER
THIS MAP WAS PREPARED FOR LOCAL
PROPERTY ASSESSMENT PURPOSES ONLY
AND THE PARCELS SHOWN HEREON MAY
NOT COMPLY WITH STATE AND LOCAL
SUBDIVISION ORDINANCES, AND NO
LIABILITY IS ASSUMED FOR THE USE
OF THE INFORMATION SHOWN HEREON.

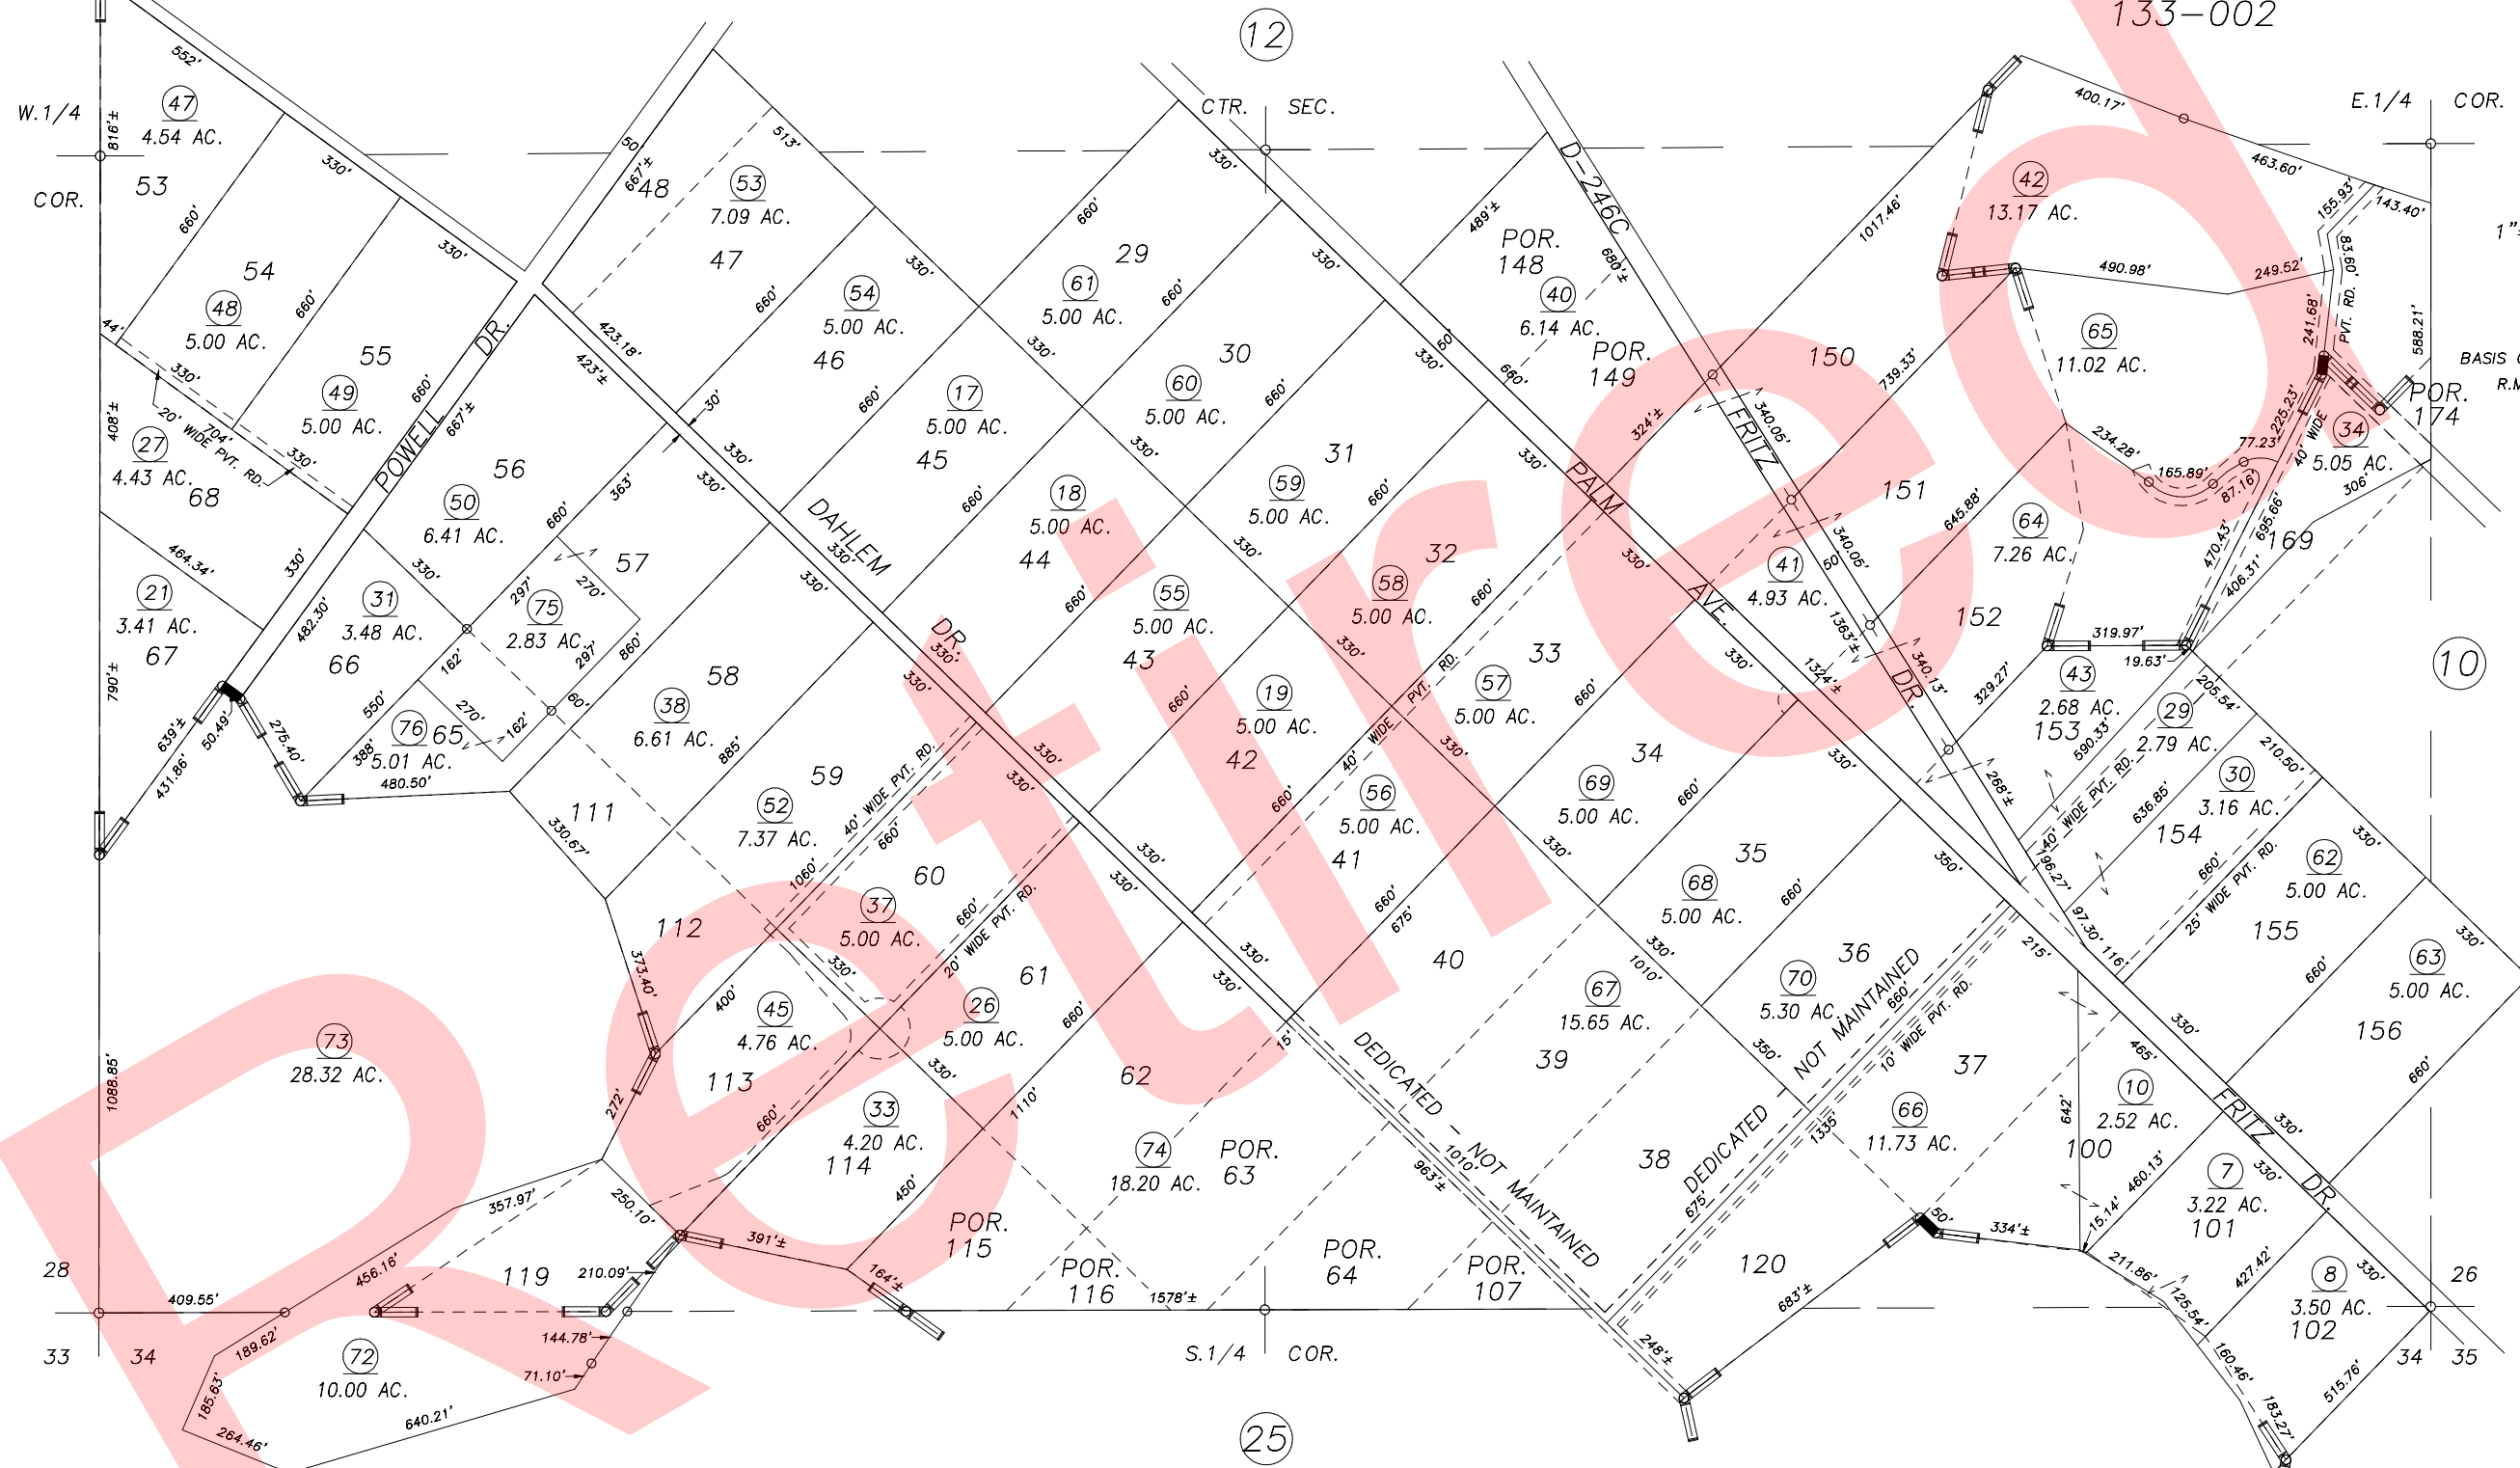

BASIS OF BEARINGS:
R.M. 7-54

POR. LINDCOVE REALTY CO. SUB., R.M. 7-54

VICINITY OF LINDCOVE
ASSESSOR'S MAPS BK.115 , PG.11
COUNTY OF TULARE, CALIFORNIA, U.S.A.