


**DISCLAIMER**

THIS MAP WAS PREPARED FOR LOCAL PROPERTY ASSESSMENT PURPOSES ONLY. THE PARCELS SHOWN HEREON MAY NOT COMPLY WITH STATE AND LOCAL SUBDIVISION ORDINANCES. NO LIABILITY IS ASSUMED FOR THE USE OF THE INFORMATION HEREON.

REVISED: 07/25/2016  
REASON: 2004-0058119  
CAD TECH: KMS

**SEC. 1, T. 19S., R. 23E., & SEC. 6., T. 19S., R. 24E., M.D.B. & M.**

TAX CODE AREA **118-02**  
153-081  
153-083  
6-016  
6-056  
6-223

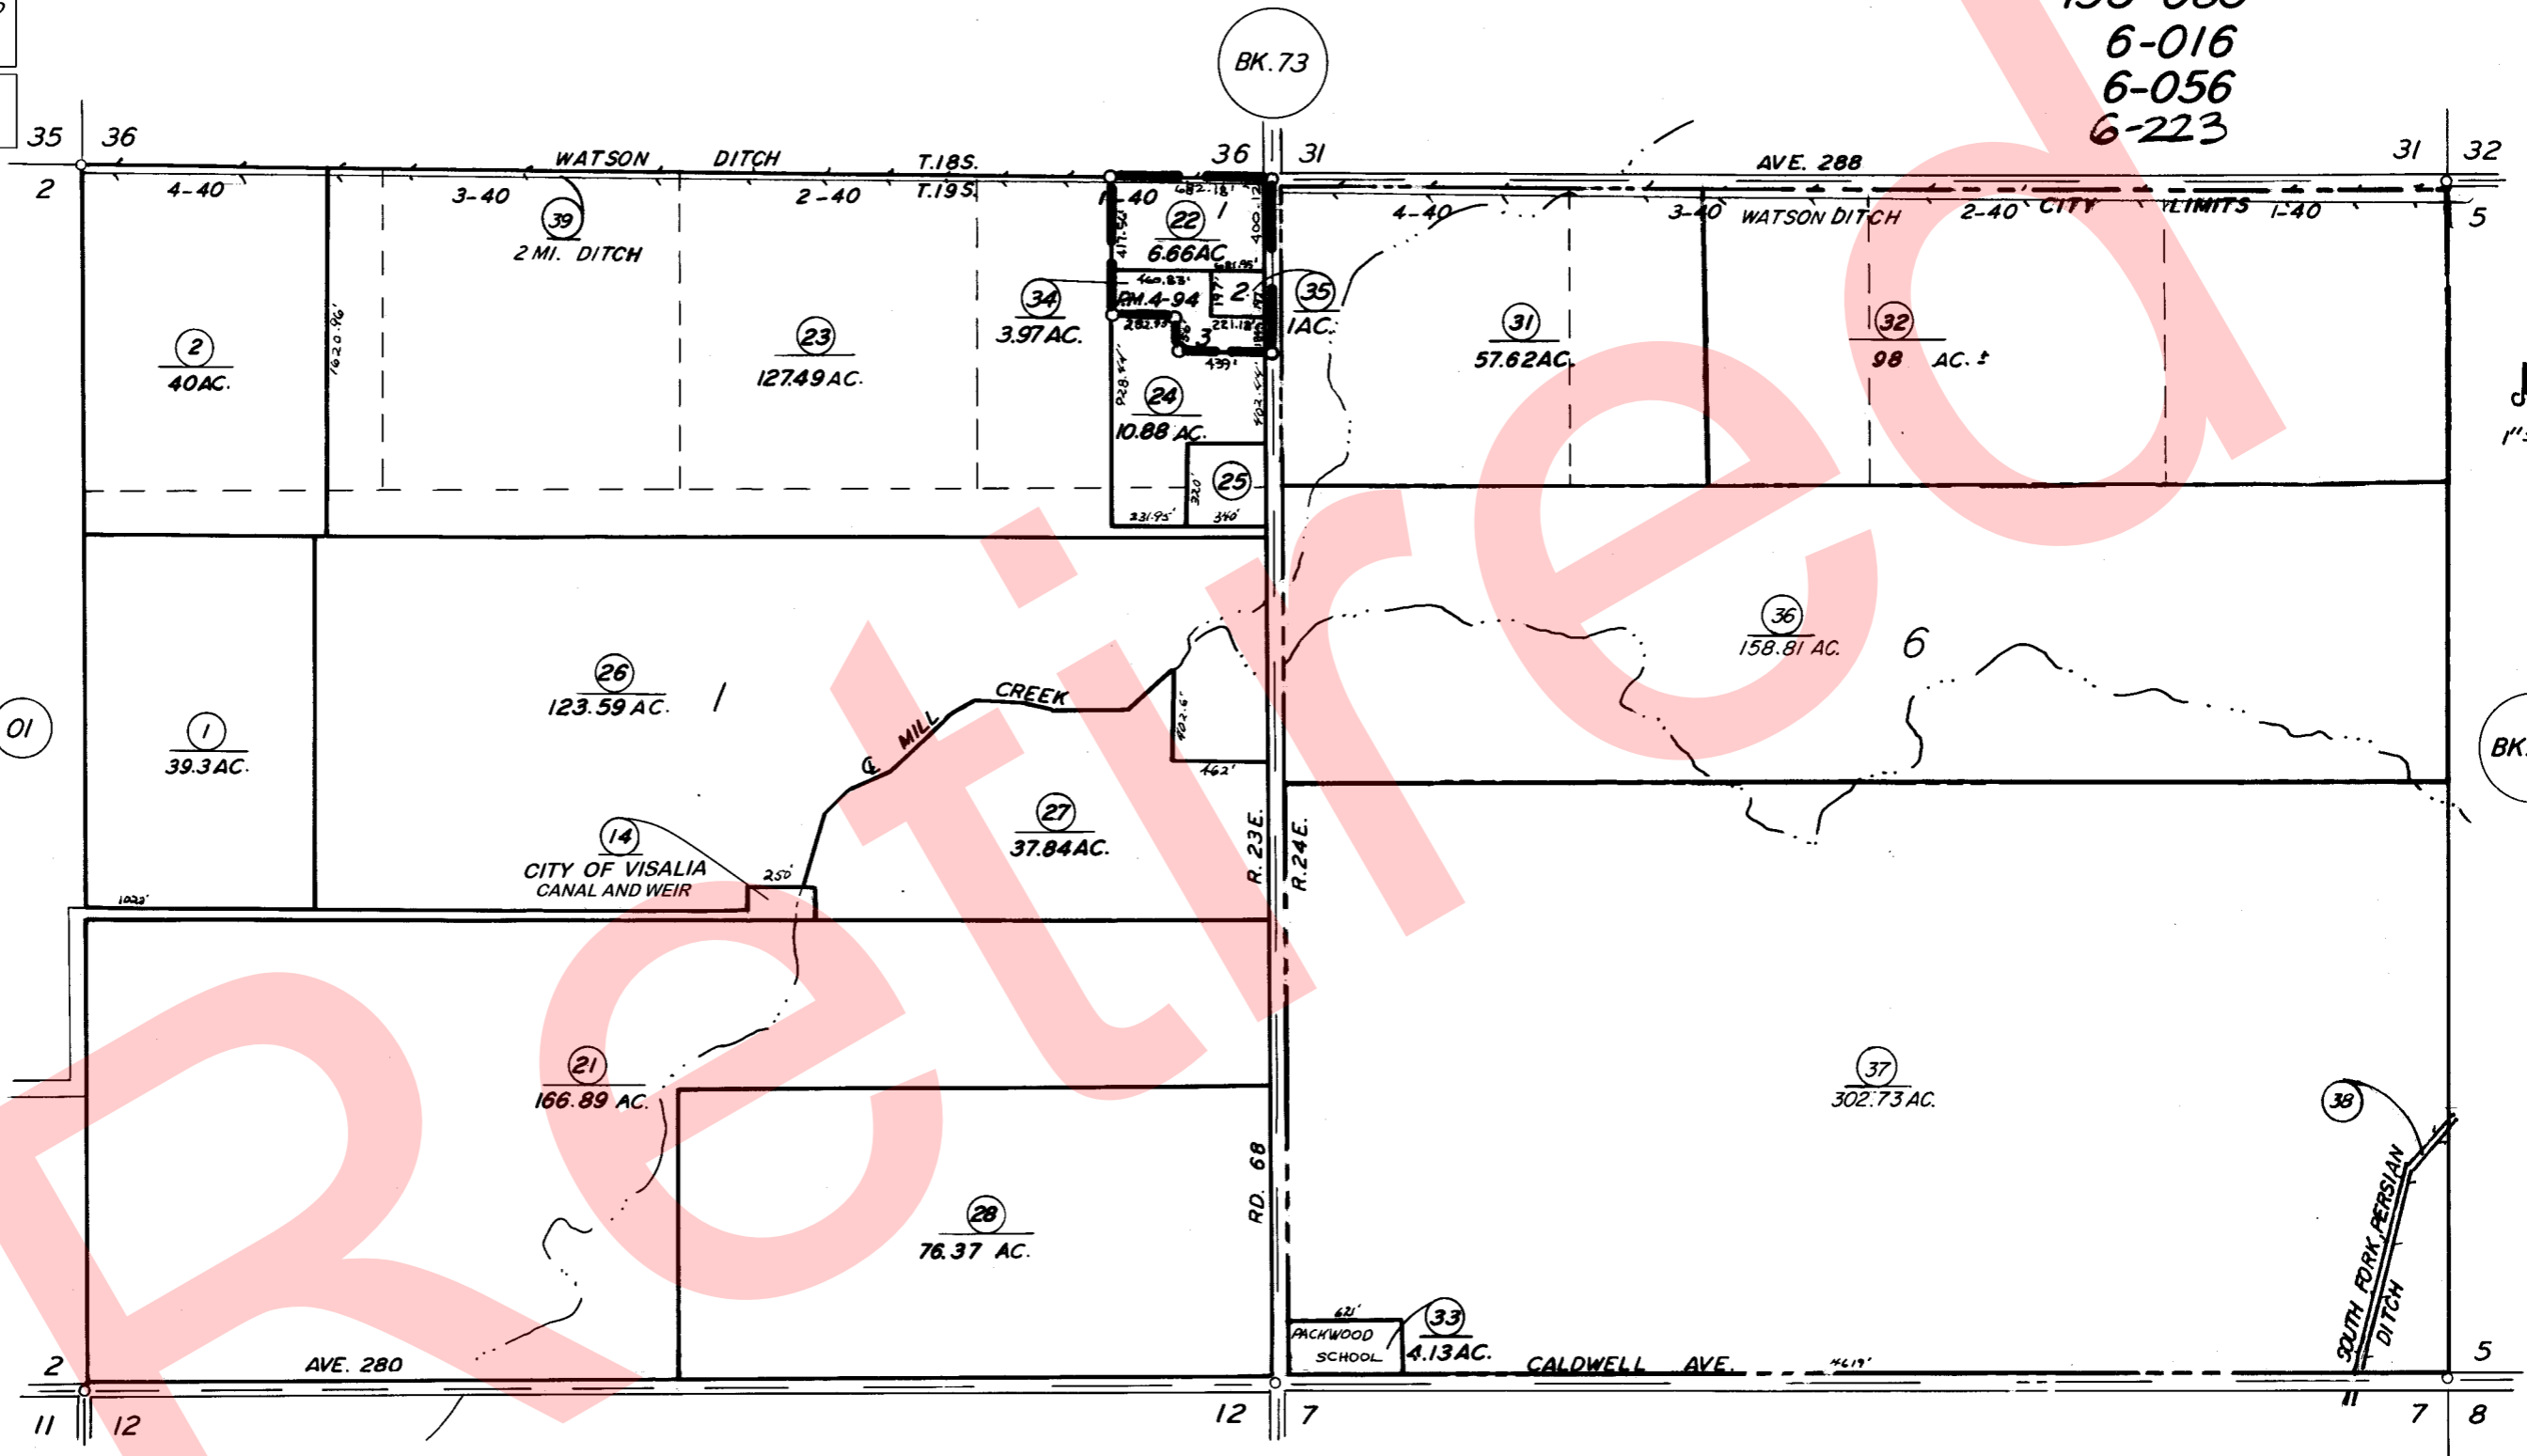

**PARCEL MAP 394, P.M. 4-94**

**VICINITY OF VISALIA  
ASSESSOR'S MAPS BK. 118, PG. 01 .  
COUNTY OF TULARE, CALIF.**

NOTE — ASSESSOR'S BLOCK NUMBERS SHOWN IN ELLIPSES  
ASSESSOR'S PARCEL NUMBERS SHOWN IN CIRCLES