

SEC.12, T.19S., R.23E. & SEC.7, T.19S., R.24E., M.D.B.&M.



Tax Area Codes 118-03

153-081

153-083

DISCLAIMER

THIS MAP WAS PREPARED FOR LOCAL PROPERTY ASSESSMENT PURPOSES ONLY AND THE PARCELS SHOWN HEREON MAY NOT COMPLY WITH STATE AND LOCAL SUBDIVISION ORDINANCES, AND NO LIABILITY IS ASSUMED FOR THE USE OF THE INFORMATION SHOWN HEREON.

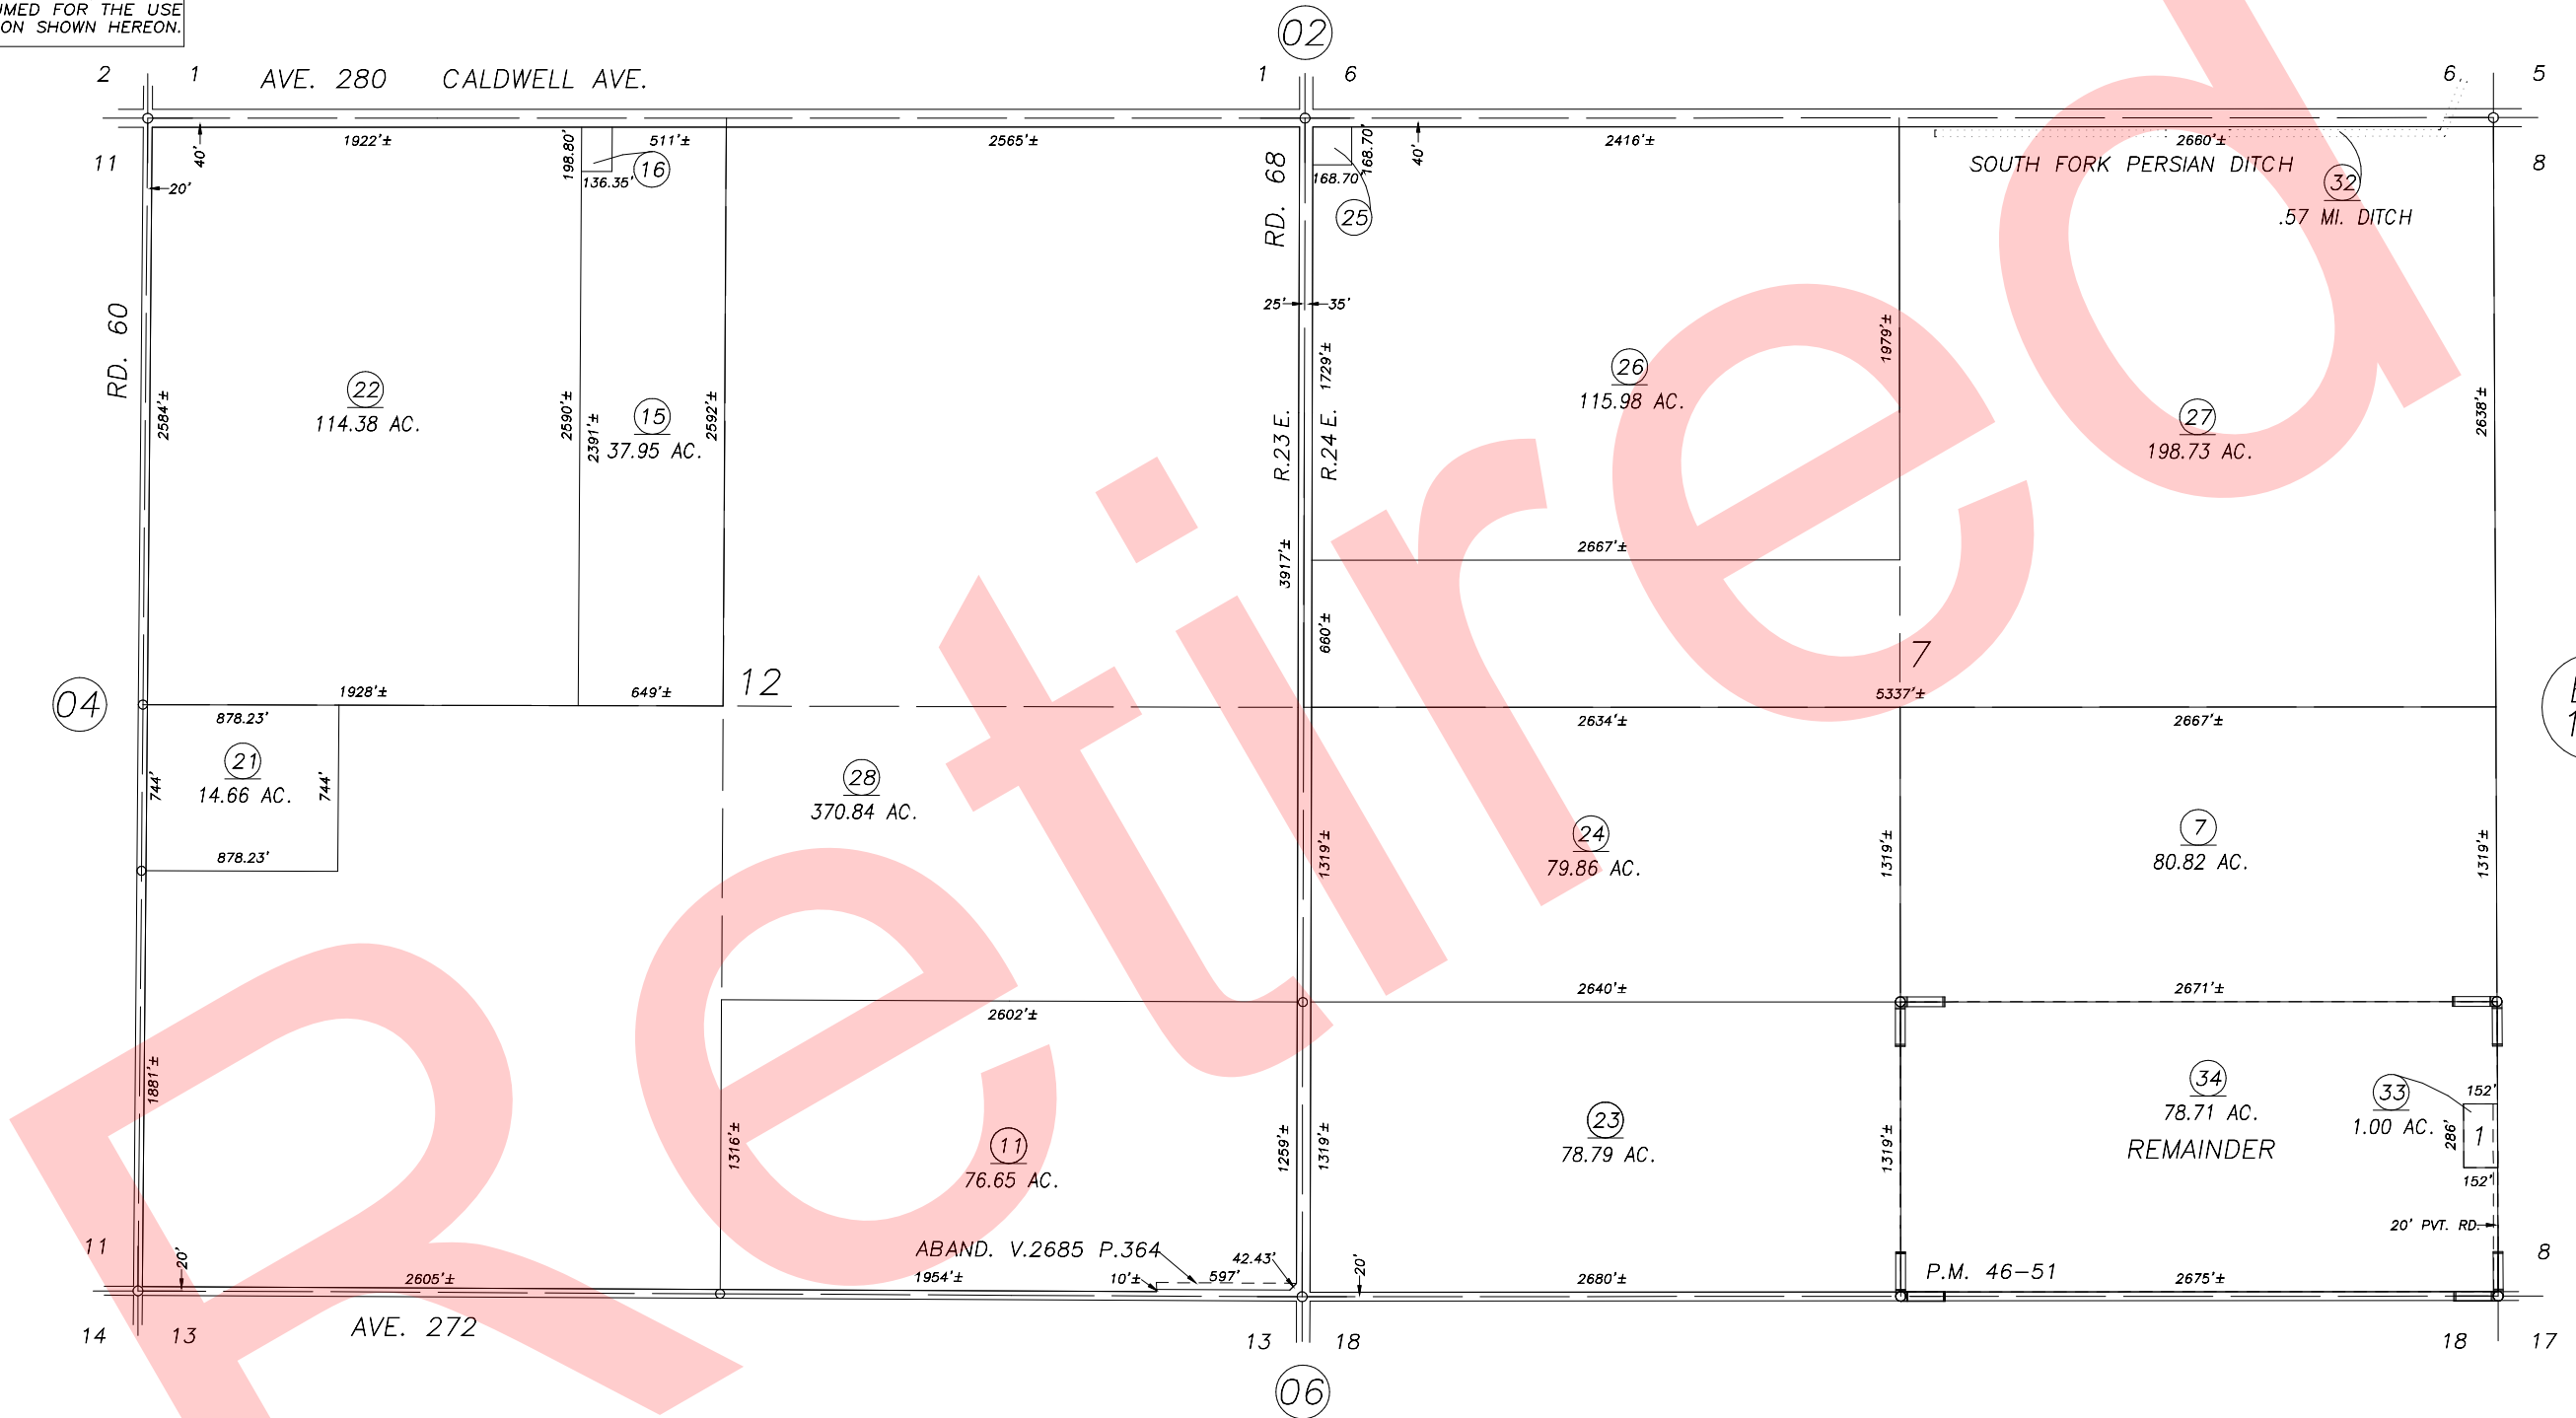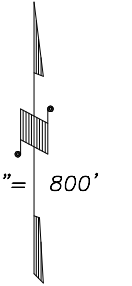

PARCEL MAP NO. 4546, P.M. 46-51

VICINITY OF VISALIA  
ASSESSOR'S MAPS BK.118 , PG.03  
COUNTY OF TULARE, CALIFORNIA, U.S.A.

NOTE: Assessor's Parcel Numbers Shown in Circles  
Assessor's Block Numbers Shown in Ellipses

2002-0098690	05/16/2006	MLC
REVISION	DATE	TECH