



SEC.12, T.19S., R.23E. & SEC.7, T.19S., R.24E., M.D.B.&M.

Tax Area Codes 118-03

153-081

153-083

DISCLAIMER
 THIS MAP WAS PREPARED FOR LOCAL PROPERTY ASSESSMENT PURPOSES ONLY AND THE PARCELS SHOWN HEREON MAY NOT COMPLY WITH STATE AND LOCAL SUBDIVISION ORDINANCES, AND NO LIABILITY IS ASSUMED FOR THE USE OF THE INFORMATION SHOWN HEREON.

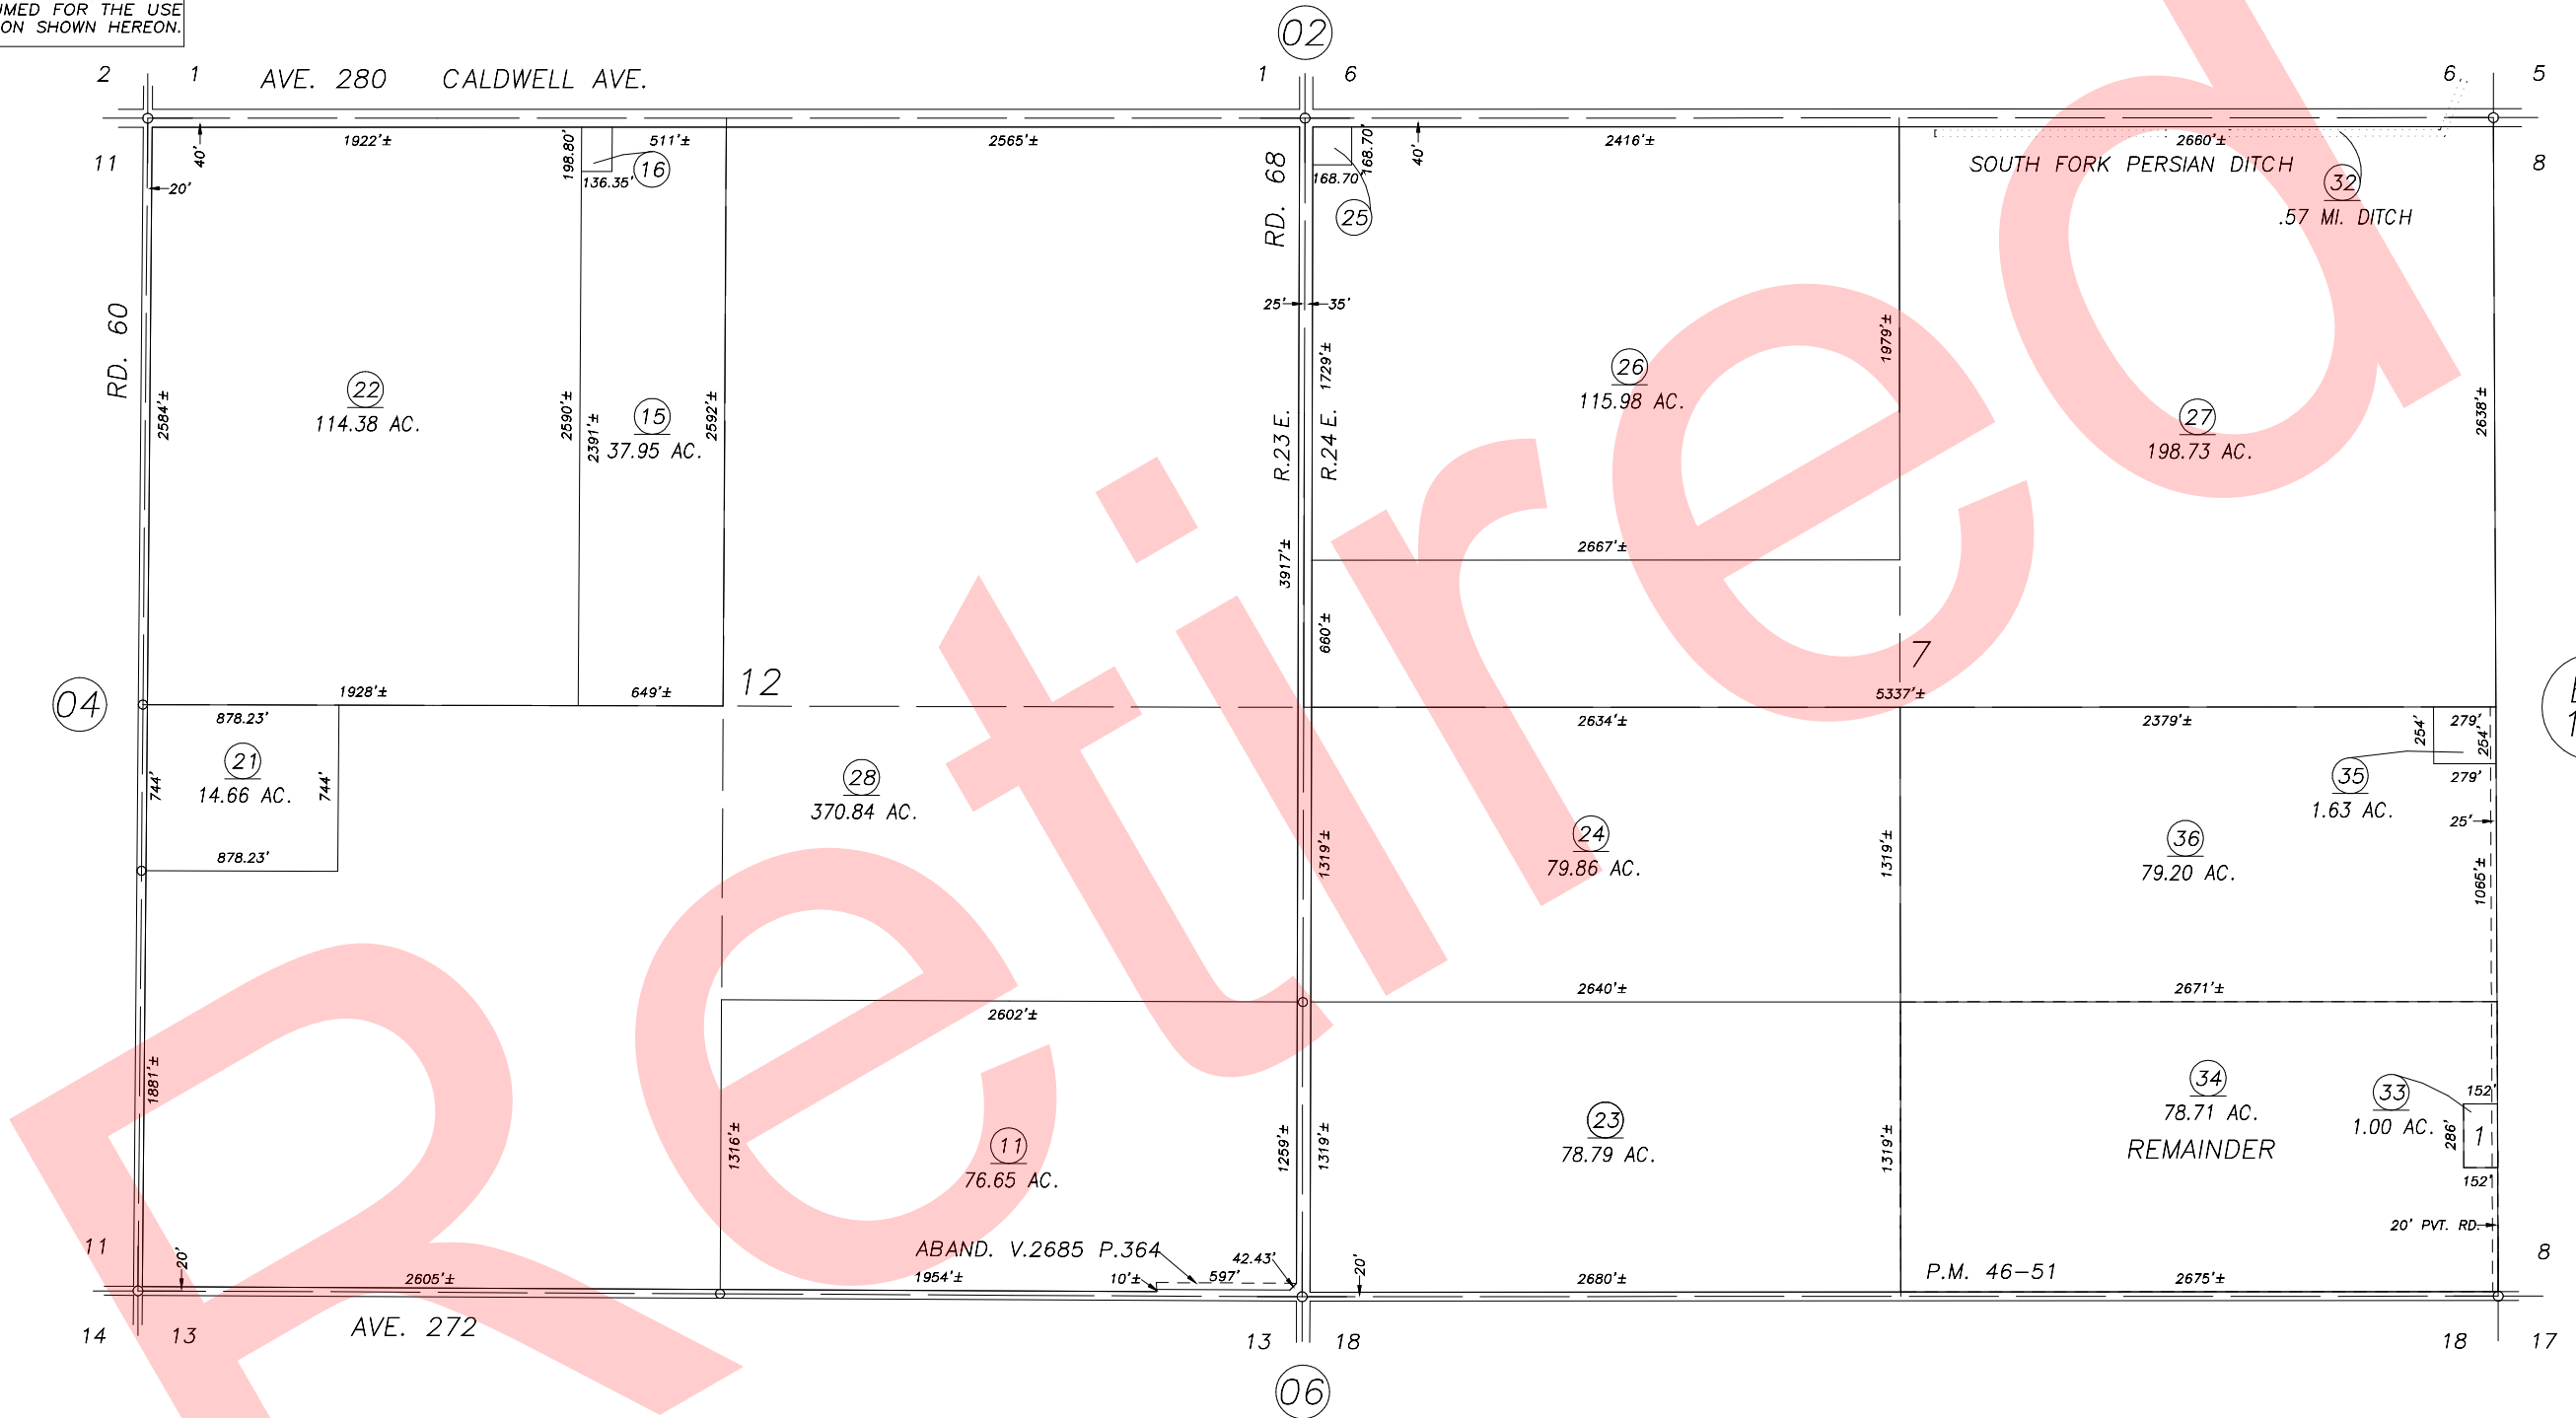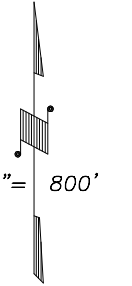

PARCEL MAP NO. 4546, P.M. 46-51

VICINITY OF VISALIA
 ASSESSOR'S MAPS BK.118 , PG.03
 COUNTY OF TULARE, CALIFORNIA, U.S.A.

NOTE: Assessor's Parcel Numbers Shown in Circles 1 123 Assessor's Block Numbers Shown in Elipses

2007-0040682	10/22/2009	CBT
REVISION	DATE	TECH