


DISCLAIMER
 THIS MAP WAS PREPARED FOR LOCAL PROPERTY ASSESSMENT PURPOSES ONLY. THE PARCELS SHOWN HEREON MAY NOT COMPLY WITH STATE AND LOCAL SUBDIVISION ORDINANCES. NO LIABILITY IS ASSUMED FOR THE USE OF THE INFORMATION HEREON.

REVISED: 03/12/2013
 REASON: APN 12 & 19 DETAILS
 CAD TECH: KMS

SEC'S. 10 & 11, T.19S., R.23E., M.D.B. & M.

TAX CODE AREA 118-04

90-001
 153-083

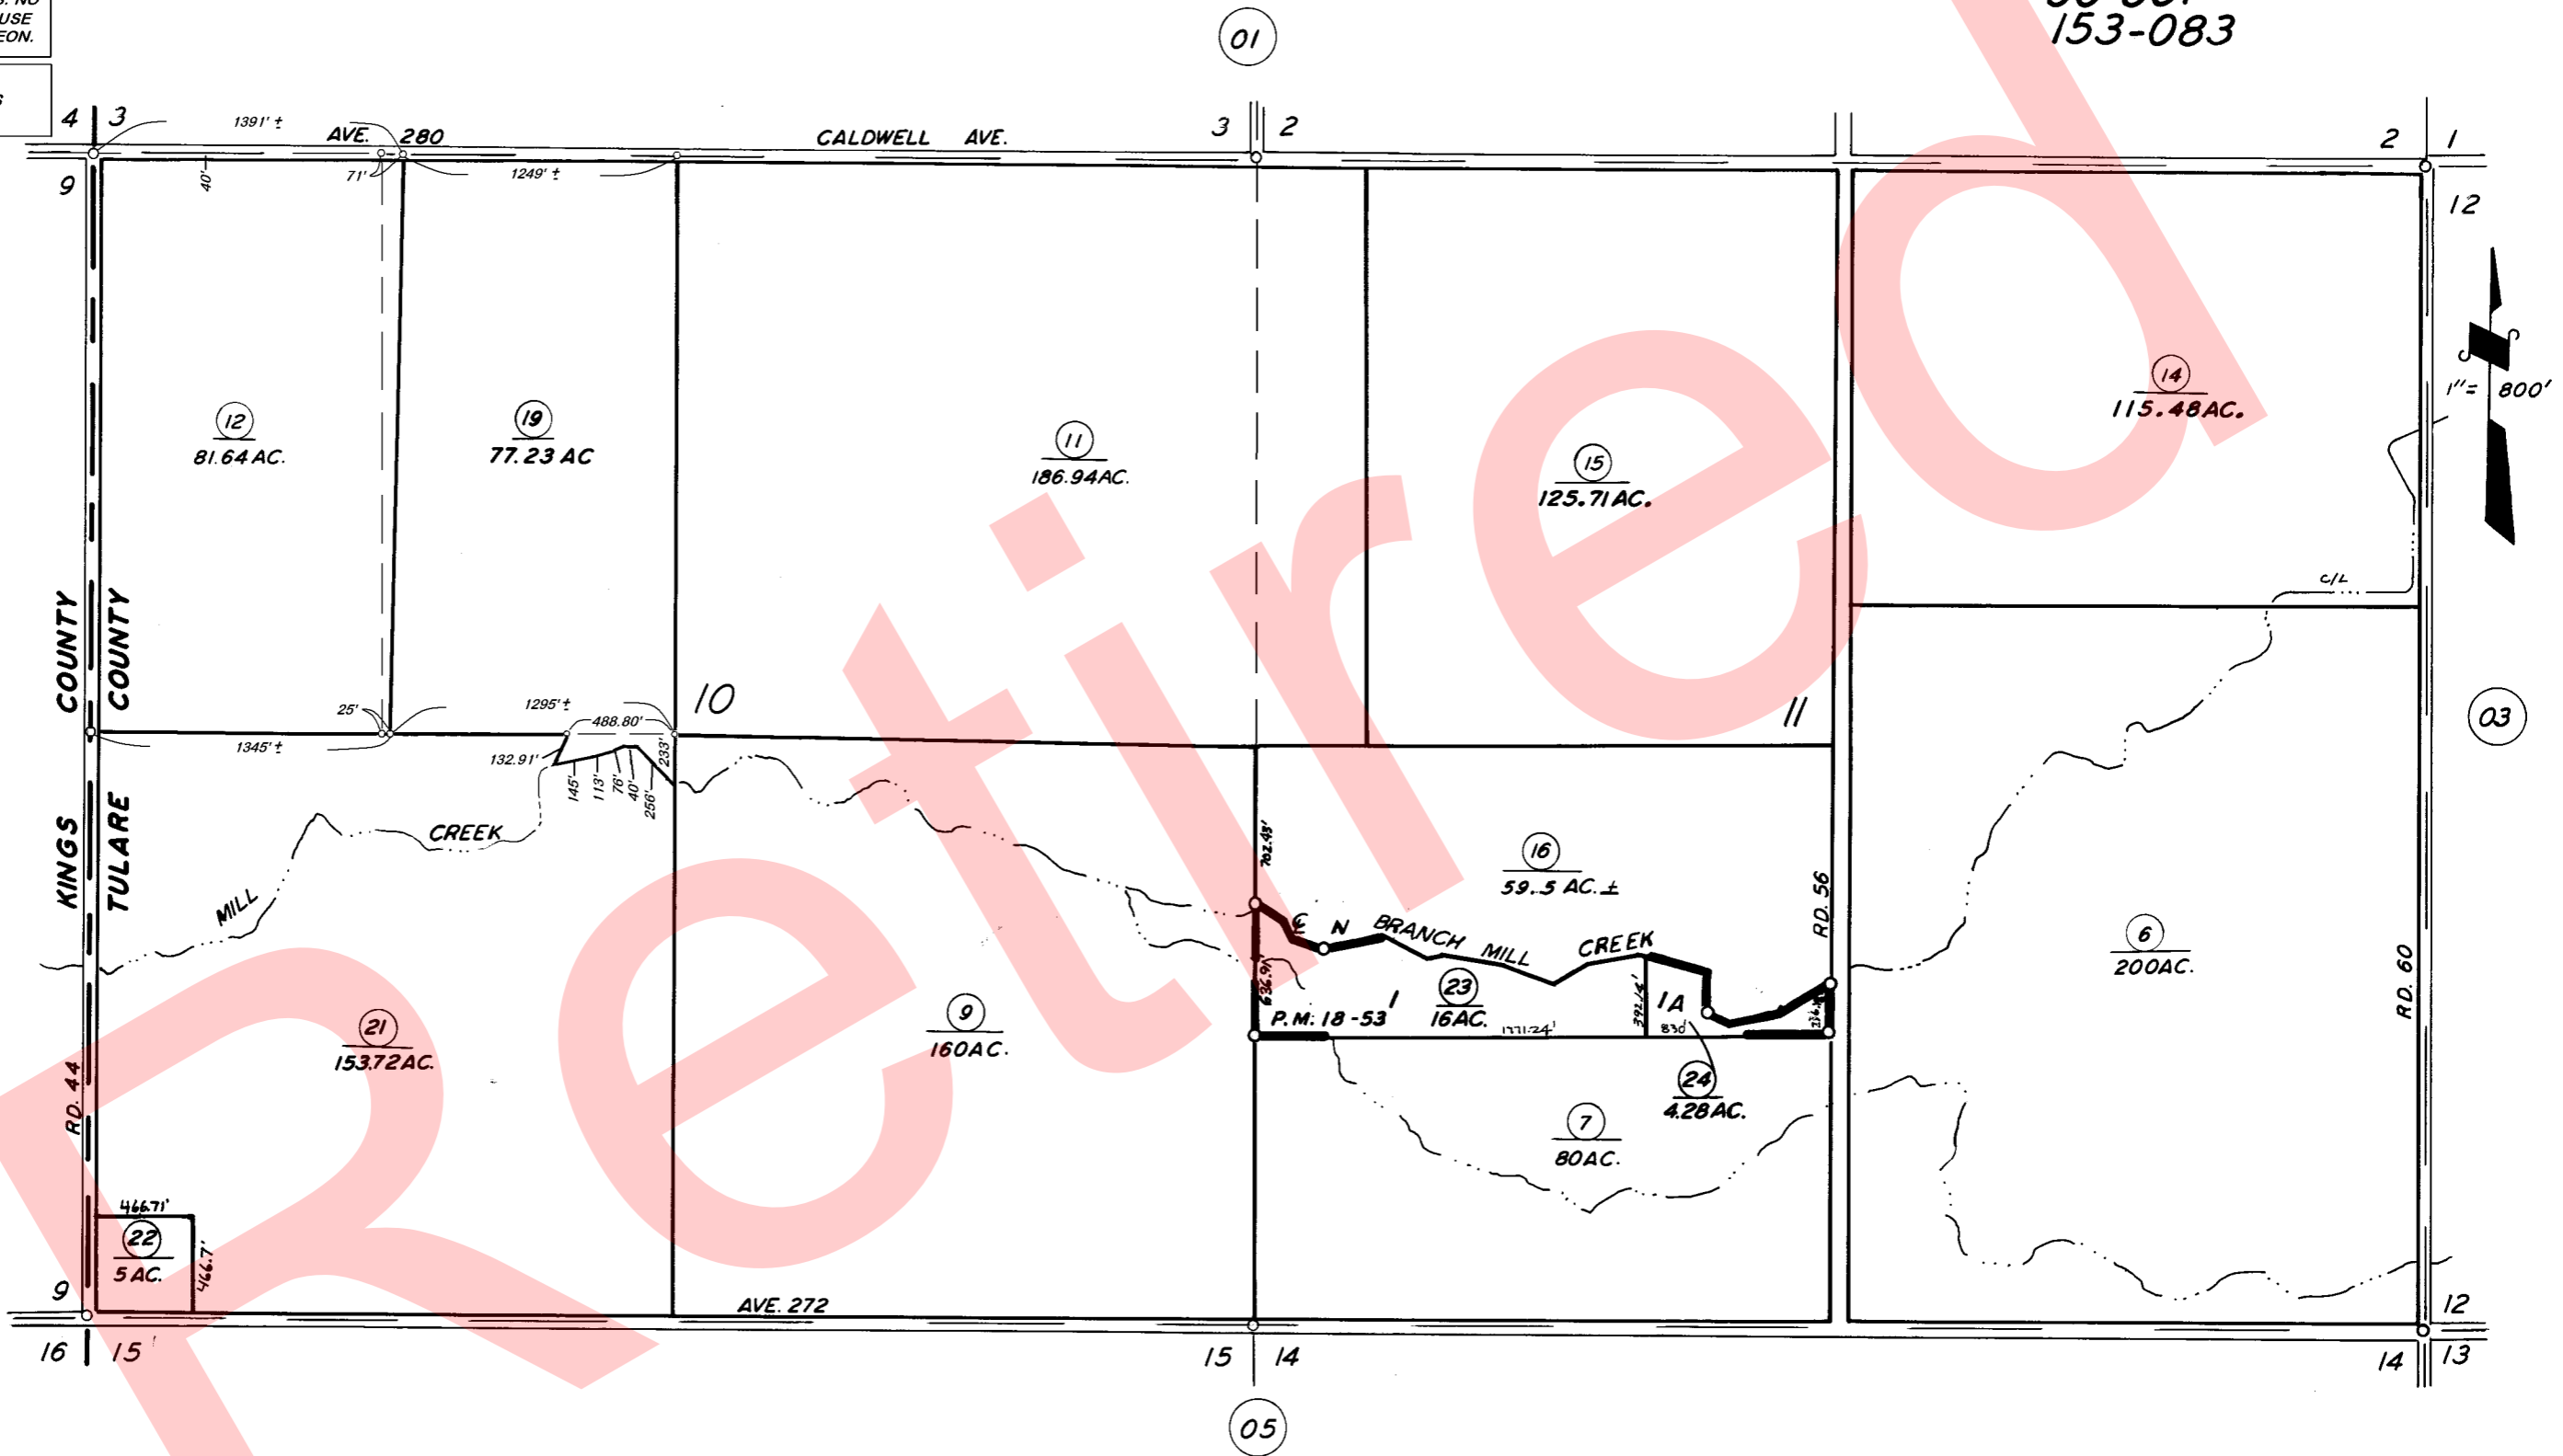

PARCEL MAP 1752, P.M. 18-53

NOTE - ASSESSOR'S BLOCK NUMBERS SHOWN IN ELLIPSES
 ASSESSOR'S PARCEL NUMBERS SHOWN IN CIRCLES

