


6-003
6-047
6-052

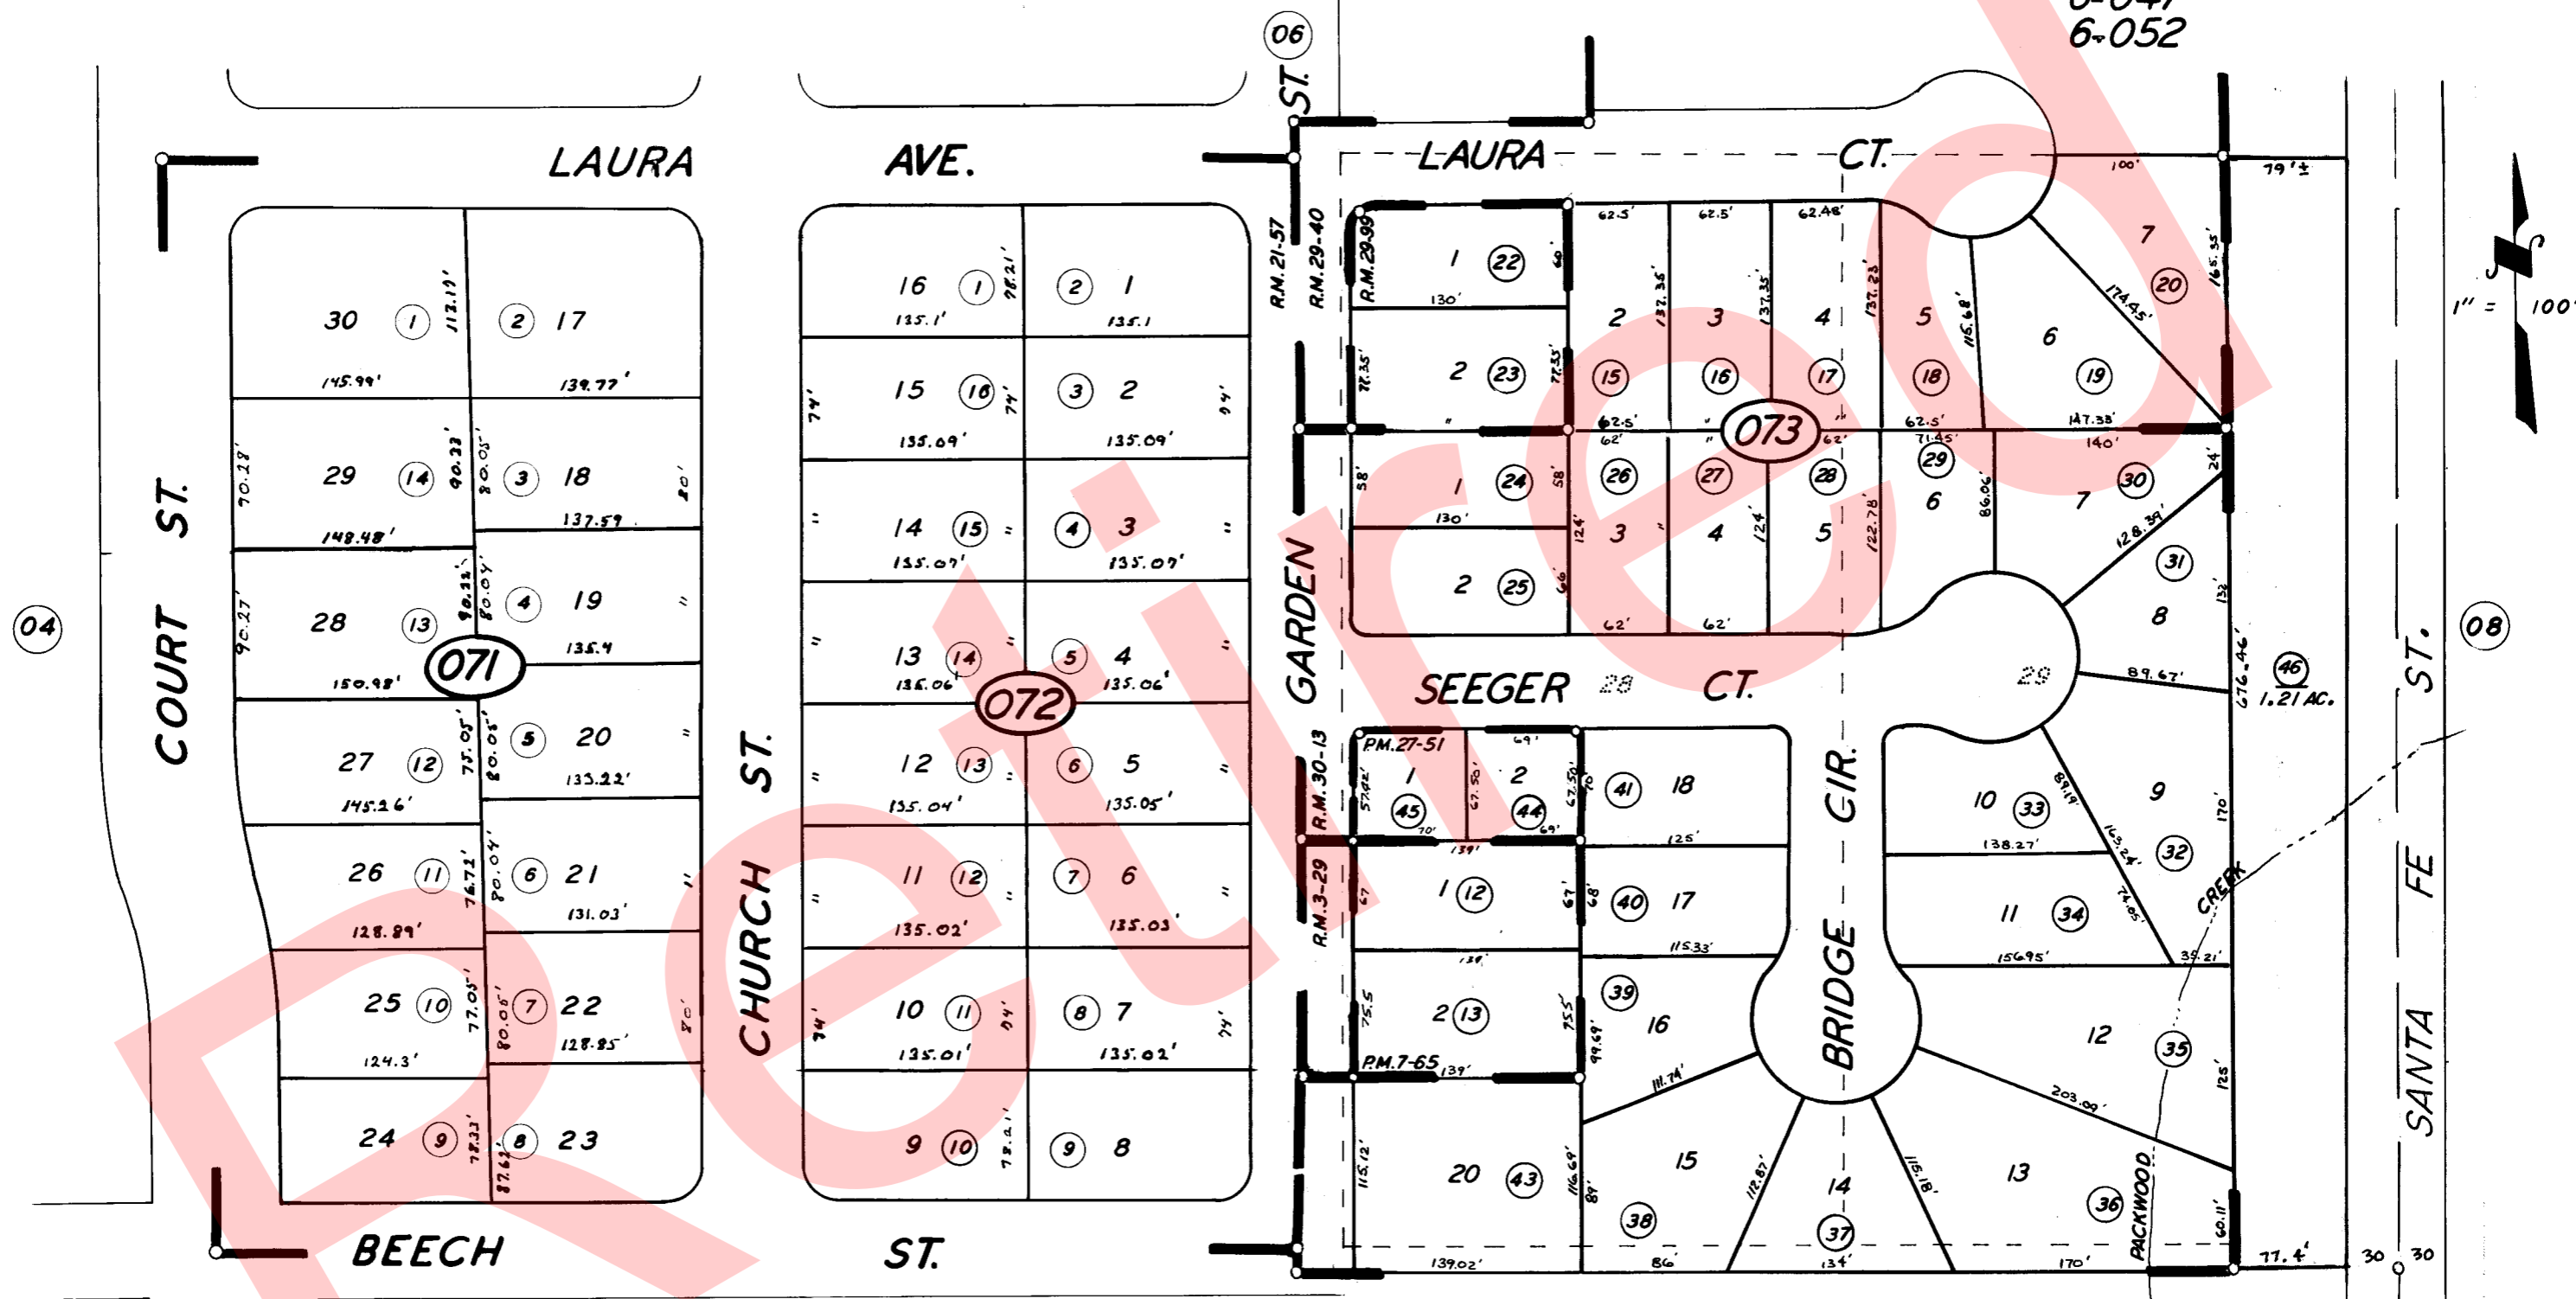

GARDEN VILLA UNIT NO. 2... R.M. 29-99
 POR. GARDEN VILLA... R.M. 29-40
 POR. MUY BONITA COL. R.M. 3-29
 TRACT NO. 223 R.M. 21-57
 TRACT NO. 592 R.M. 30-13
 PARCEL MAP 665 P.M. 7-65
 PARCEL MAP 2650 P.M. 27-51

CITY OF VISALIA
 ASSESSOR'S MAPS BK. 123, PG. 07.
 COUNTY OF TULARE, CALIF.

NOTE - ASSESSOR'S BLOCK NUMBERS SHOWN IN ELLIPSES
 ASSESSOR'S PARCEL NUMBERS SHOWN IN CIRCLES