

DISCLAIMER

THIS MAP WAS PREPARED FOR LOCAL PROPERTY ASSESSMENT PURPOSES ONLY. THE PARCELS SHOWN HEREON MAY NOT COMPLY WITH STATE AND LOCAL SUBDIVISION ORDINANCES. NO LIABILITY IS ASSUMED FOR THE USE OF THE INFORMATION HEREON.


REVISED: 09/24/2007
 REASON: 2004-0116842
 CAD TECH: JRS

N 1/2 OF NE 1/4 SEC. 5. T.19S., R.25E., M. D. B. & M.

TAX CODE AREA 123-08
 006-003

BK. 97

BK. 126

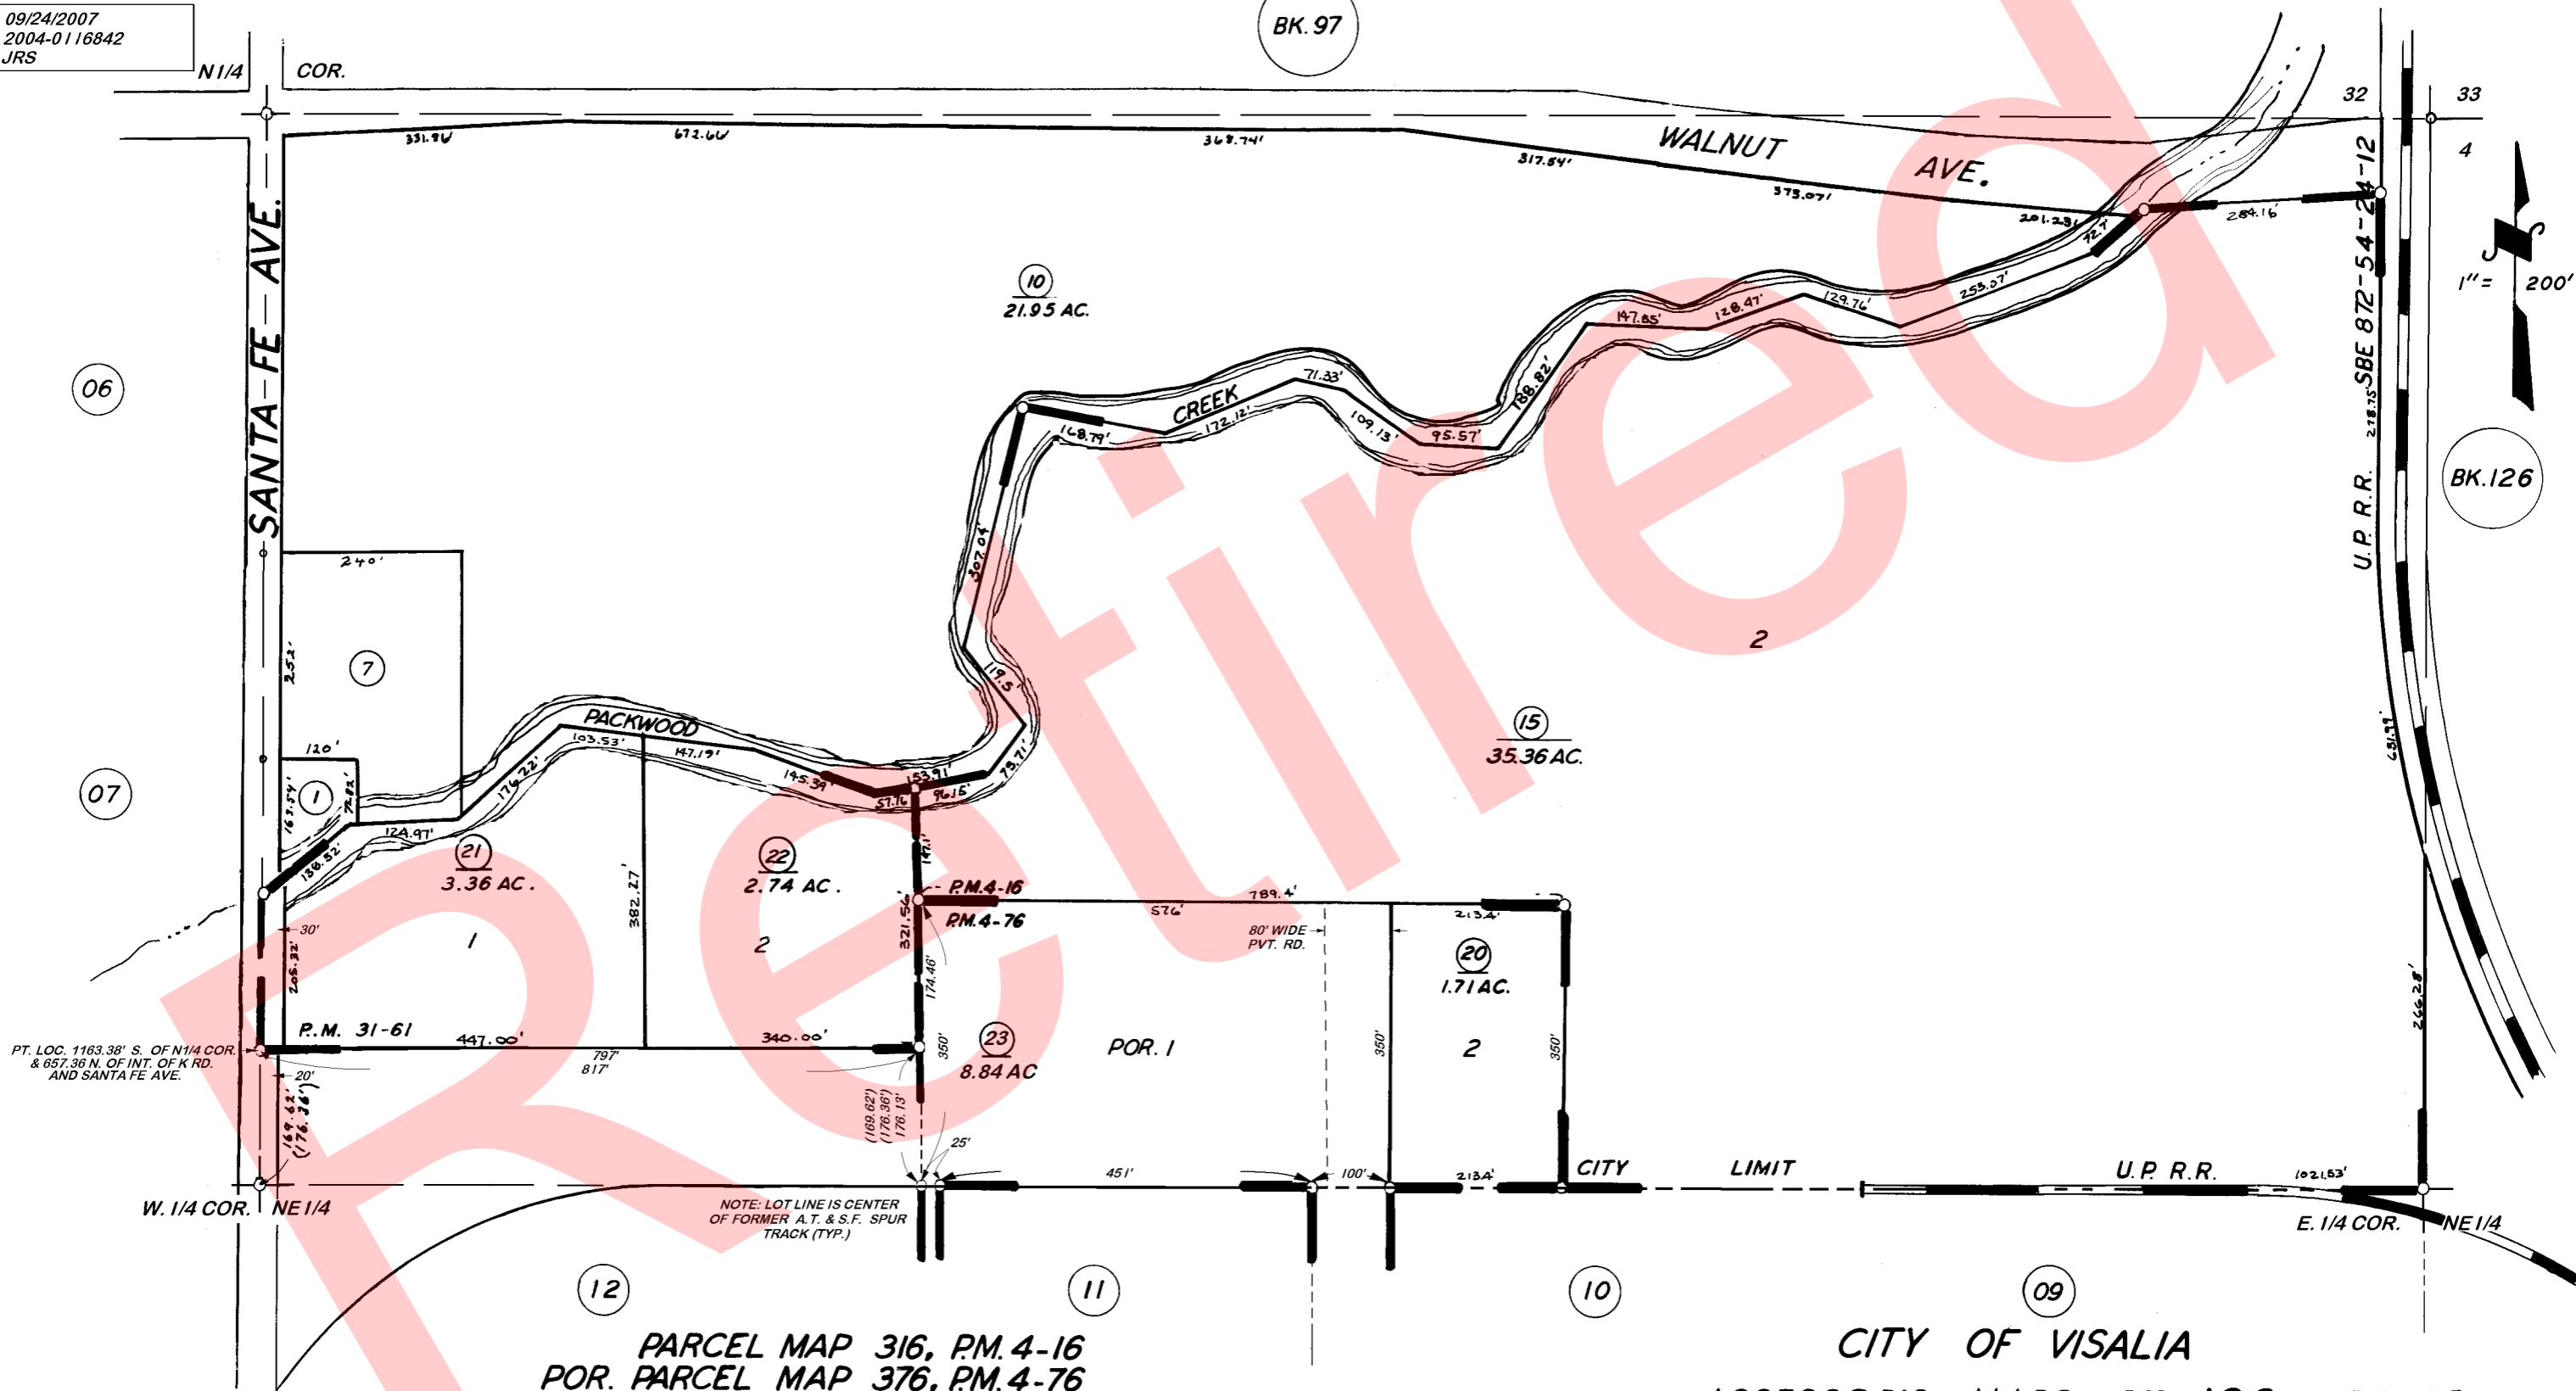

1" = 200'

PARCEL MAP 316, P.M. 4-16
 POR. PARCEL MAP 376, P.M. 4-76
 PARCEL MAP 3060, P.M. 31-61

CITY OF VISALIA
 ASSESSOR'S MAPS BK. 123, PG. 08.
 COUNTY OF TULARE, CALIF.

NOTE - ASSESSOR'S BLOCK NUMBERS SHOWN IN ELLIPSES
 ASSESSOR'S PARCEL NUMBERS SHOWN IN CIRCLES

