

DISCLAIMER





THIS MAP WAS PREPARED FOR LOCAL PROPERTY ASSESSMENT PURPOSES ONLY AND THE PARCELS SHOWN HEREON MAY NOT COMPLY WITH STATE AND LOCAL SUBDIVISION ORDINANCES, AND NO LIABILITY IS ASSUMED FOR THE USE OF THE INFORMATION SHOWN HEREON. R & T CODE SEC. 327, 408.3, ETC.

Bk. 097

1" = 200'

BASIS OF BEARINGS: R.M. 44-8

Bk. 126

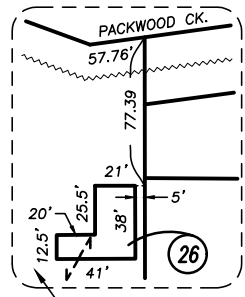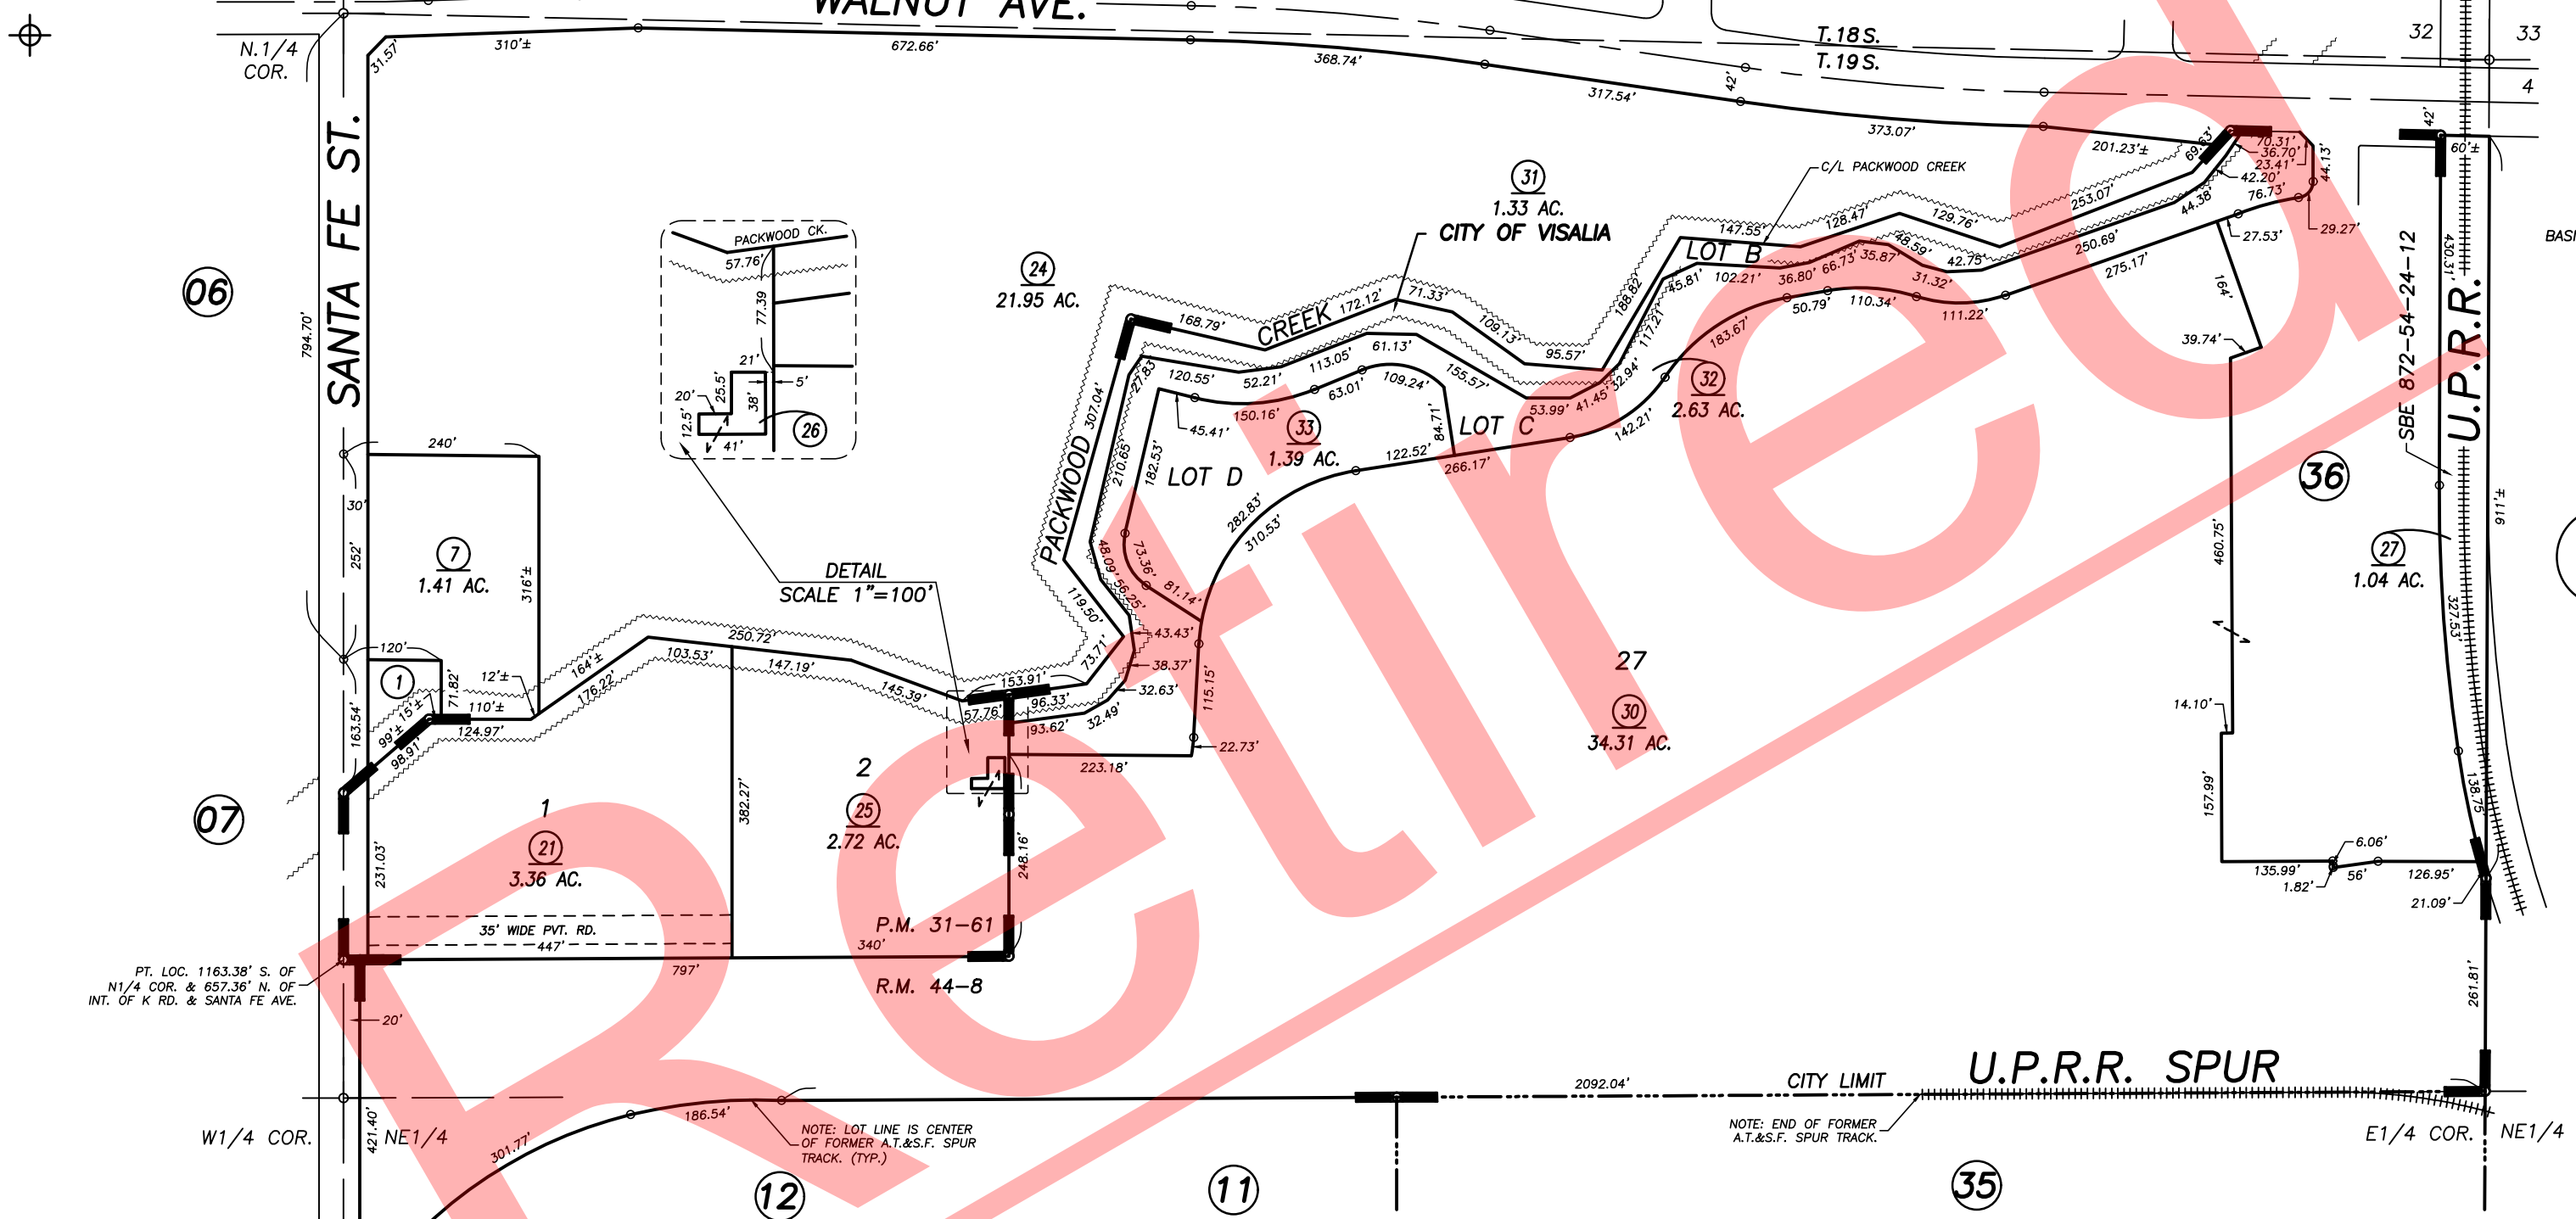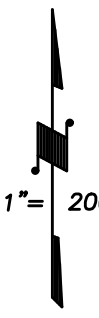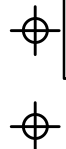

DETAIL SCALE 1"=100'

PT. LOC. 1163.38' S. OF N1/4 COR. & 657.36' N. OF INT. OF K RD. & SANTA FE AVE.

NOTE: LOT LINE IS CENTER OF FORMER A.T.&S.F. SPUR TRACK. (TYP.)

NOTE: END OF FORMER A.T.&S.F. SPUR TRACK.

PARCEL MAP NO. 3060, P.M. 31-61  
POR. WILLOW SPRINGS, UNIT NO. 1, R.M. 44-8

CITY OF VISALIA  
ASSESSOR'S MAPS BK. 123 , PG.08  
COUNTY OF TULARE, CALIFORNIA, U.S.A.

NOTE: Assessor's Parcel Numbers Shown in Circles ① 123  
Assessor's Block Numbers Shown in Ellipses

2018-0039460	6/03/2019	CFG
REVISION	DATE	TECH