



DISCLAIMER
THIS MAP WAS PREPARED FOR LOCAL PROPERTY ASSESSMENT PURPOSES ONLY AND THE PARCELS SHOWN HEREON MAY NOT COMPLY WITH STATE AND LOCAL SUBDIVISION ORDINANCES, AND NO LIABILITY IS ASSUMED FOR THE USE OF THE INFORMATION SHOWN HEREON. R & T CODE SEC. 327, 408.3, ETC.

Bk. 097

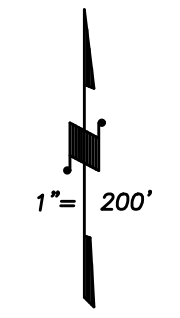

BASIS OF BEARINGS:
R.M. 44-8

Bk. 100

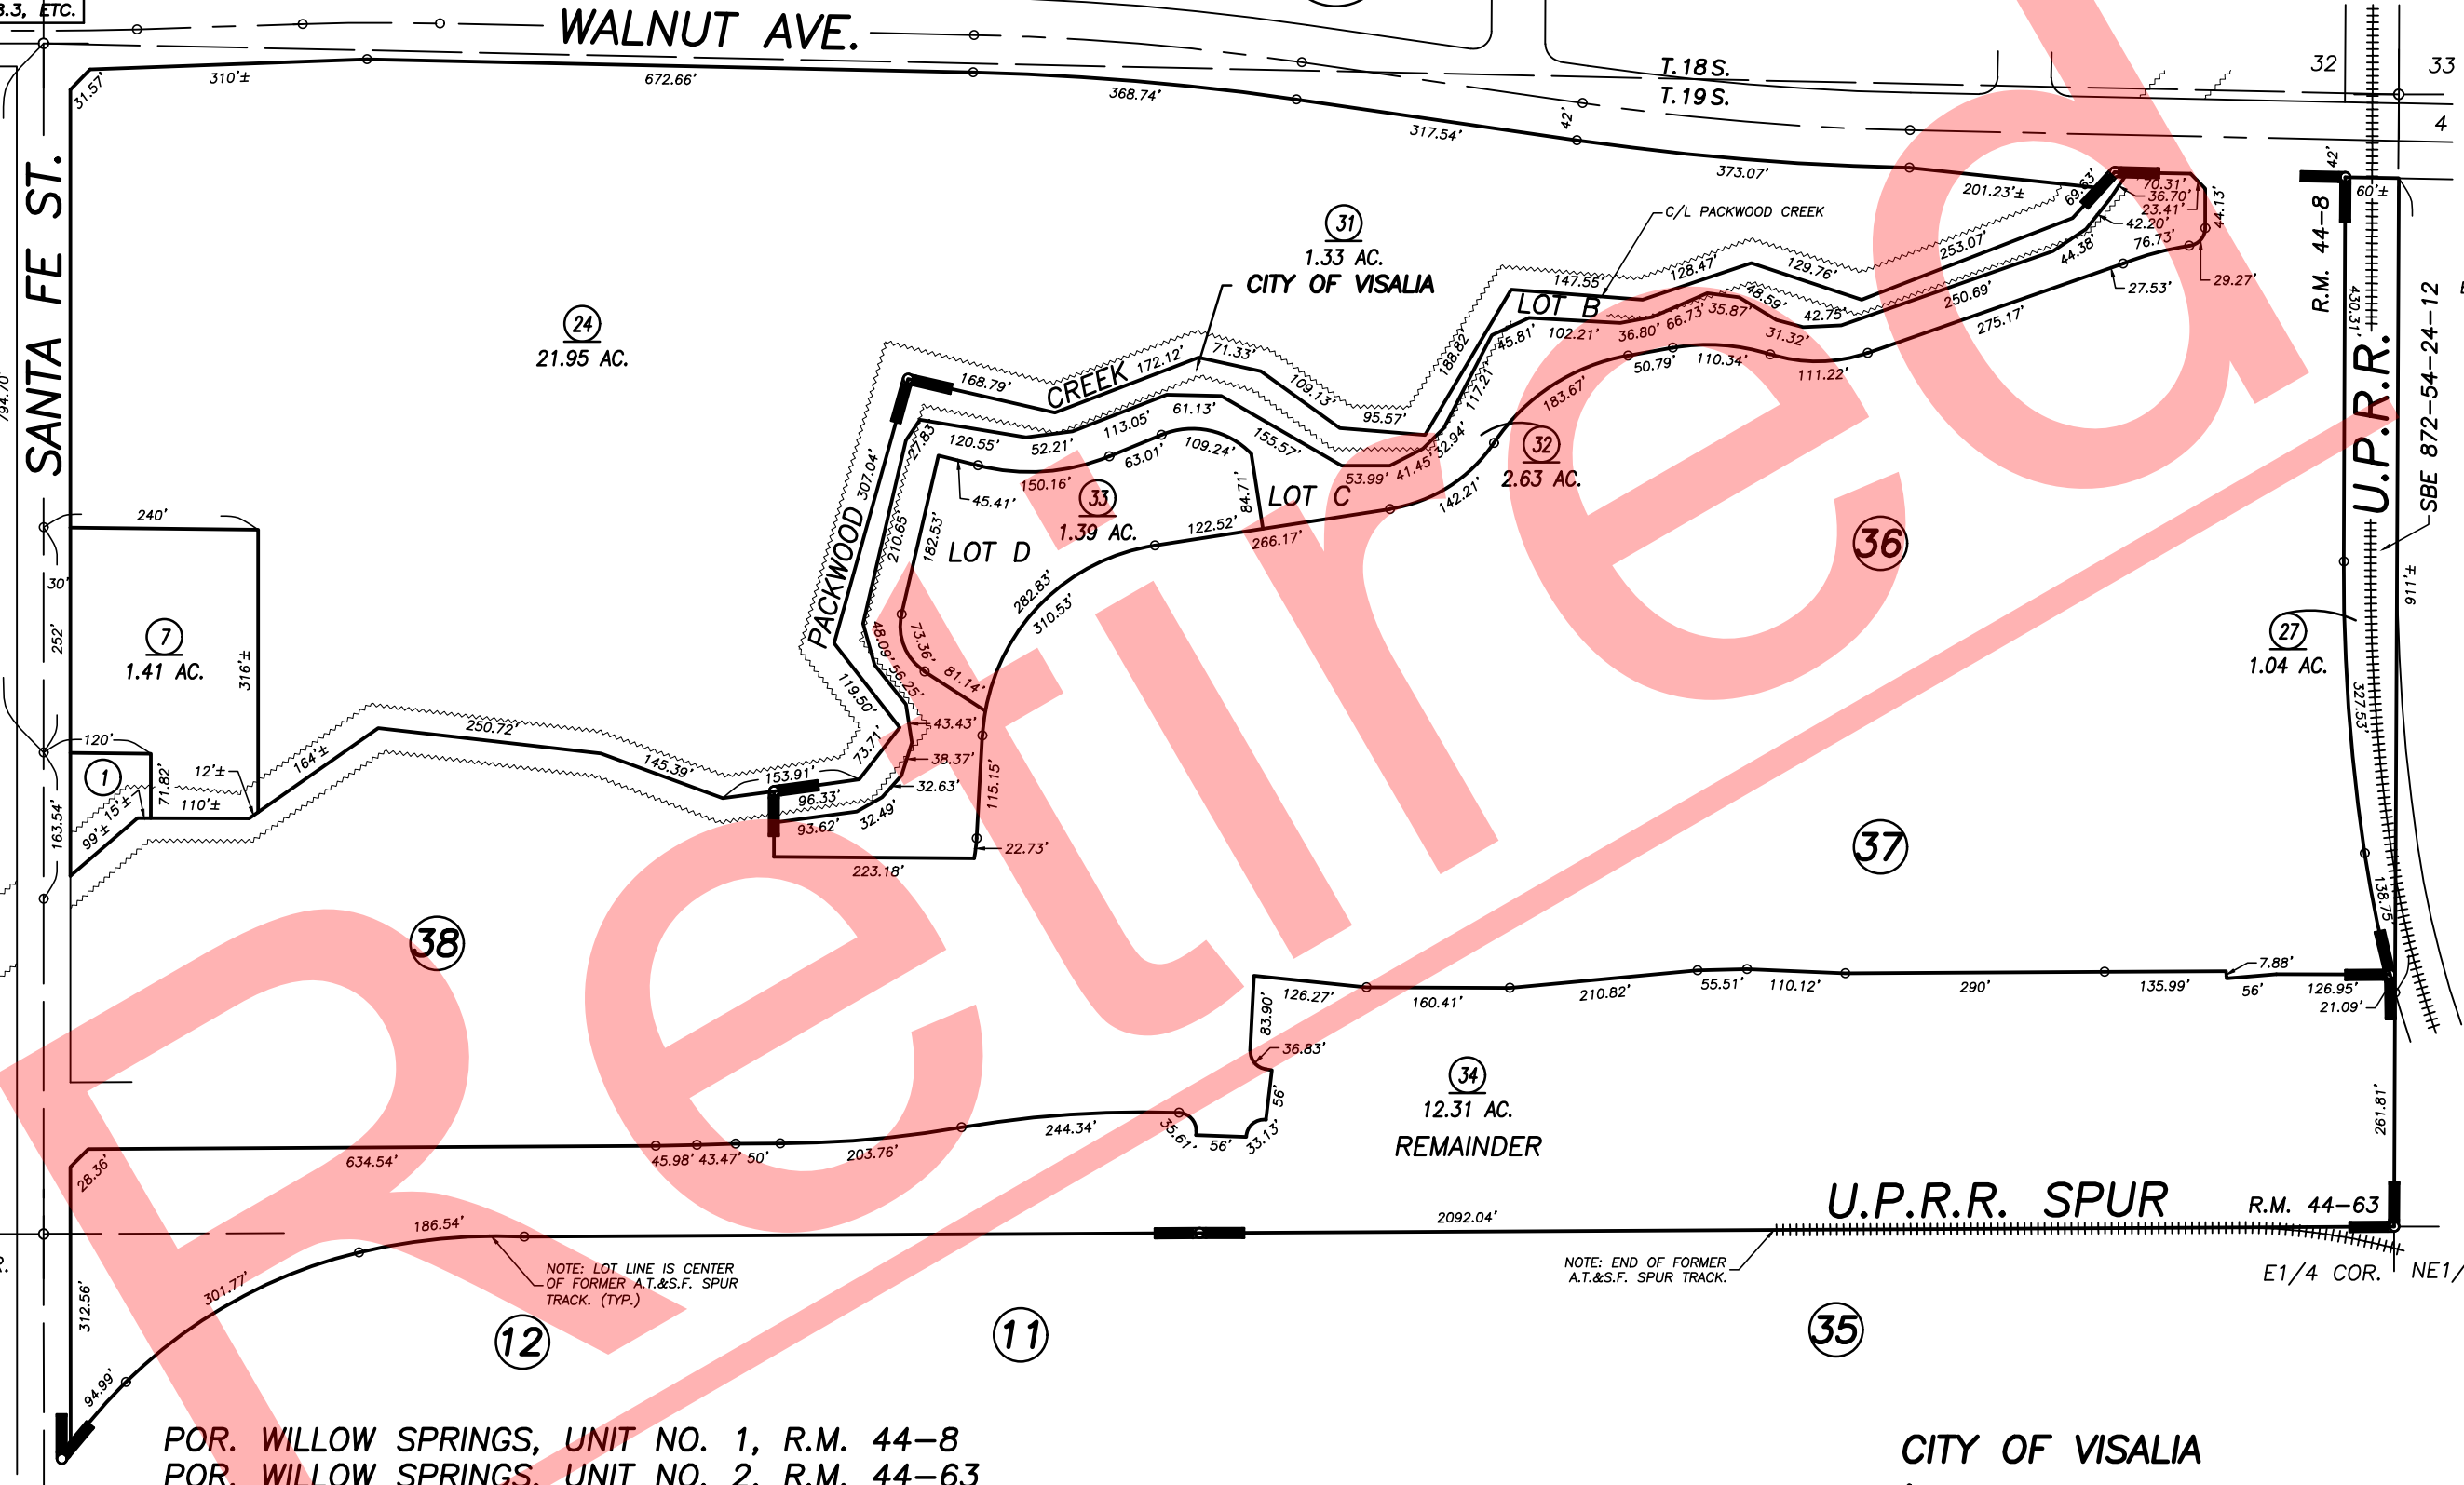

POR. WILLOW SPRINGS, UNIT NO. 1, R.M. 44-8
POR. WILLOW SPRINGS, UNIT NO. 2, R.M. 44-63

CITY OF VISALIA
ASSESSOR'S MAPS BK. 123 , PG. 08
COUNTY OF TULARE, CALIFORNIA, U.S.A.

NOTE: Assessor's Parcel Numbers Shown in Circles (1) (123)
Assessor's Block Numbers Shown in Ellipses

BK 126 REMAP	01/06/2023	WAC
REVISION	DATE	TECH