

**DISCLAIMER**

THIS MAP WAS PREPARED FOR LOCAL PROPERTY ASSESSMENT PURPOSES ONLY. THE PARCELS SHOWN HEREON MAY NOT COMPLY WITH STATE AND LOCAL SUBDIVISION ORDINANCES. NO LIABILITY IS ASSUMED FOR THE USE OF THE INFORMATION HEREON.

REVISED: 03/10/2016  
REASON: ROAD ADDITION  
CAD TECH: GL



**POR. SW¼ OF NE¼ SEC. 5. T.19S., R.25E., M. D. B. & M.**

TAX CODE AREA

**123-11**

**153-008**

**006-003**

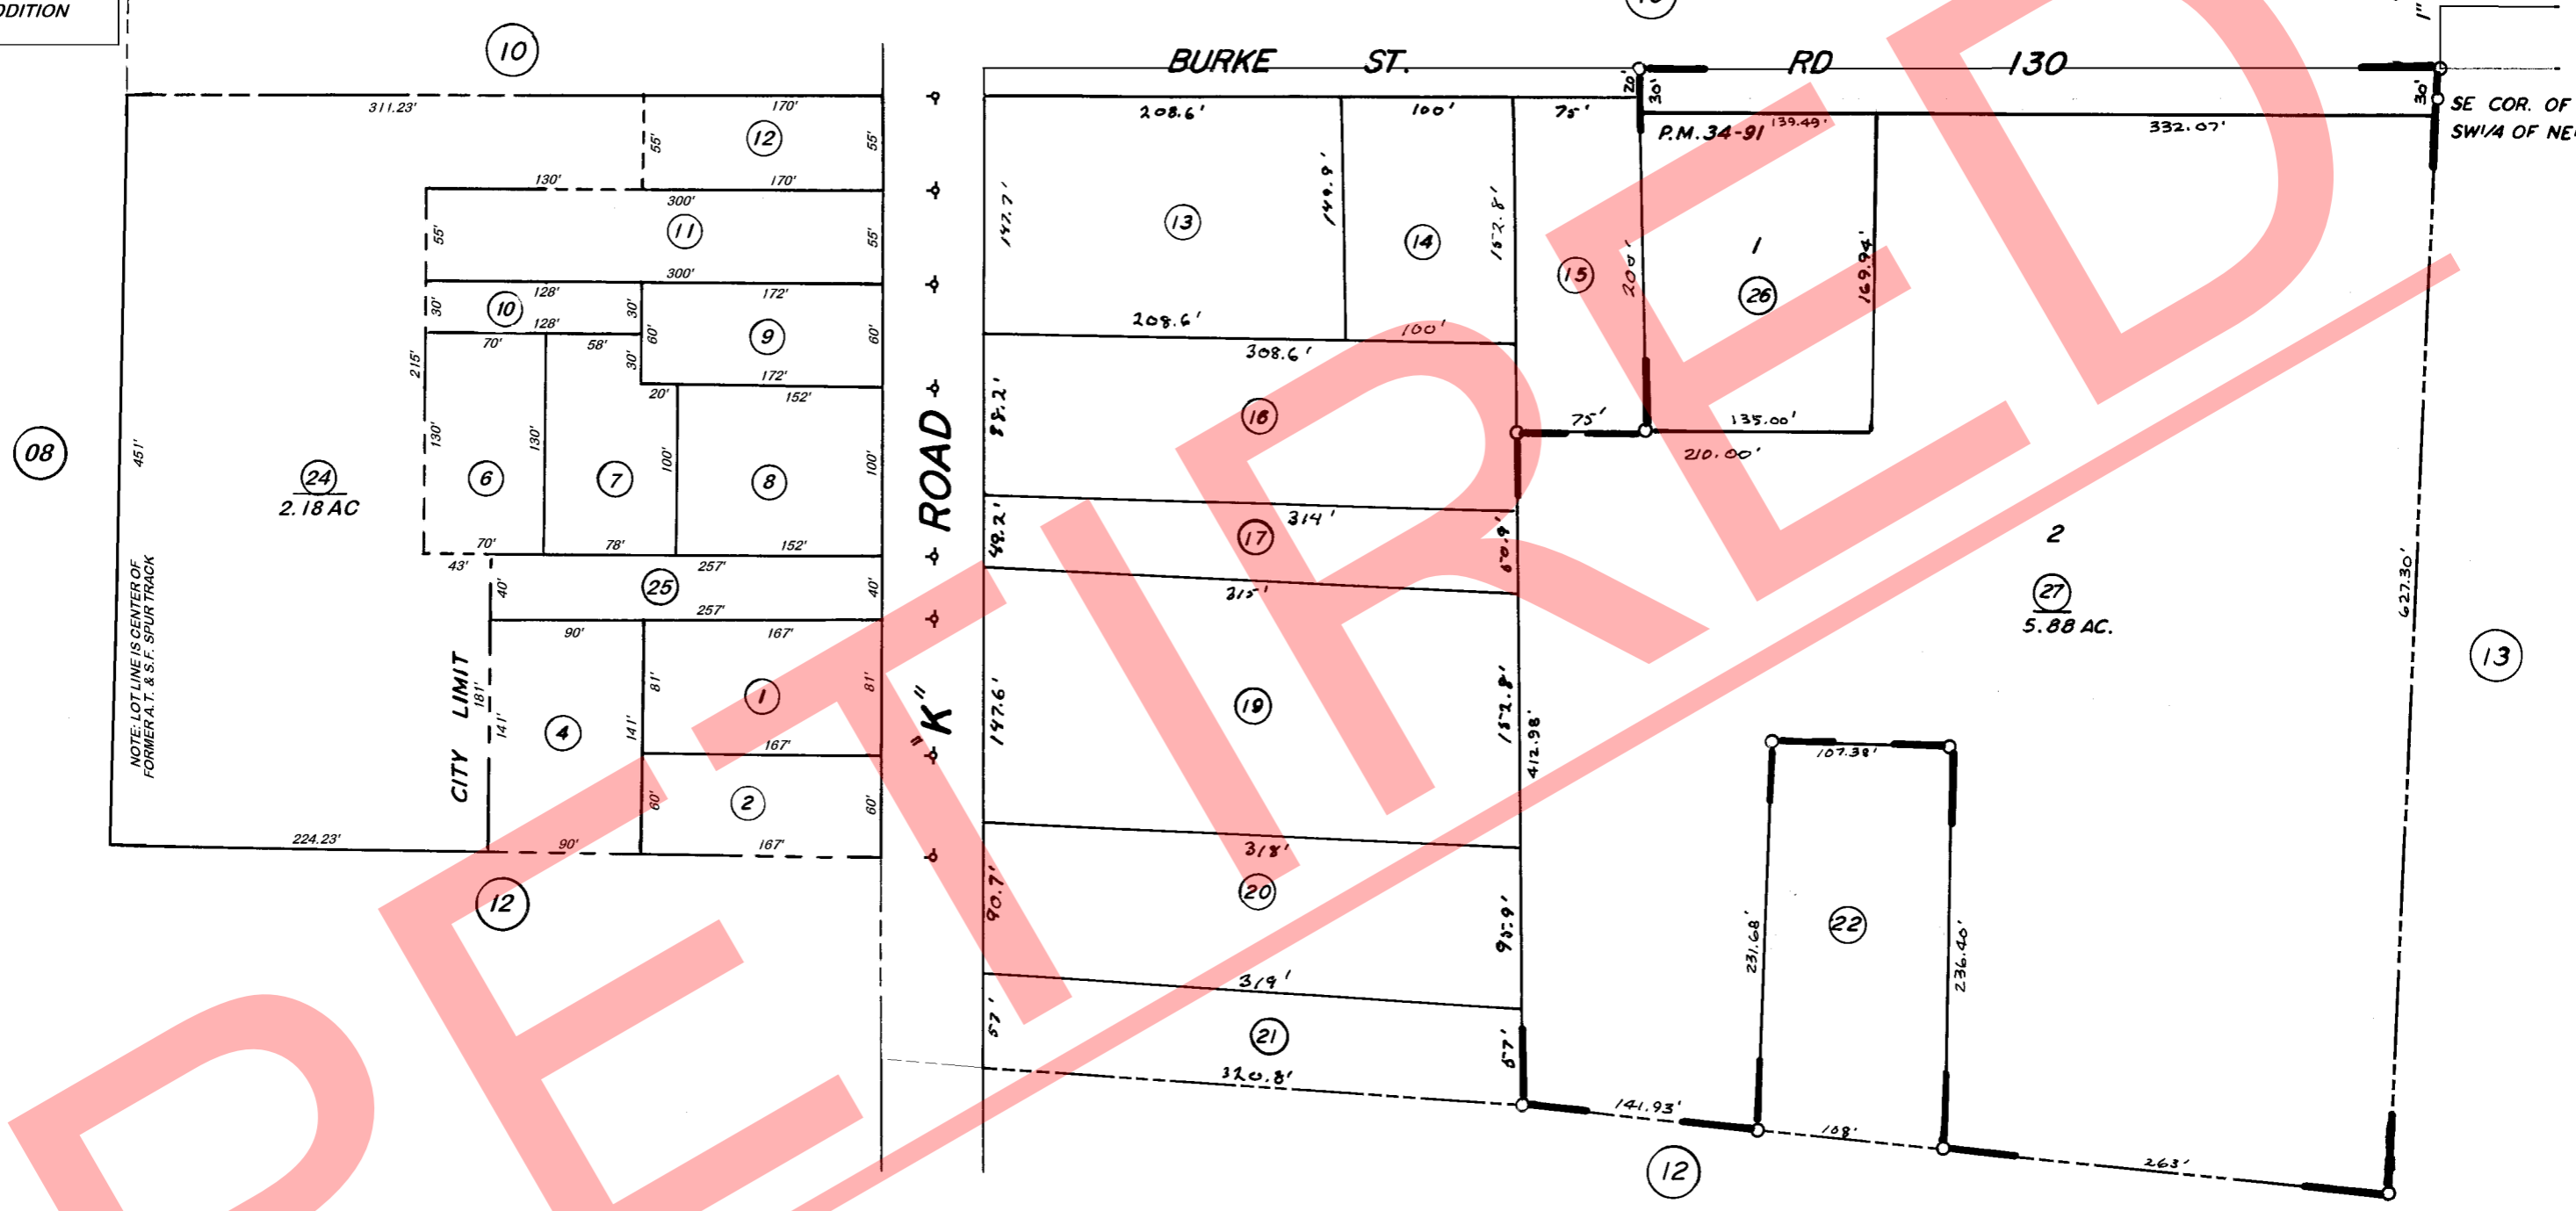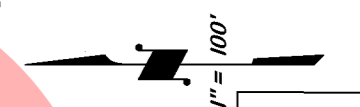

NOTE: LOT LINE IS CENTER OF FORMER A.T. & S.F. SPUR TRACK

CITY LIMIT

PARCEL MAP NO. 3389, P. M. 34-91

ASSESSOR'S MAPS BK. 123, PG. 11.

COUNTY OF TULARE, CALIF.

NOTE - ASSESSOR'S BLOCK NUMBERS SHOWN IN ELLIPSES  
ASSESSOR'S PARCEL NUMBERS SHOWN IN CIRCLES

