

DISCLAIMER

THIS MAP WAS PREPARED FOR LOCAL PROPERTY ASSESSMENT PURPOSES ONLY. THE PARCELS SHOWN HEREON MAY NOT COMPLY WITH STATE AND LOCAL SUBDIVISION ORDINANCES. NO LIABILITY IS ASSUMED FOR THE USE OF THE INFORMATION HEREON.



REVISED: 06/30/2020
REASON: 2019-0068969
CAD TECH: CFG

POR. SW¼ OF NE¼ SEC. 5. T.19S., R.25E., M. D. B. & M.

TAX CODE AREA

123-11

153-008
006-003

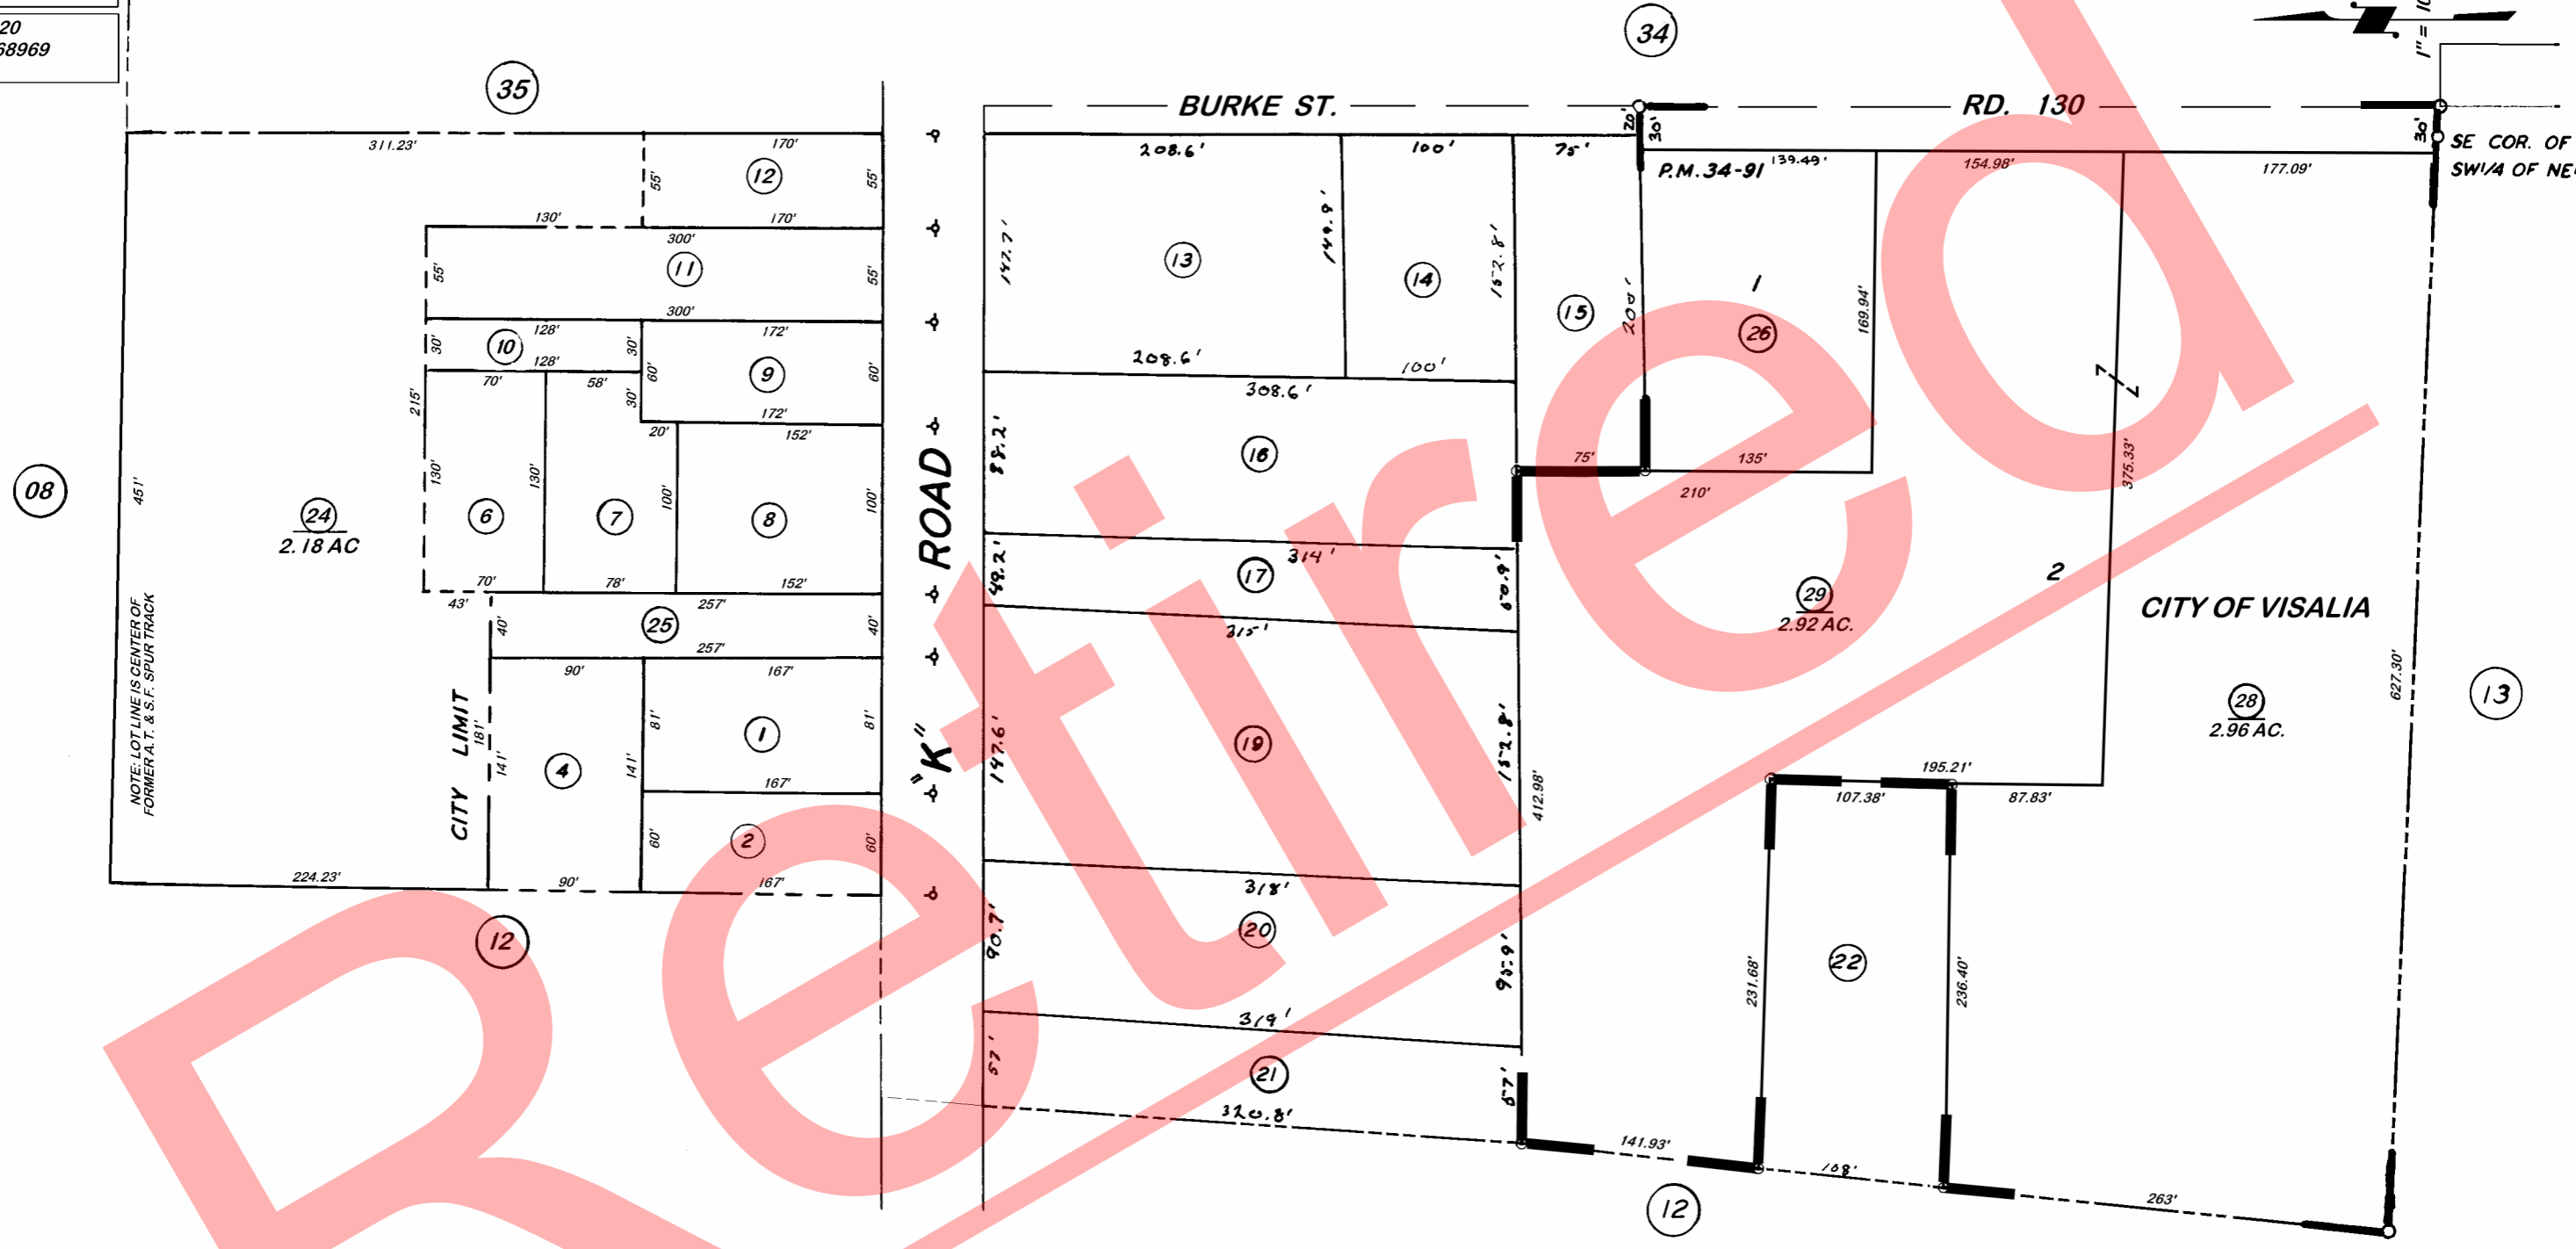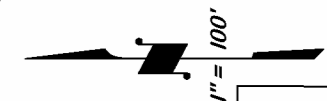

NOTE: LOT LINE IS CENTER OF FORMER A.T. & S.F. SPUR TRACK

PARCEL MAP NO. 3389, P. M. 34-91

VICINITY OF VISALIA
ASSESSOR'S MAPS BK. 123, PG. 11
COUNTY OF TULARE, CALIFORNIA, U.S.A.

NOTE - ASSESSOR'S BLOCK NUMBERS SHOWN IN ELLIPSES
ASSESSOR'S PARCEL NUMBERS SHOWN IN CIRCLES

1 123