


**DISCLAIMER**  
 THIS MAP WAS PREPARED FOR LOCAL PROPERTY ASSESSMENT PURPOSES ONLY AND THE PARCELS SHOWN HEREON MAY NOT COMPLY WITH STATE AND LOCAL SUBDIVISION ORDINANCES, AND NO LIABILITY IS ASSUMED FOR THE USE OF THE INFORMATION SHOWN HEREON.

POR. N 1/2 OF SE 1/4 SECTION 5, T.19S., R.25E., M.D.B. & M.

Tax Area Code 123-13  
 6-173

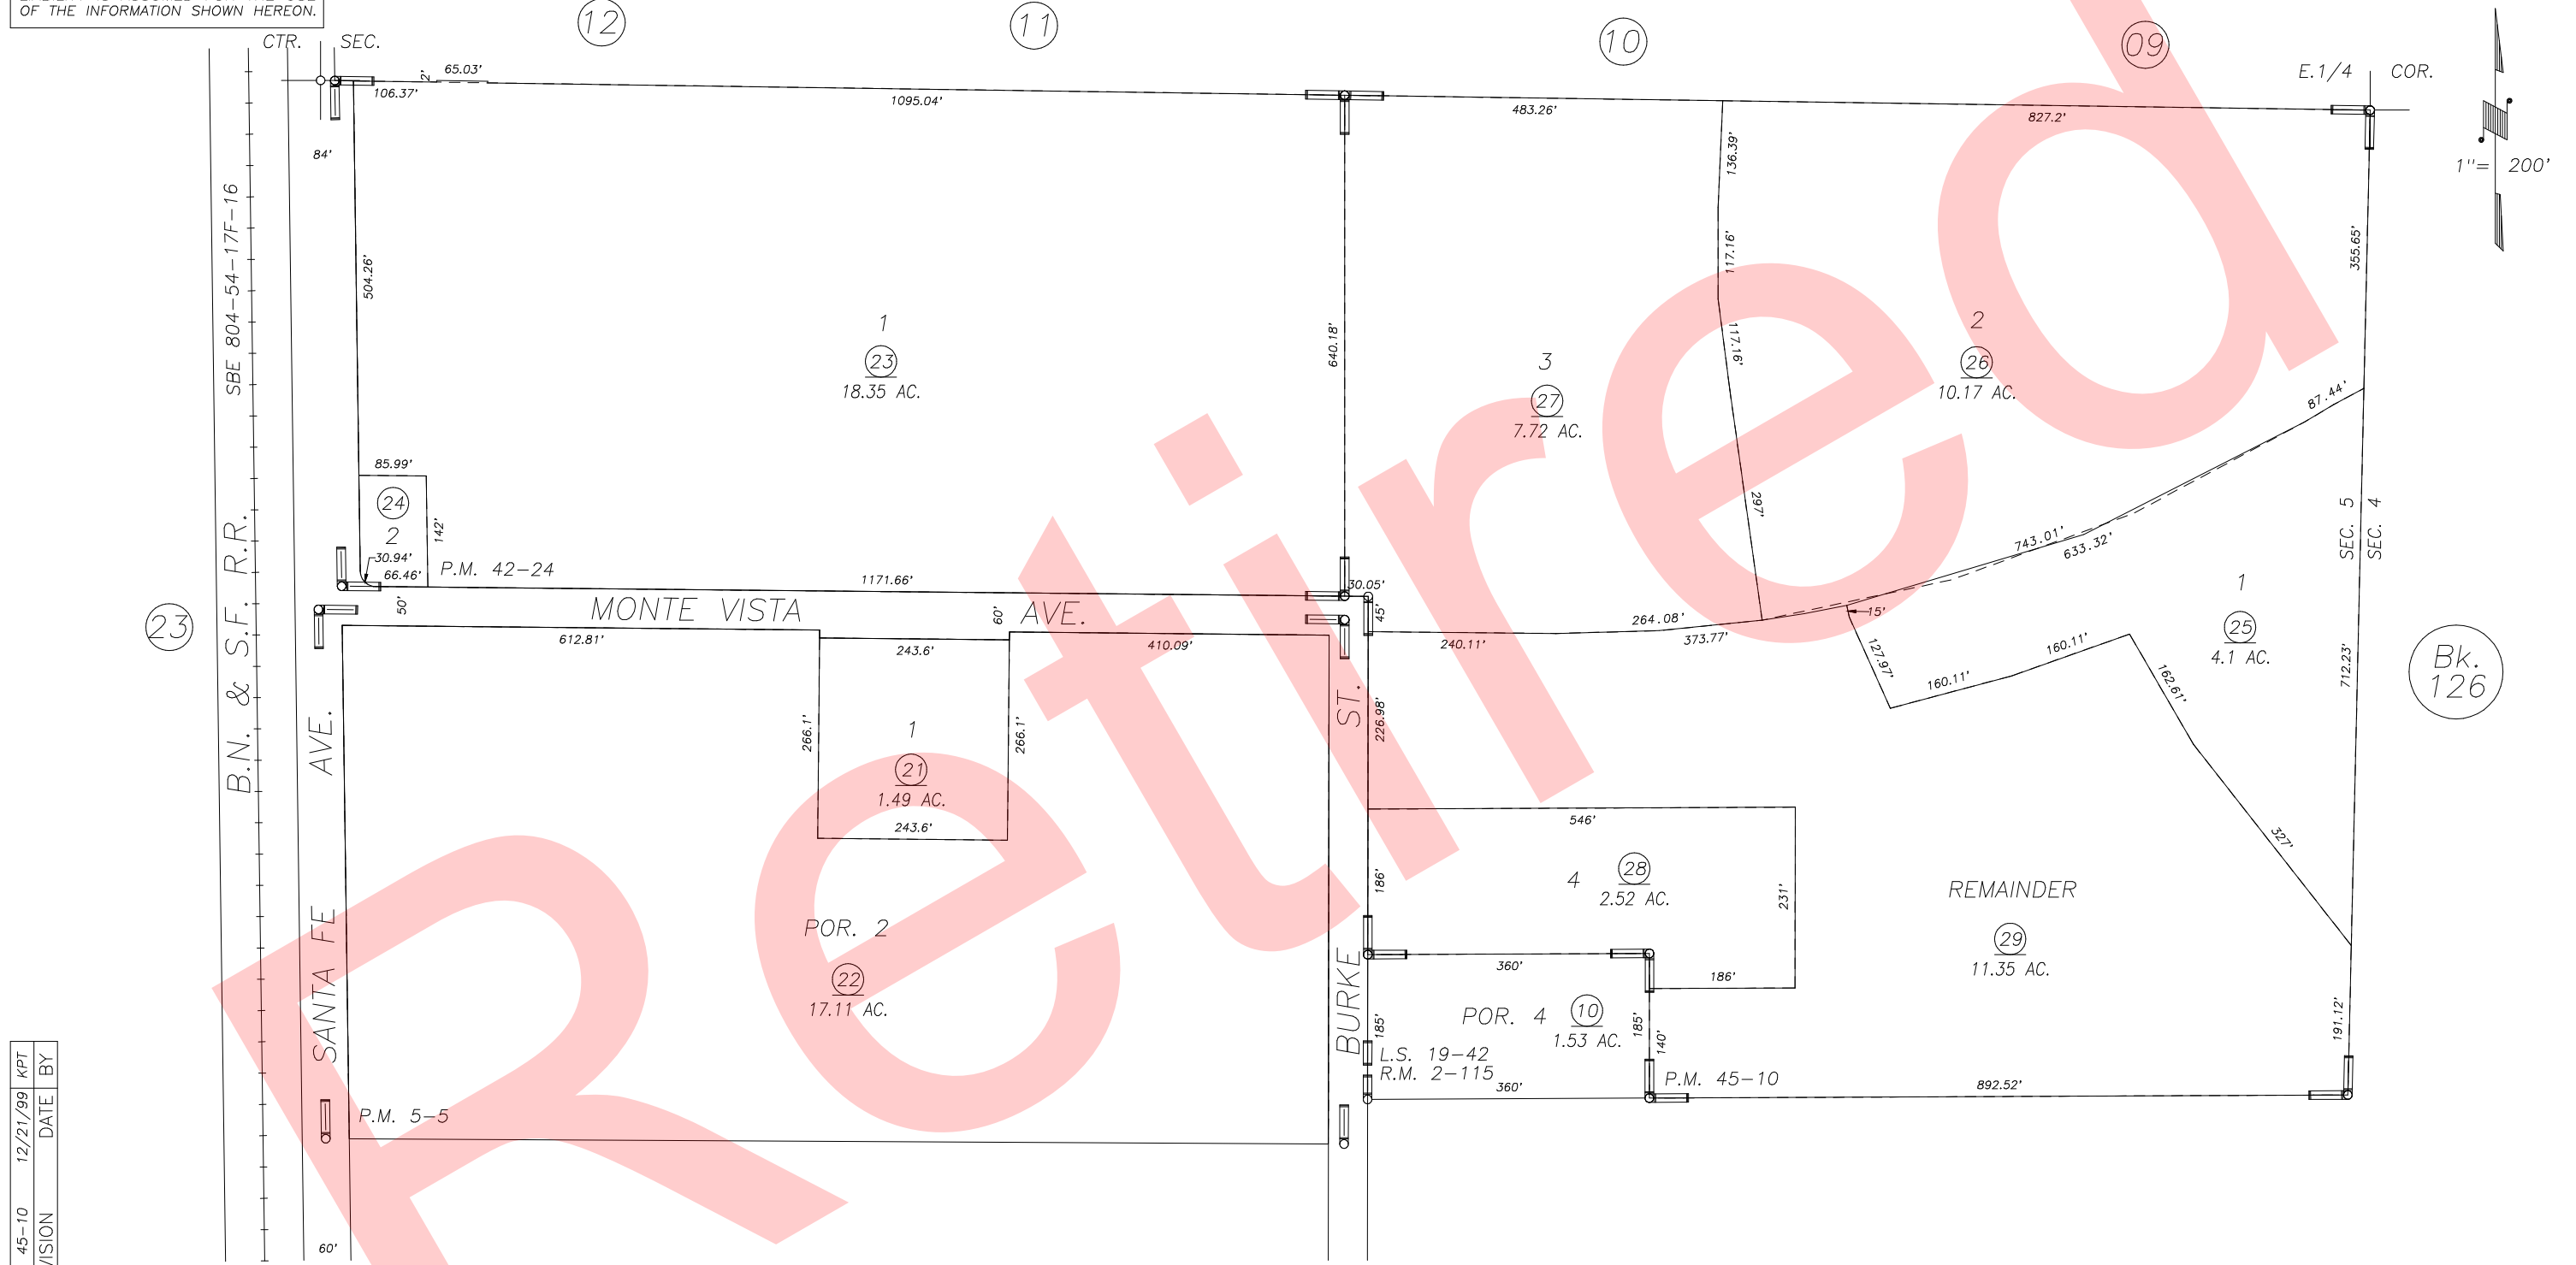

P.M. 45-10	12/21/99	KPT	BY
REVISION	DATE		

POR. J.K. YOAKUM SUBDIVISION, R.M. 2-115  
 POR. PARCEL MAP 405, P.M. 5-05  
 POR. RECORD OF SURVEY, L.S. 19-42  
 PARCEL MAP 4120, P.M. 42-24  
 PARCEL MAP 4405, P.M. 45-10

CITY OF VISALIA  
 ASSESSOR'S MAPS BK. 123, PG. 13.  
 COUNTY OF TULARE, CALIF.

NOTE: Assessor's Block Numbers Shown in Ellipses  
 Assessor's Parcel Numbers Shown in Circles