
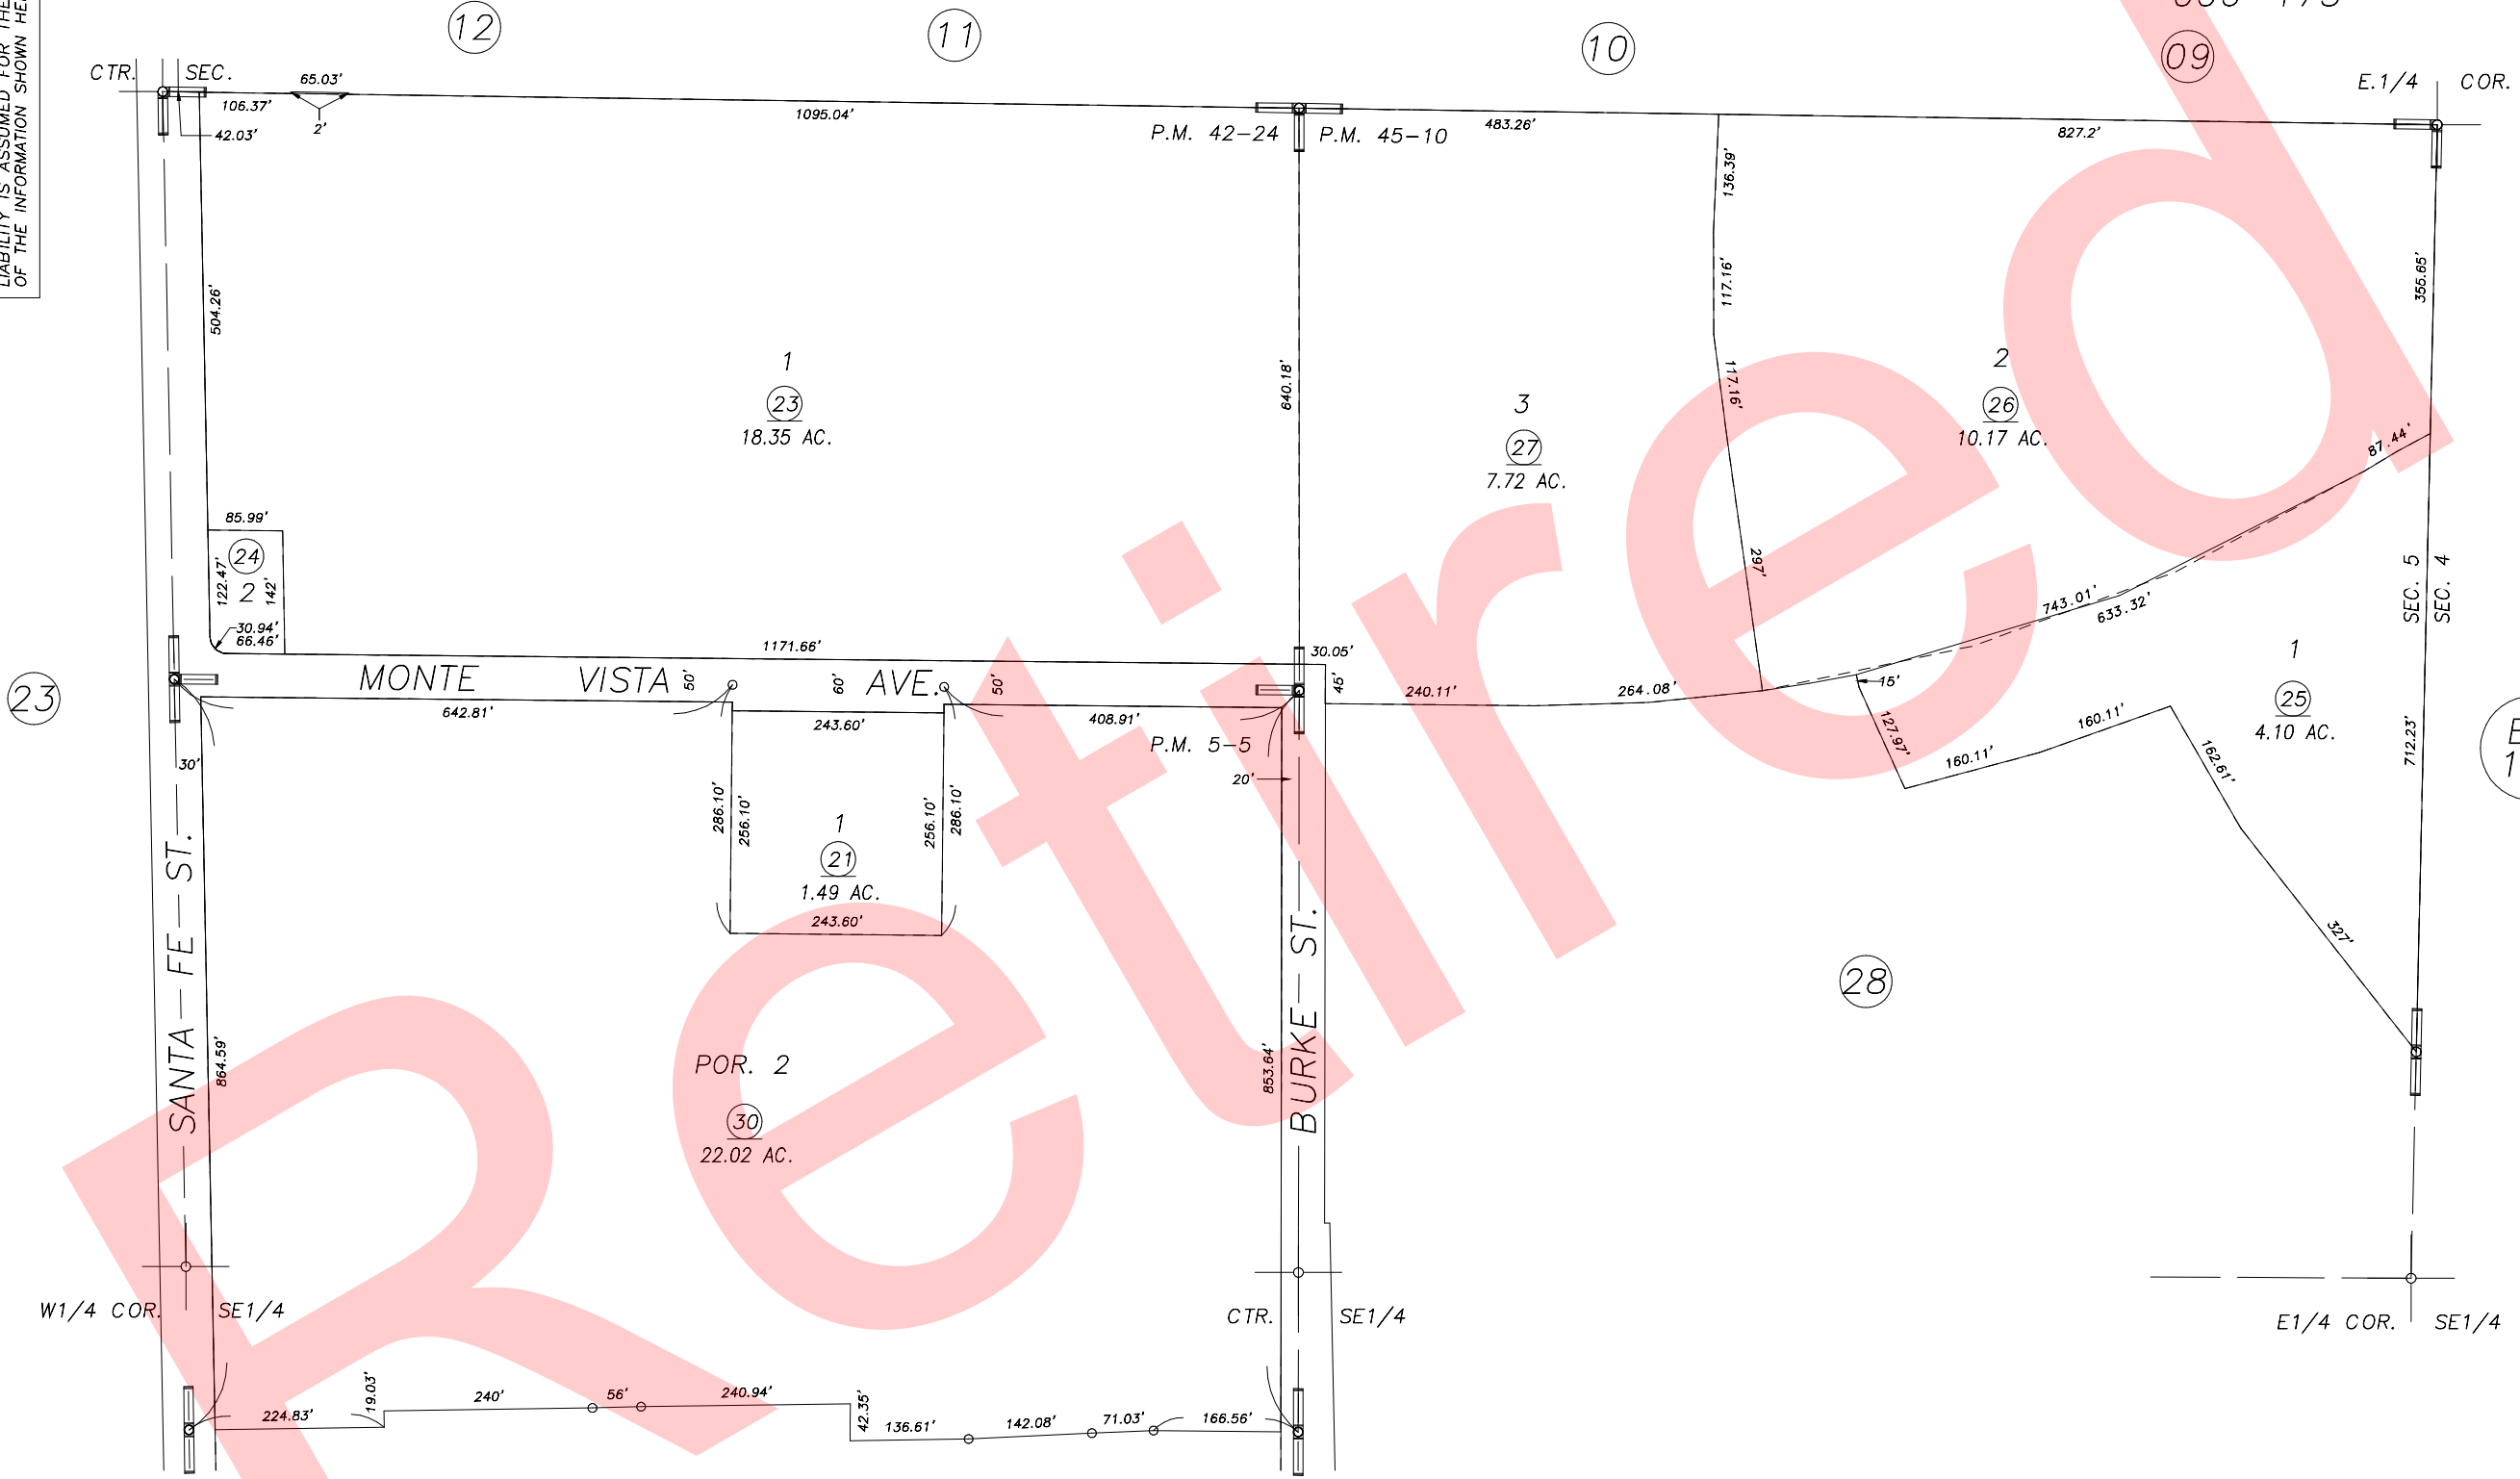


N1/2 OF SE1/4 SEC.5, T.19S., R.25E., M.D.B.&M.

Tax Area Codes 123-13
006-173

DISCLAIMER
THIS MAP WAS PREPARED FOR LOCAL PROPERTY ASSESSMENT PURPOSES ONLY AND THE PARCELS SHOWN HEREON MAY NOT COMPLY WITH STATE AND LOCAL SUBDIVISION ORDINANCES, AND NO LIABILITY IS ASSUMED FOR THE USE OF THE INFORMATION SHOWN HEREON.

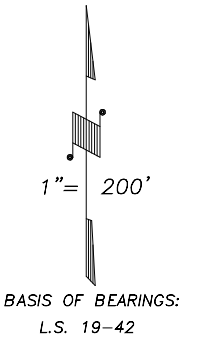

POR. J.K. YOAKUM SUBDIVISION, R.M. 2-115
 POR. PARCEL MAP 405, P.M. 5-5
 POR. RECORD OF SURVEY, L.S. 19-42
 PARCEL MAP 4120, P.M. 42-24
 POR. PARCEL MAP 4405, P.M. 45-10

CITY OF VISALIA
 ASSESSOR'S MAPS BK.123 , PG.13
 COUNTY OF TULARE, CALIFORNIA, U.S.A.

NOTE: Assessor's Parcel Numbers Shown in Circles (1) (123)
 Assessor's Block Numbers Shown in Elipses

2004-0026899	08/18/2004	PHN
REVISION	DATE	TECH