


DISCLAIMER
 THIS MAP WAS PREPARED FOR LOCAL PROPERTY ASSESSMENT PURPOSES ONLY AND THE PARCELS SHOWN HEREON MAY NOT COMPLY WITH STATE AND LOCAL SUBDIVISION ORDINANCES, AND NO LIABILITY IS ASSUMED FOR THE USE OF THE INFORMATION SHOWN HEREON.

POR. SE 1/4 SECTION 5, T.19S., R.25E., M.D.B.& M.

Tax Area Code 123-22
 006-173

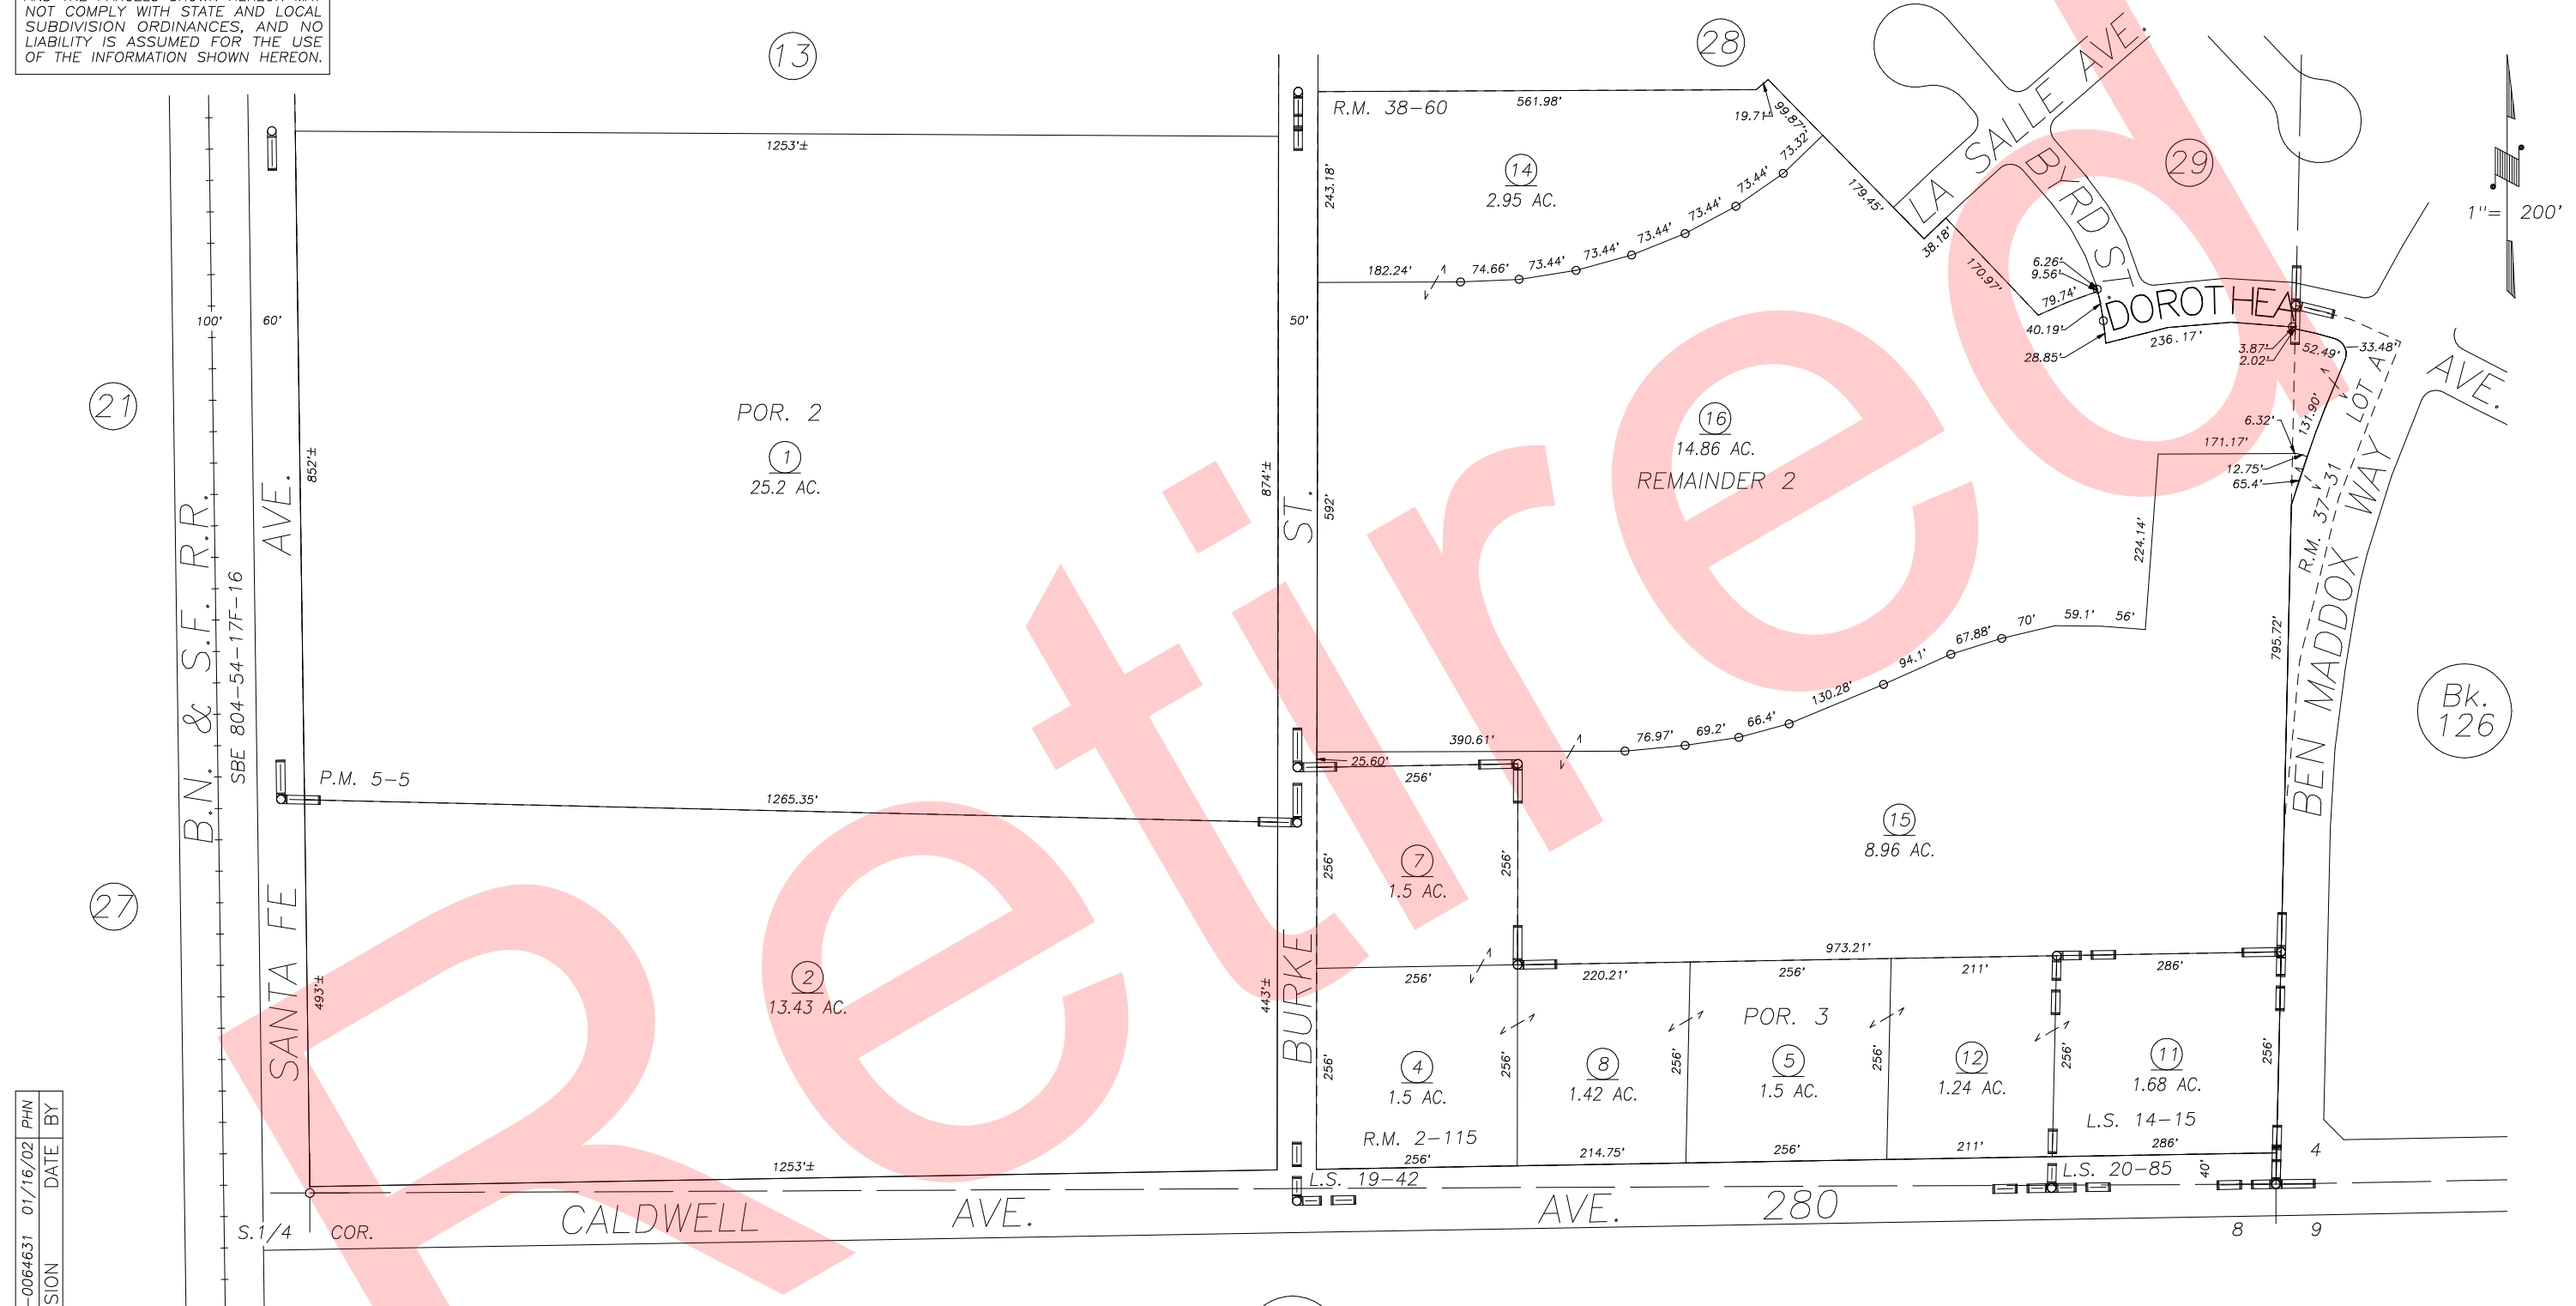

2001-0064631	01/16/02	PHN
REVISION	DATE	BY

POR. J.K. YOAKUM SUBDIVISION, R.M. 2-115
 POR. PARCEL MAP 405, P.M. 5-5
 RECORD OF SURVEY, L.S. 14-15
 POR. RECORD OF SURVEY, L.S. 19-42
 RECORD OF SURVEY, L.S. 20-85
 POR. WALNUT BREEZE UNIT NO. 1, R.M. 38-60

Bk. 126

CITY OF VISALIA
 ASSESSOR'S MAPS BK. 123, PG. 22.
 COUNTY OF TULARE, CALIF.

NOTE: Assessor's Block Numbers Shown in Ellipses
 Assessor's Parcel Numbers Shown in Circles

01/02