
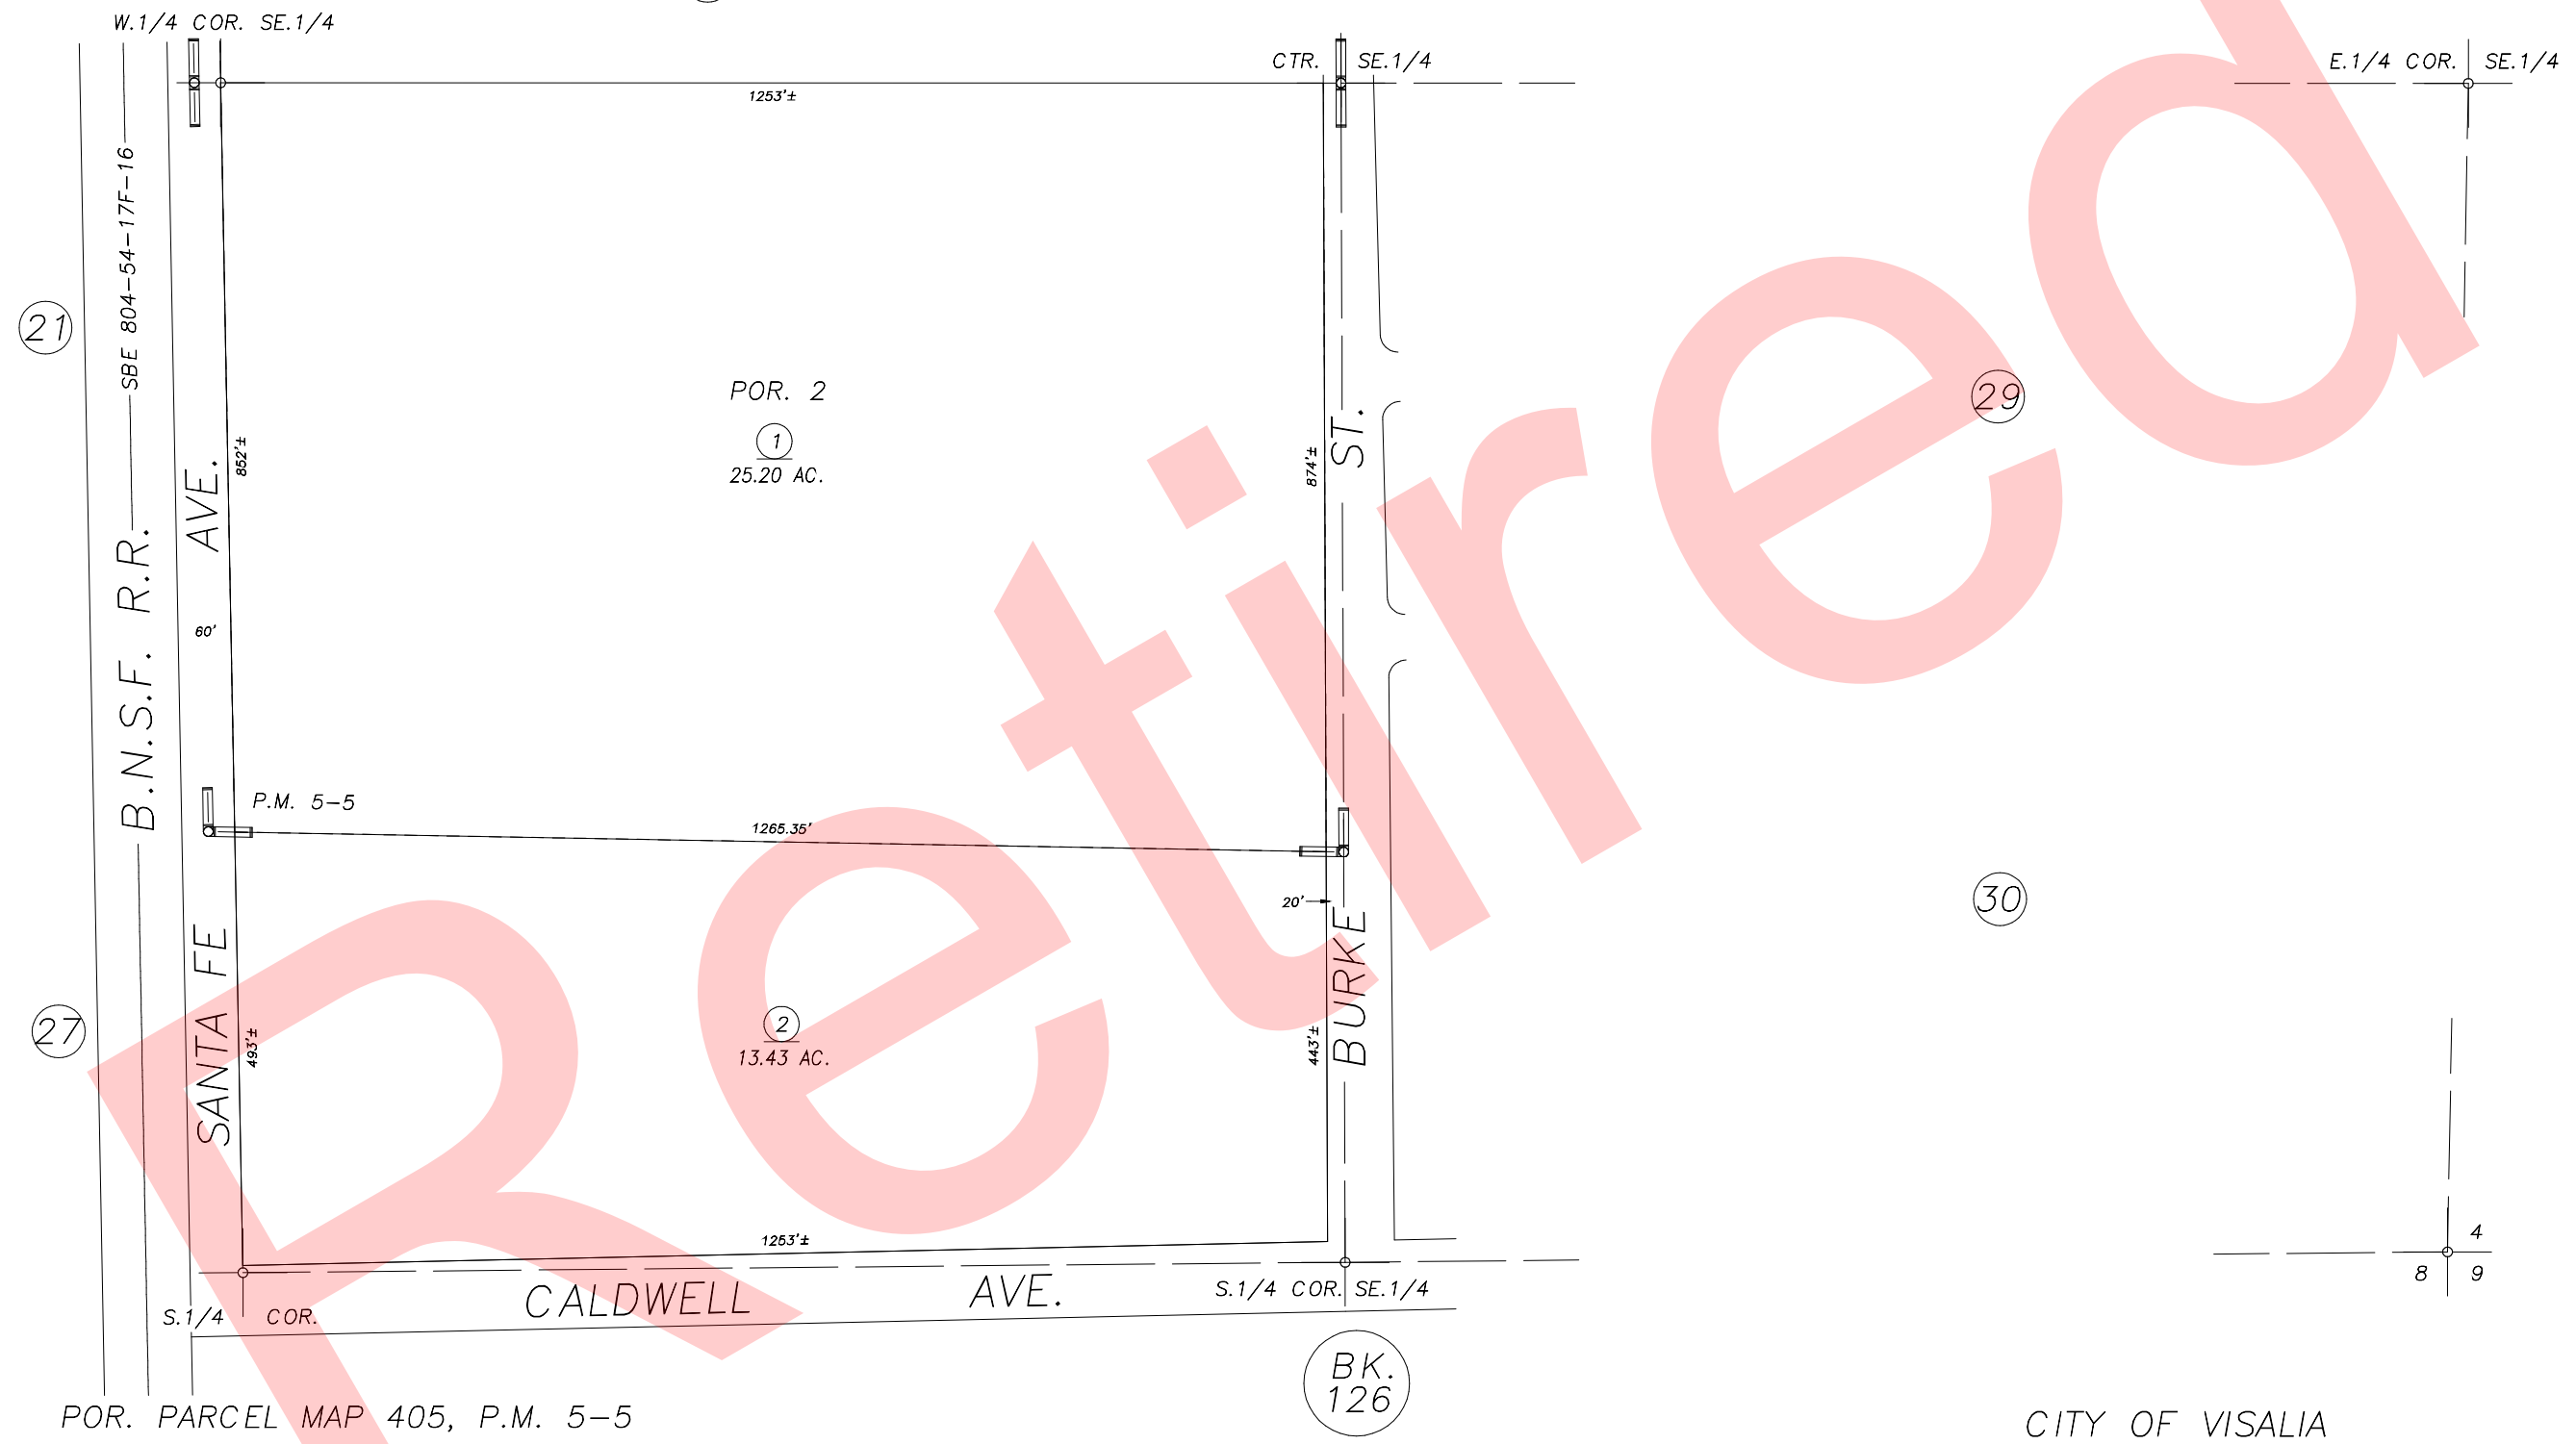


DISCLAIMER
 THIS MAP WAS PREPARED FOR LOCAL PROPERTY ASSESSMENT PURPOSES ONLY AND THE PARCELS SHOWN HEREON MAY NOT COMPLY WITH STATE AND LOCAL SUBDIVISION ORDINANCES, AND NO LIABILITY IS ASSUMED FOR THE USE OF THE INFORMATION SHOWN HEREON.

S1/2 OF SE1/4 SEC.5, T.19S., R.25E., M.D.B.&M.

Tax Area Codes 123-22
 006-173

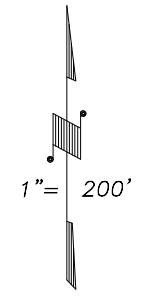

CITY OF VISALIA
 ASSESSOR'S MAPS BK.123 , PG22
 COUNTY OF TULARE, CALIFORNIA, U.S.A.

NOTE: Assessor's Parcel Numbers Shown in Circles (1) (123)
 Assessor's Block Numbers Shown in Elipses (123)

2002-0072177	03/04/2003	SU
REVISION	DATE	TECH