
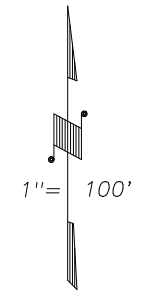


DISCLAIMER
 THIS MAP WAS PREPARED FOR LOCAL PROPERTY ASSESSMENT PURPOSES ONLY AND THE PARCELS SHOWN HEREON MAY NOT COMPLY WITH STATE AND LOCAL SUBDIVISION ORDINANCES, AND NO LIABILITY IS ASSUMED FOR THE USE OF THE INFORMATION SHOWN HEREON.

POR. SE 1/4 SECTION 5, T.19S., R.25E., M.D.B. & M.

Tax Area Code 123-28
 006-173

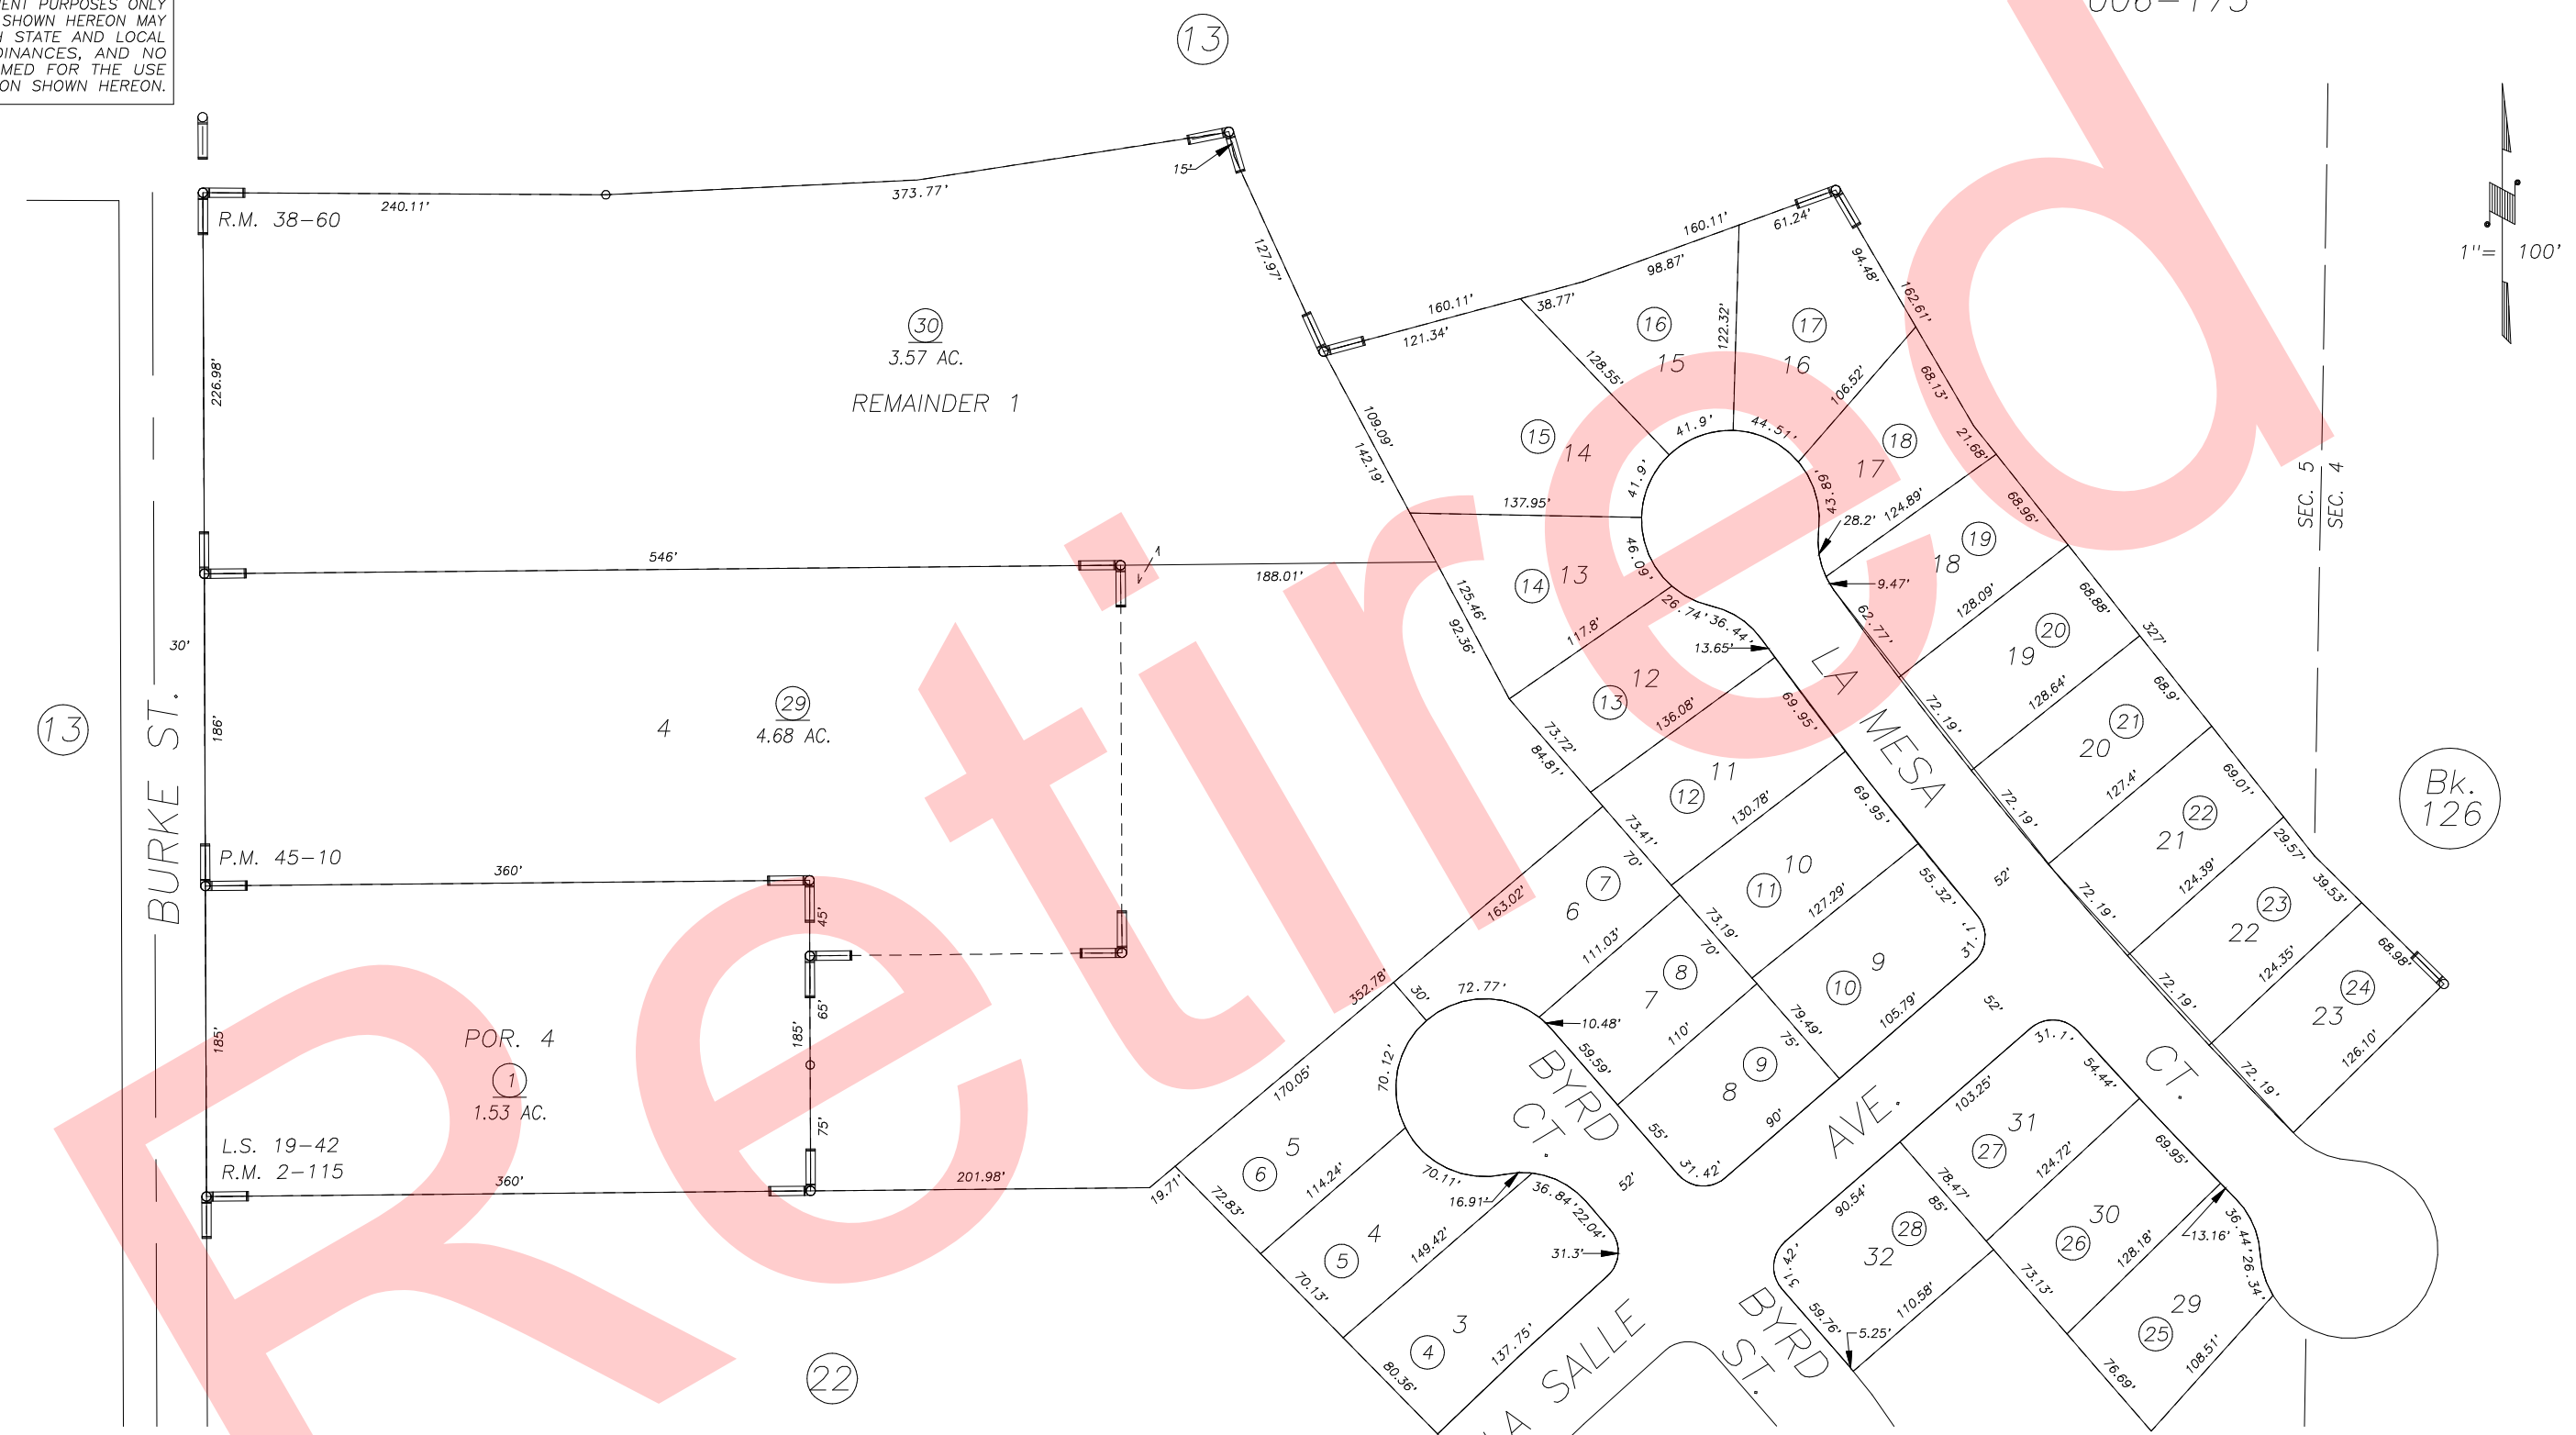

POR. J.K. YOAKUM SUBDIVISION, R.M. 2-115
 POR. RECORD OF SURVEY, L.S. 19-42
 POR. PARCEL MAP 4405, P.M. 45-10
 POR. WALNUT BREEZE UNIT NO. 1, R.M. 38-60

CITY OF VISALIA
 ASSESSOR'S MAPS BK. 123 , PG. 28
 COUNTY OF TULARE, CALIFORNIA, U.S.A.

NOTE: Assessor's Parcel Numbers Shown in Circles ① 123
 Assessor's Block Numbers Shown in Elipses (Bk. 126)

2010-0058773	03/27/2014	ASG
REVISION	DATE	TECH