


**DISCLAIMER**  
 THIS MAP WAS PREPARED FOR LOCAL PROPERTY ASSESSMENT PURPOSES ONLY AND THE PARCELS SHOWN HEREON MAY NOT COMPLY WITH STATE AND LOCAL SUBDIVISION ORDINANCES, AND NO LIABILITY IS ASSUMED FOR THE USE OF THE INFORMATION SHOWN HEREON. R & T CODE SEC. 327, 408.3, ETC.

POR. SE 1/4 SEC. 5, T.19S., R.25E., M.D.B.&M.

Tax Area Code 123-28  
 006-173

MONTE VISTA AVE.

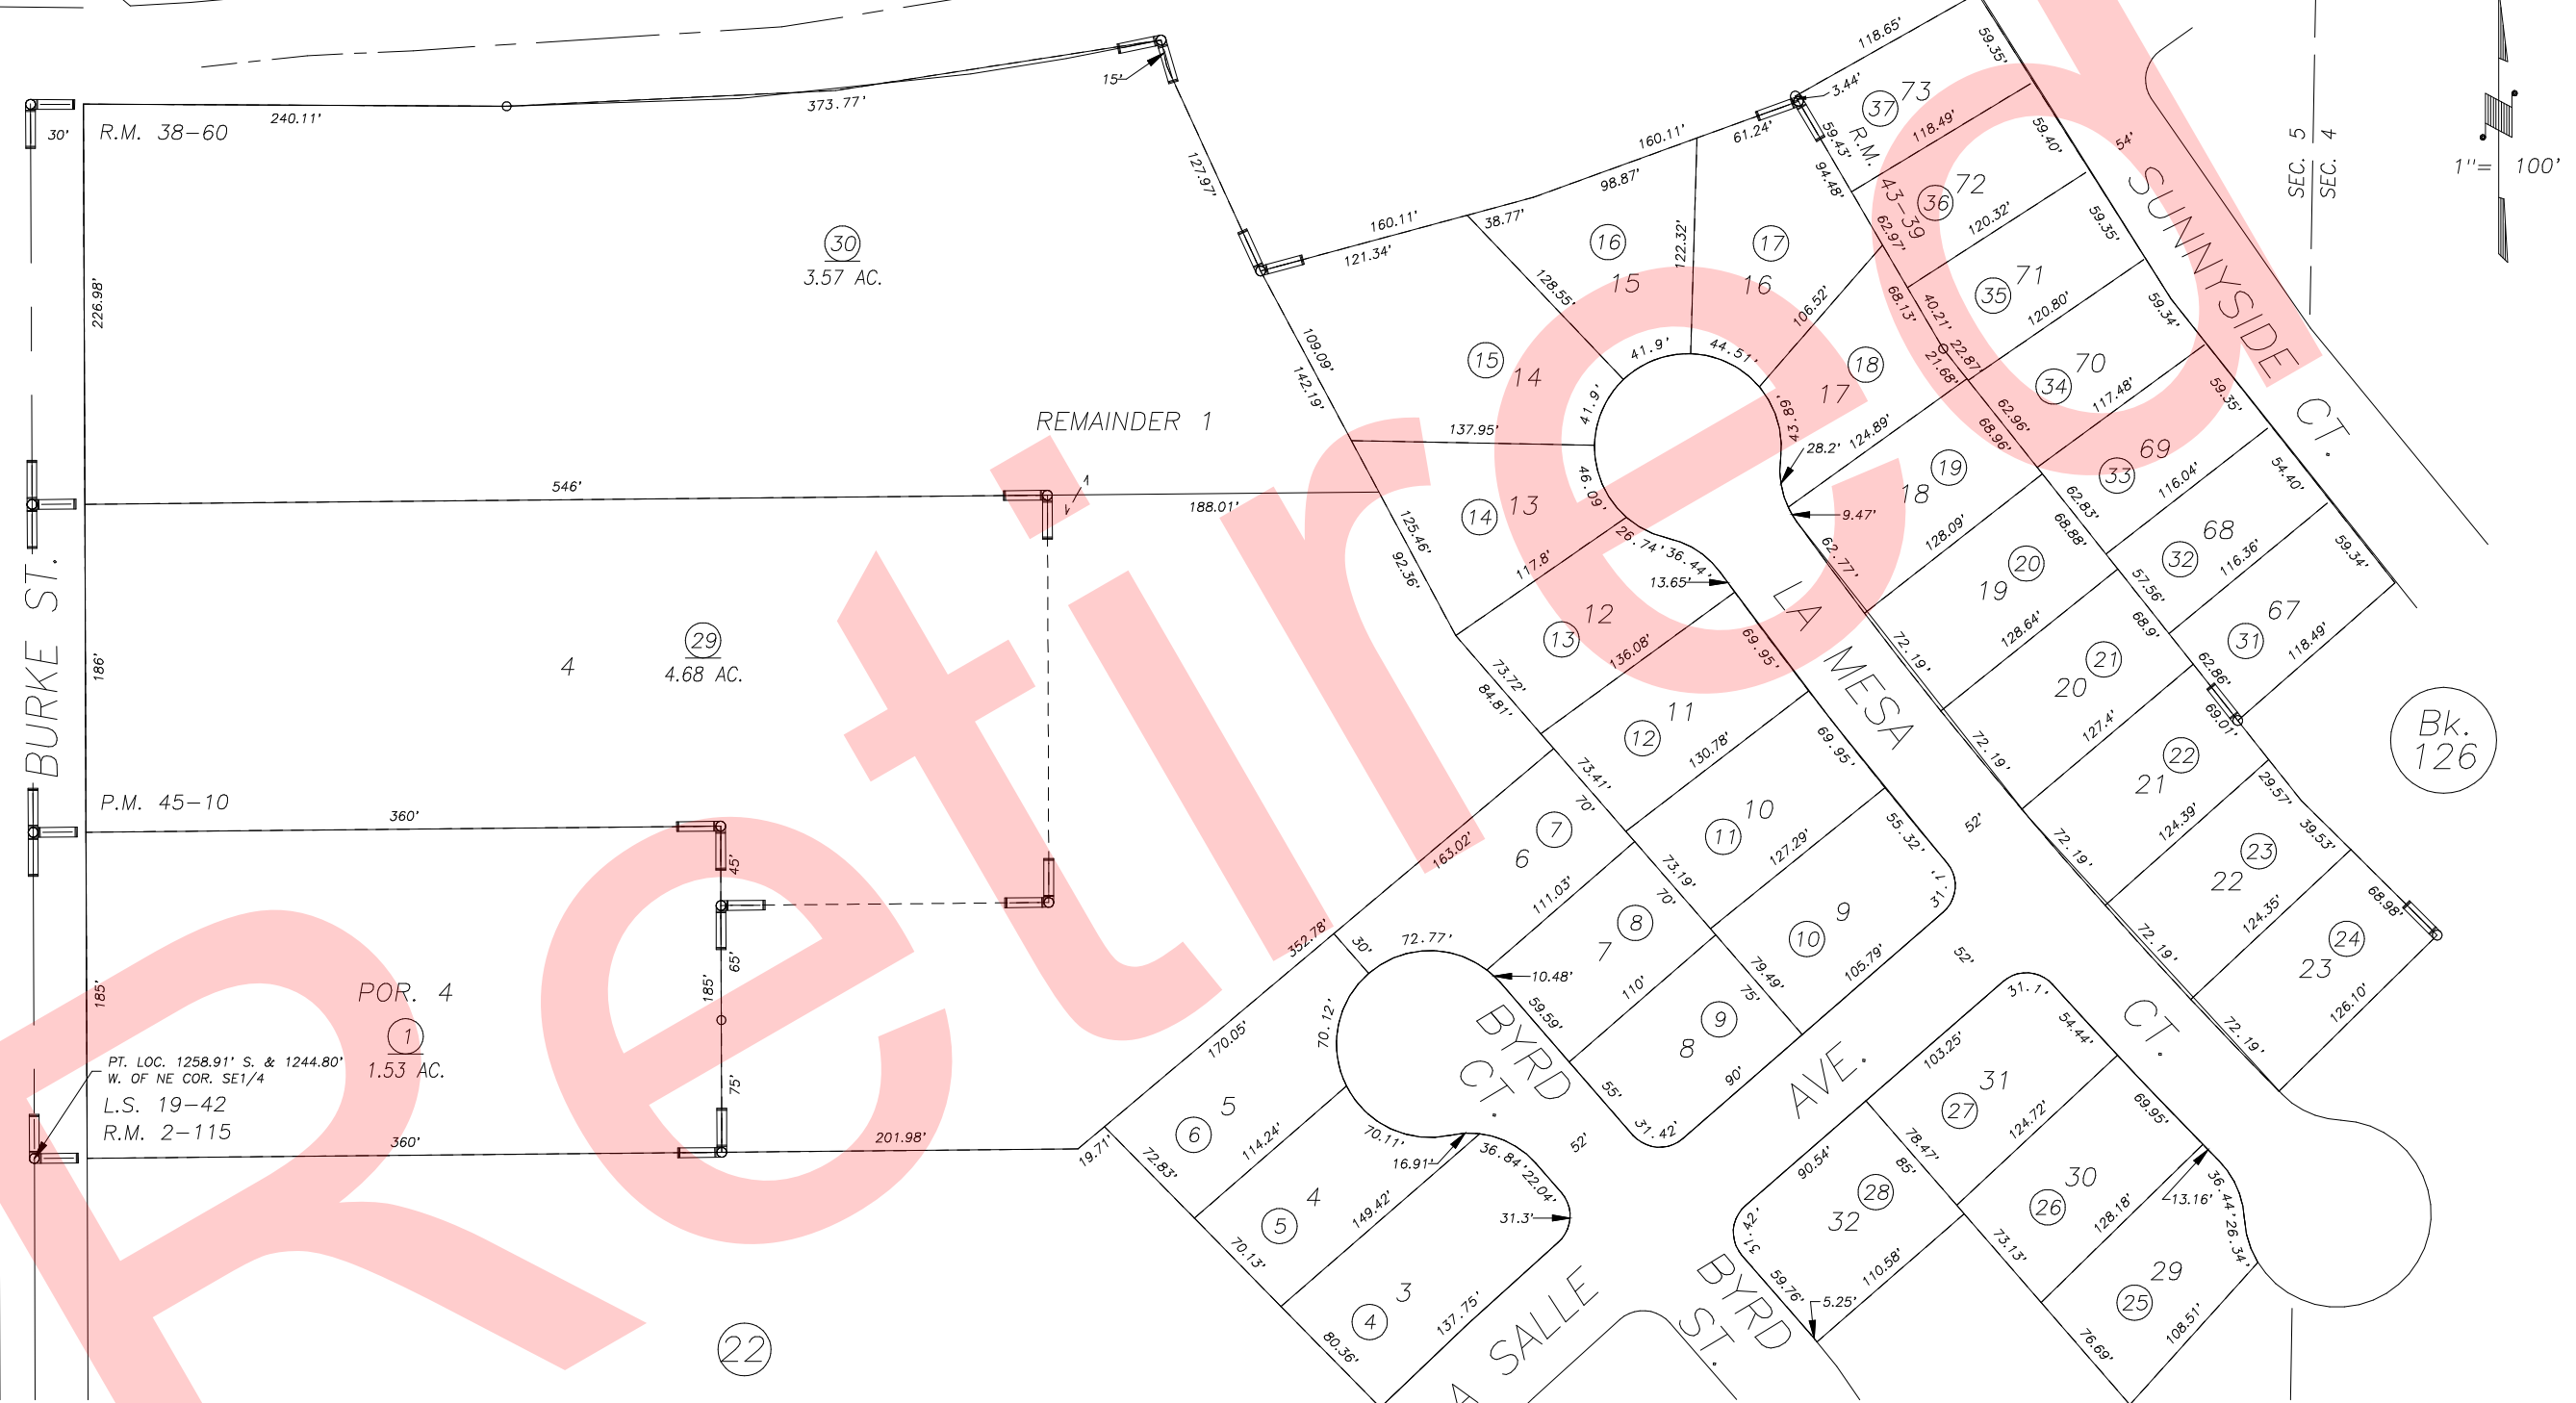

POR. J.K. YOAKUM SUBDIVISION, R.M. 2-115  
 POR. RECORD OF SURVEY, L.S. 19-42  
 POR. PARCEL MAP 4405, P.M. 45-10  
 POR. WALNUT BREEZE UNIT NO. 1, R.M. 38-60  
 POR. MADDOX AT CALDWELL 6, PHASES 1 & 2, R.M. 43-39

CITY OF VISALIA  
 ASSESSOR'S MAPS BK. 123 , PG. 28  
 COUNTY OF TULARE, CALIFORNIA, U.S.A.

NOTE: Assessor's Parcel Numbers Shown in Circles (1) (123)  
 Assessor's Block Numbers Shown in Ellipses (29) (32)

ROAD ADDITION	3/10/2016	GL
REVISION	DATE	TECH