


DISCLAIMER
 THIS MAP WAS PREPARED FOR LOCAL PROPERTY ASSESSMENT PURPOSES ONLY AND THE PARCELS SHOWN HEREON MAY NOT COMPLY WITH STATE AND LOCAL SUBDIVISION ORDINANCES, AND NO LIABILITY IS ASSUMED FOR THE USE OF THE INFORMATION SHOWN HEREON. R & T CODE SEC. 327, 408.3, ETC.

POR. SE 1/4 SEC. 5, T.19S., R.25E., M.D.B.&M.

Tax Area Code 123-28
 006-173

MONTE VISTA AVE.

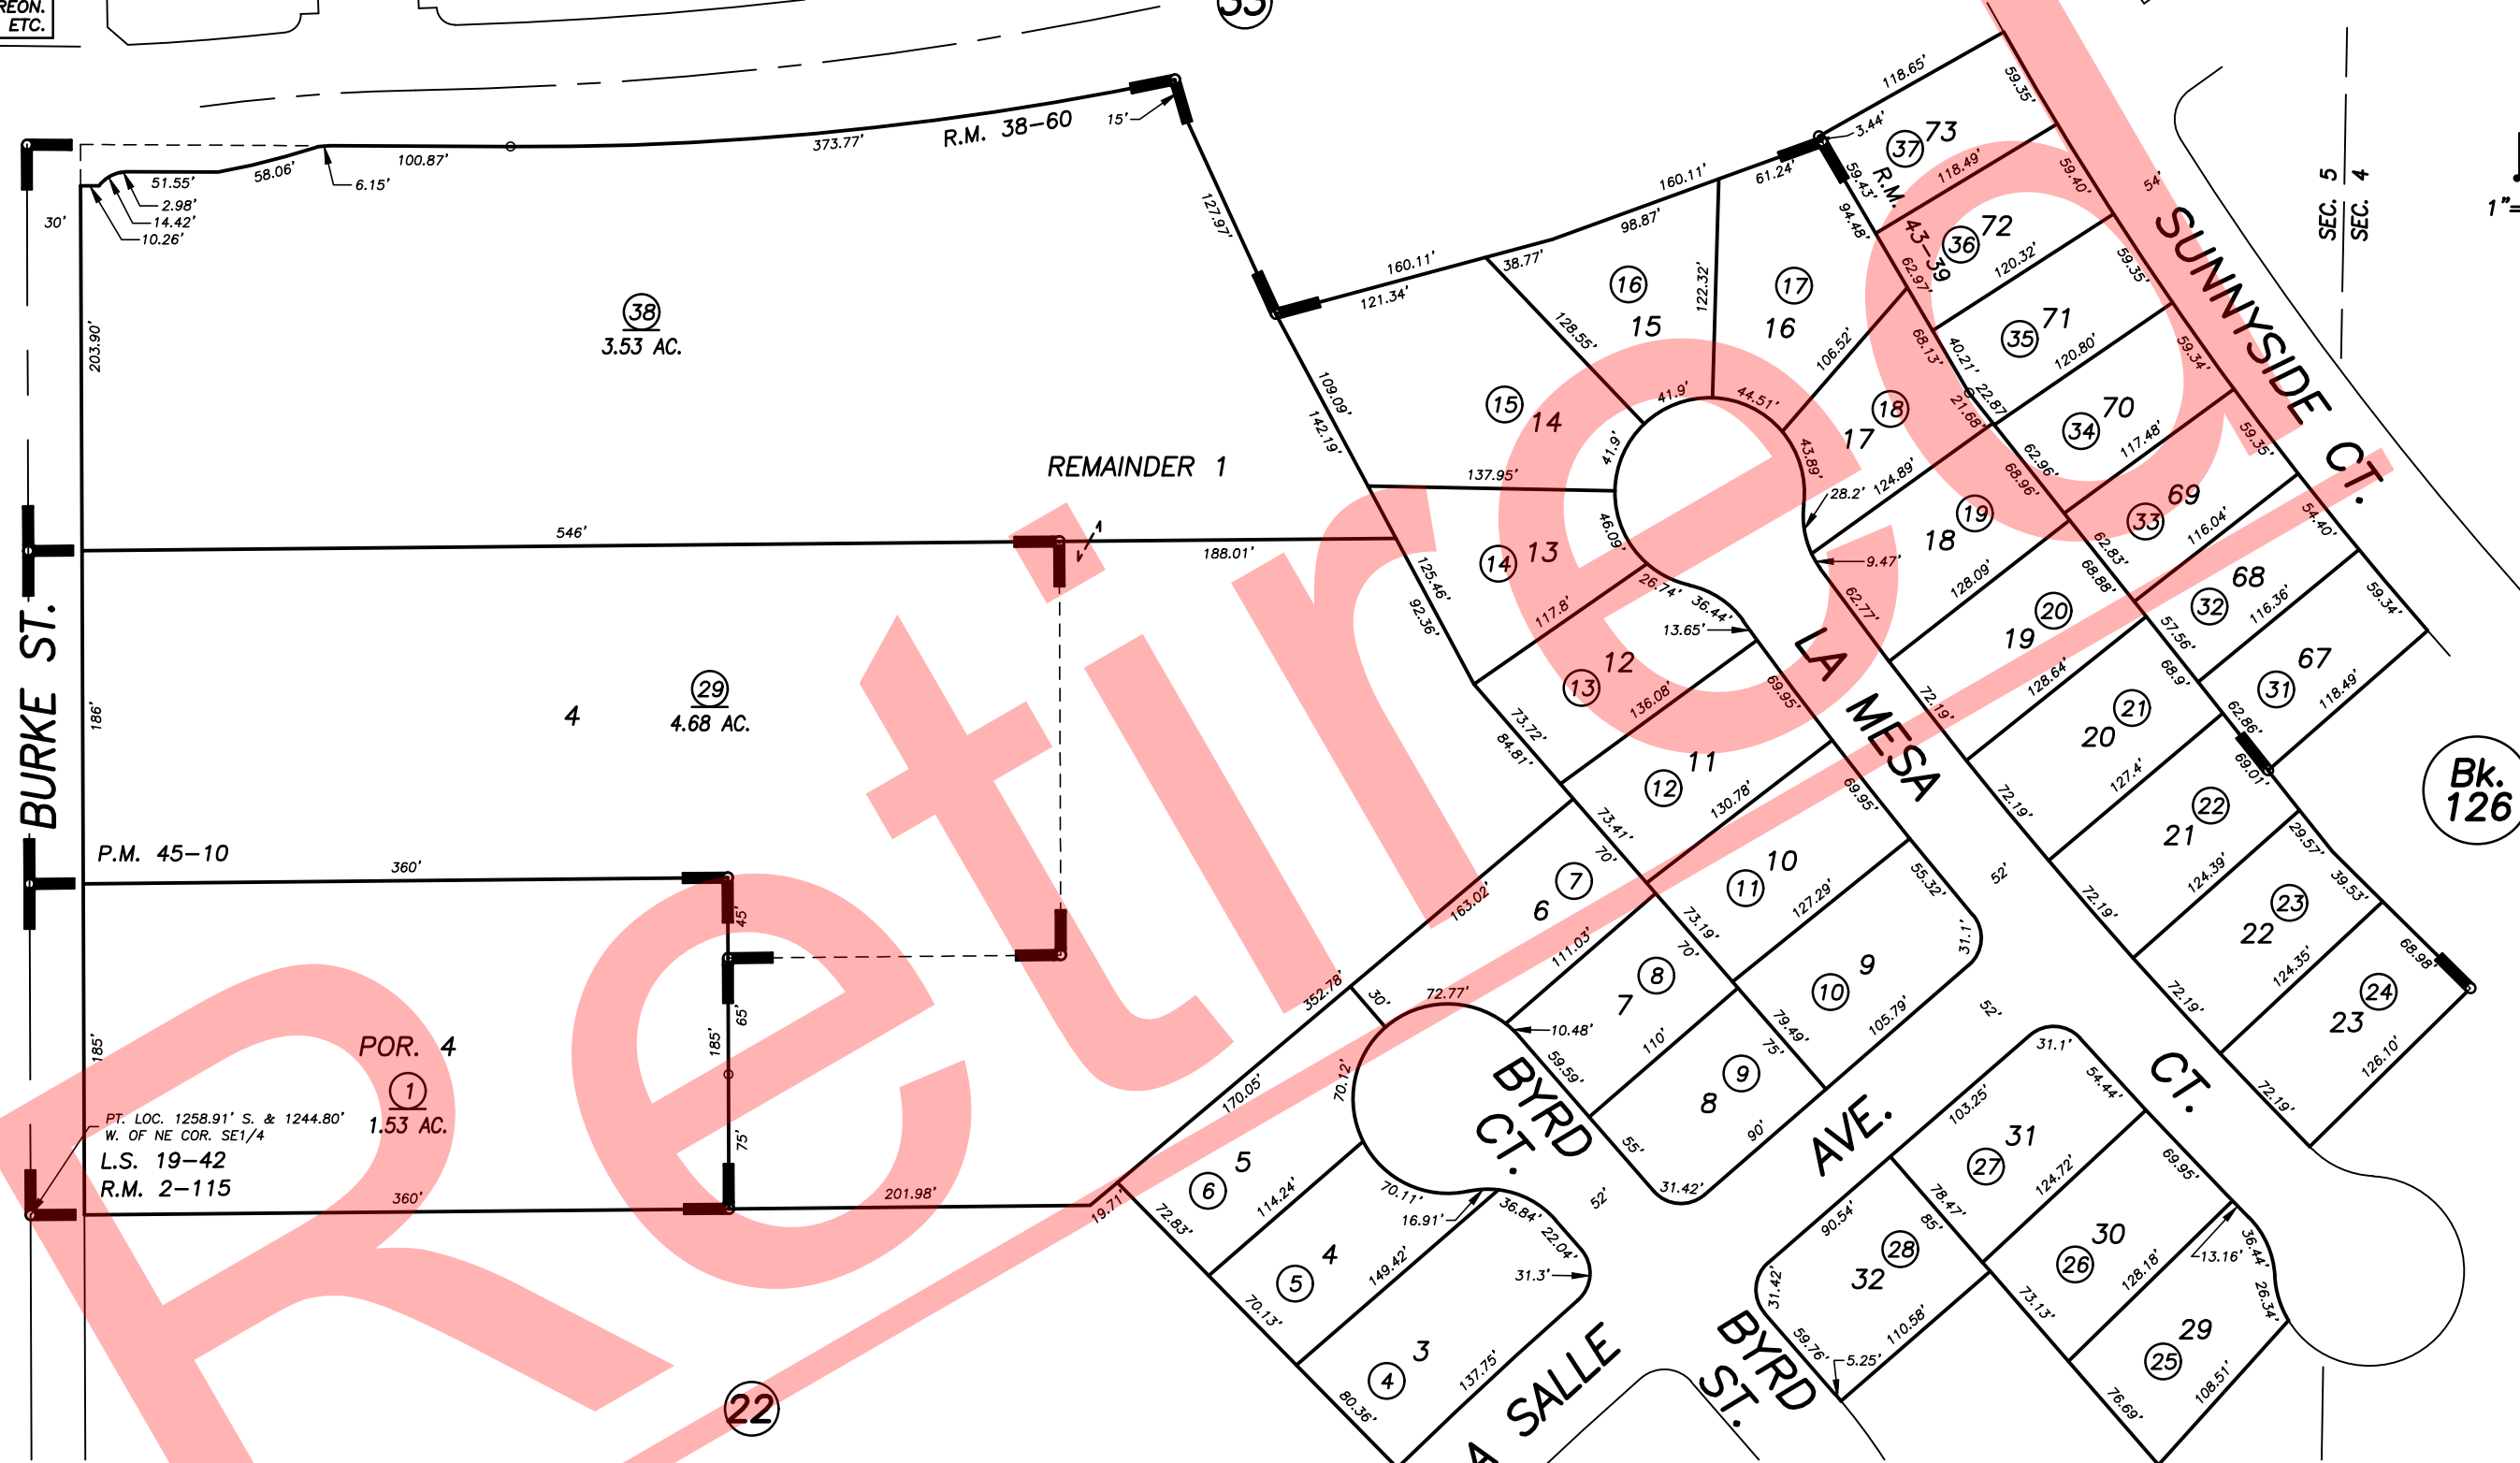

POR. J.K. YOAKUM SUBDIVISION, R.M. 2-115
 POR. RECORD OF SURVEY, L.S. 19-42
 POR. PARCEL MAP 4405, P.M. 45-10
 POR. WALNUT BREEZE UNIT NO. 1, R.M. 38-60
 POR. MADDOX AT CALDWELL 6, PHASES 1 & 2, R.M. 43-39

CITY OF VISALIA
 ASSESSOR'S MAPS BK. 123 , PG. 28
 COUNTY OF TULARE, CALIFORNIA, U.S.A.

NOTE: Assessor's Parcel Numbers Shown in Circles ① 123
 Assessor's Block Numbers Shown in Ellipses ② 29

2015-0076177	06/29/2018	JMM
REVISION	DATE	TECH