
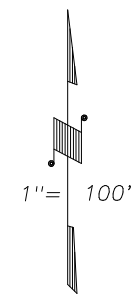


**DISCLAIMER**  
 THIS MAP WAS PREPARED FOR LOCAL PROPERTY ASSESSMENT PURPOSES ONLY AND THE PARCELS SHOWN HEREON MAY NOT COMPLY WITH STATE AND LOCAL SUBDIVISION ORDINANCES, AND NO LIABILITY IS ASSUMED FOR THE USE OF THE INFORMATION SHOWN HEREON.

POR. SE 1/4 SECTION 5, T.19S., R.25E., M.D.B.& M.

Tax Area Code 123-29  
 6-173

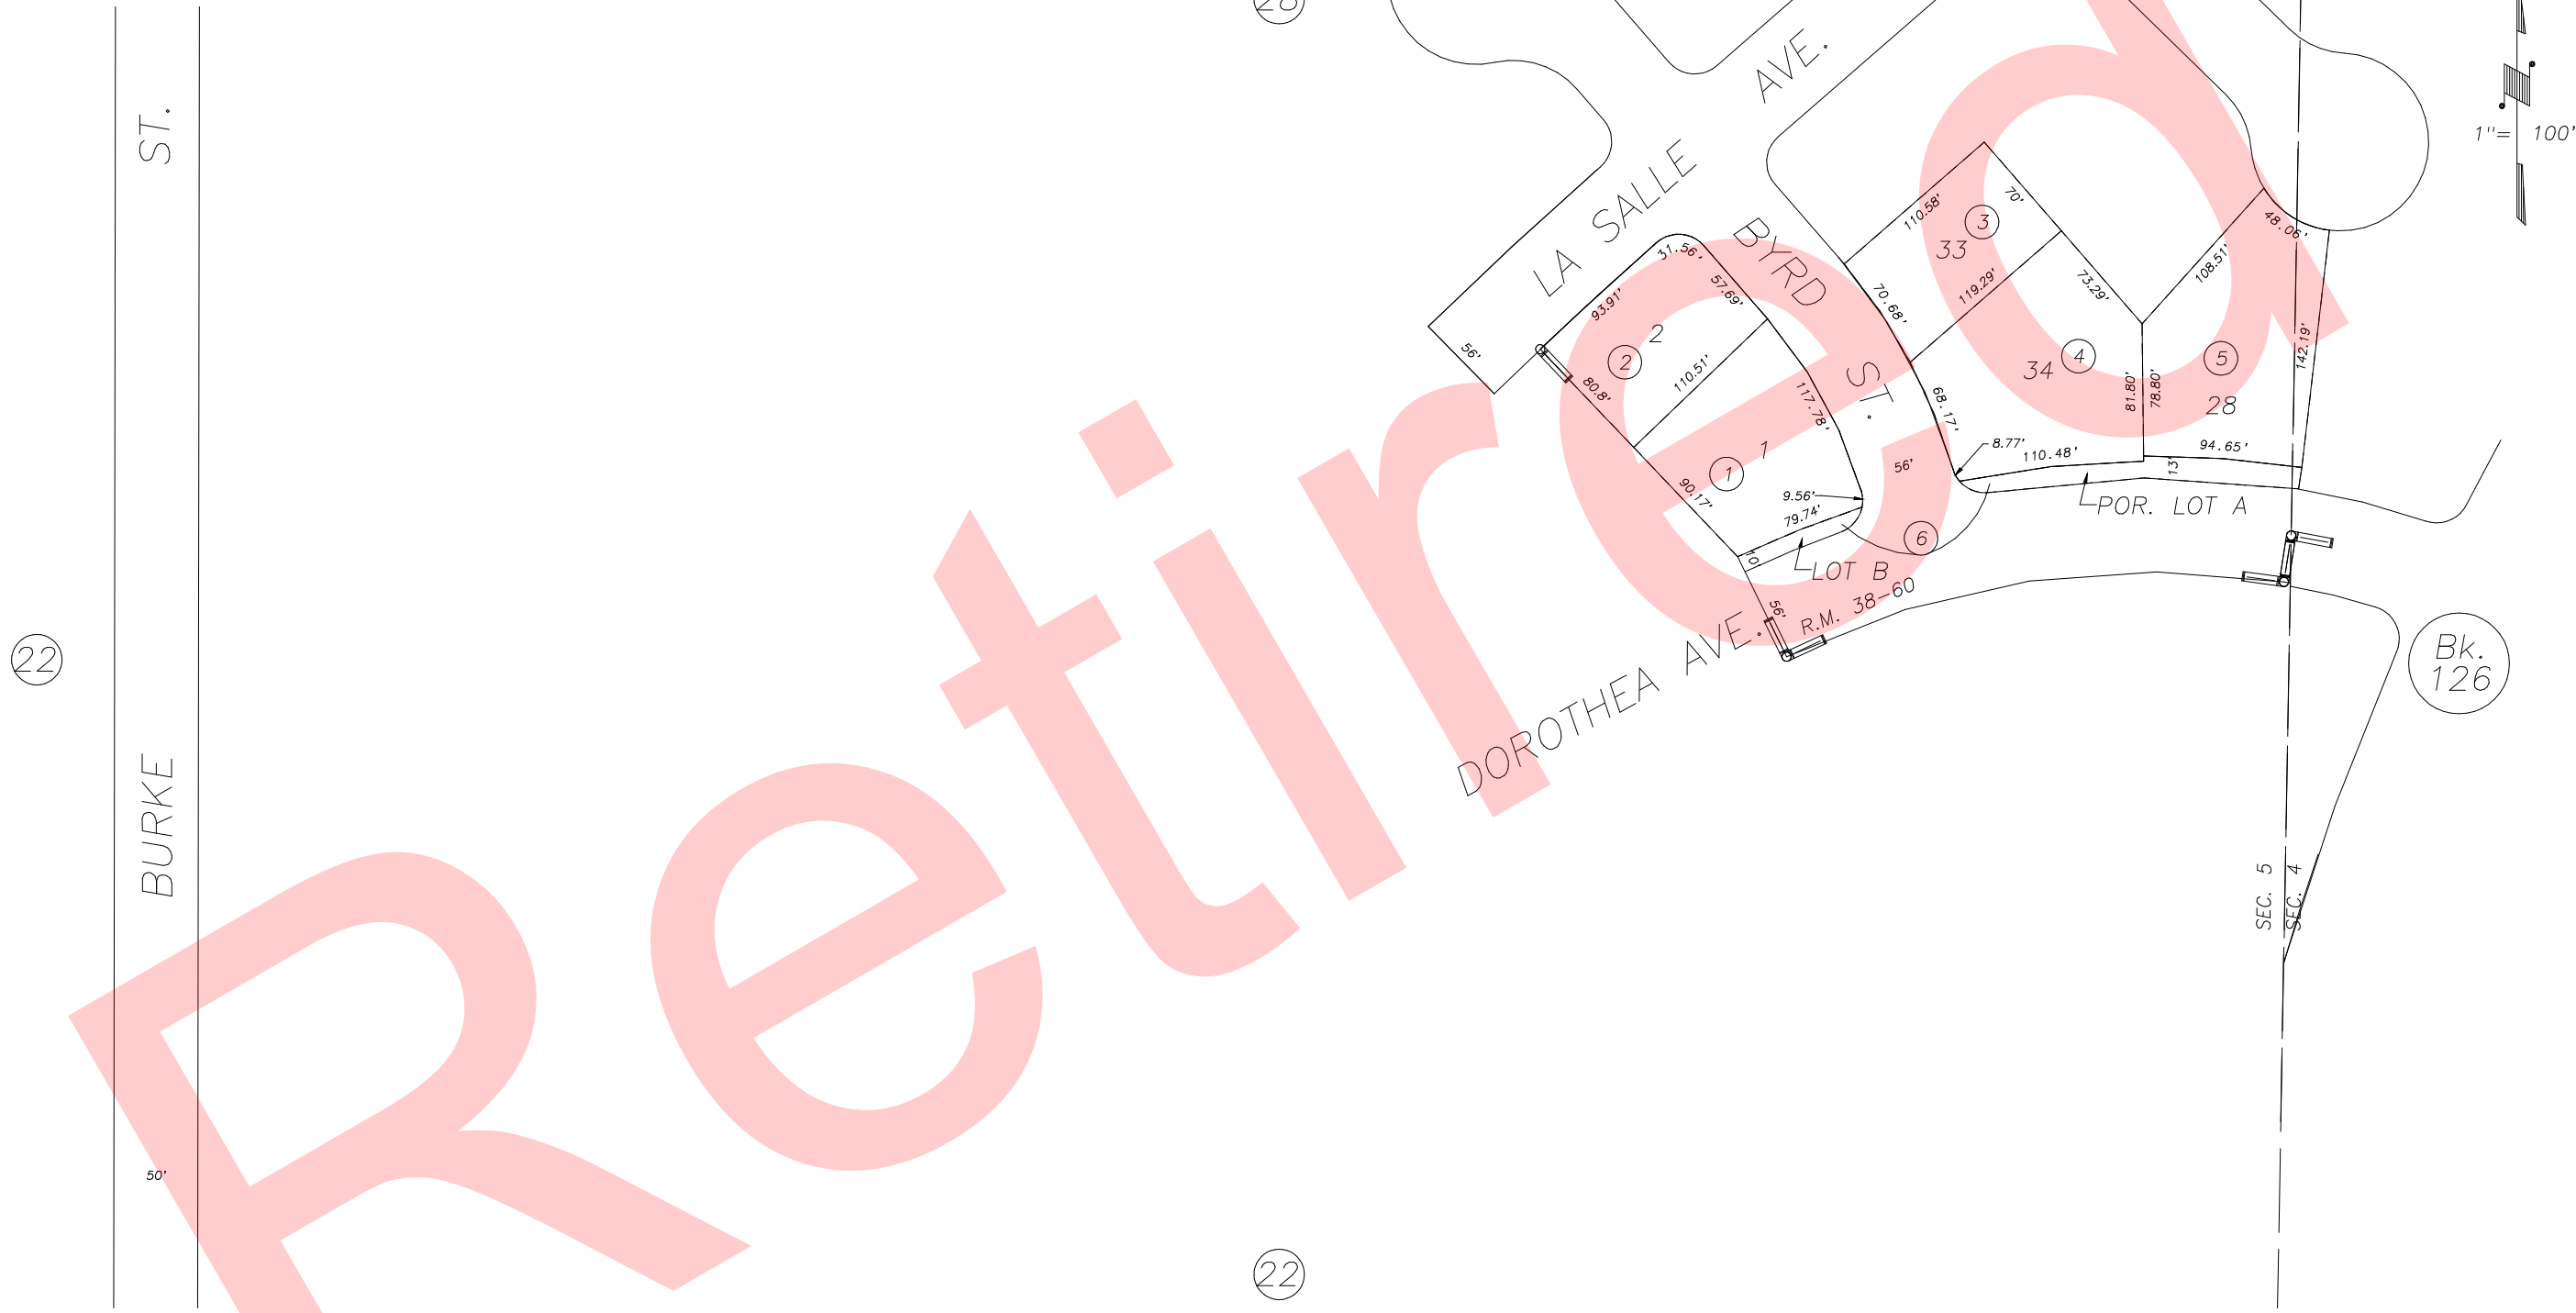

R.M. 38-60	REVISION	DATE	KPT	BY

POR. WALNUT BREEZE, UNIT NO. 1, R.M. 38-60

CITY OF VISALIA  
 ASSESSOR'S MAPS BK. 123, PG. 29.  
 COUNTY OF TULARE, CALIF.

NOTE: Assessor's Block Numbers Shown in Ellipses  
 Assessor's Parcel Numbers Shown in Circles

01/02